


2795  
3214  
4271  
750  
900  
Timber Door  
Brick

New painted handrail to match existing  
Fire pole access doors retained

The proposed lift has a structural glazed shaft and car. The concept is to provide a lift that is highly transparent in order that the stair may remain visually accessible and its layout and materials readily discernable

Finish to be dark grey and clear glass as adjacent  
Fire pole retained  
Freestanding lift held in place by self-weight

1 - NORTH LIFT ELEVATION

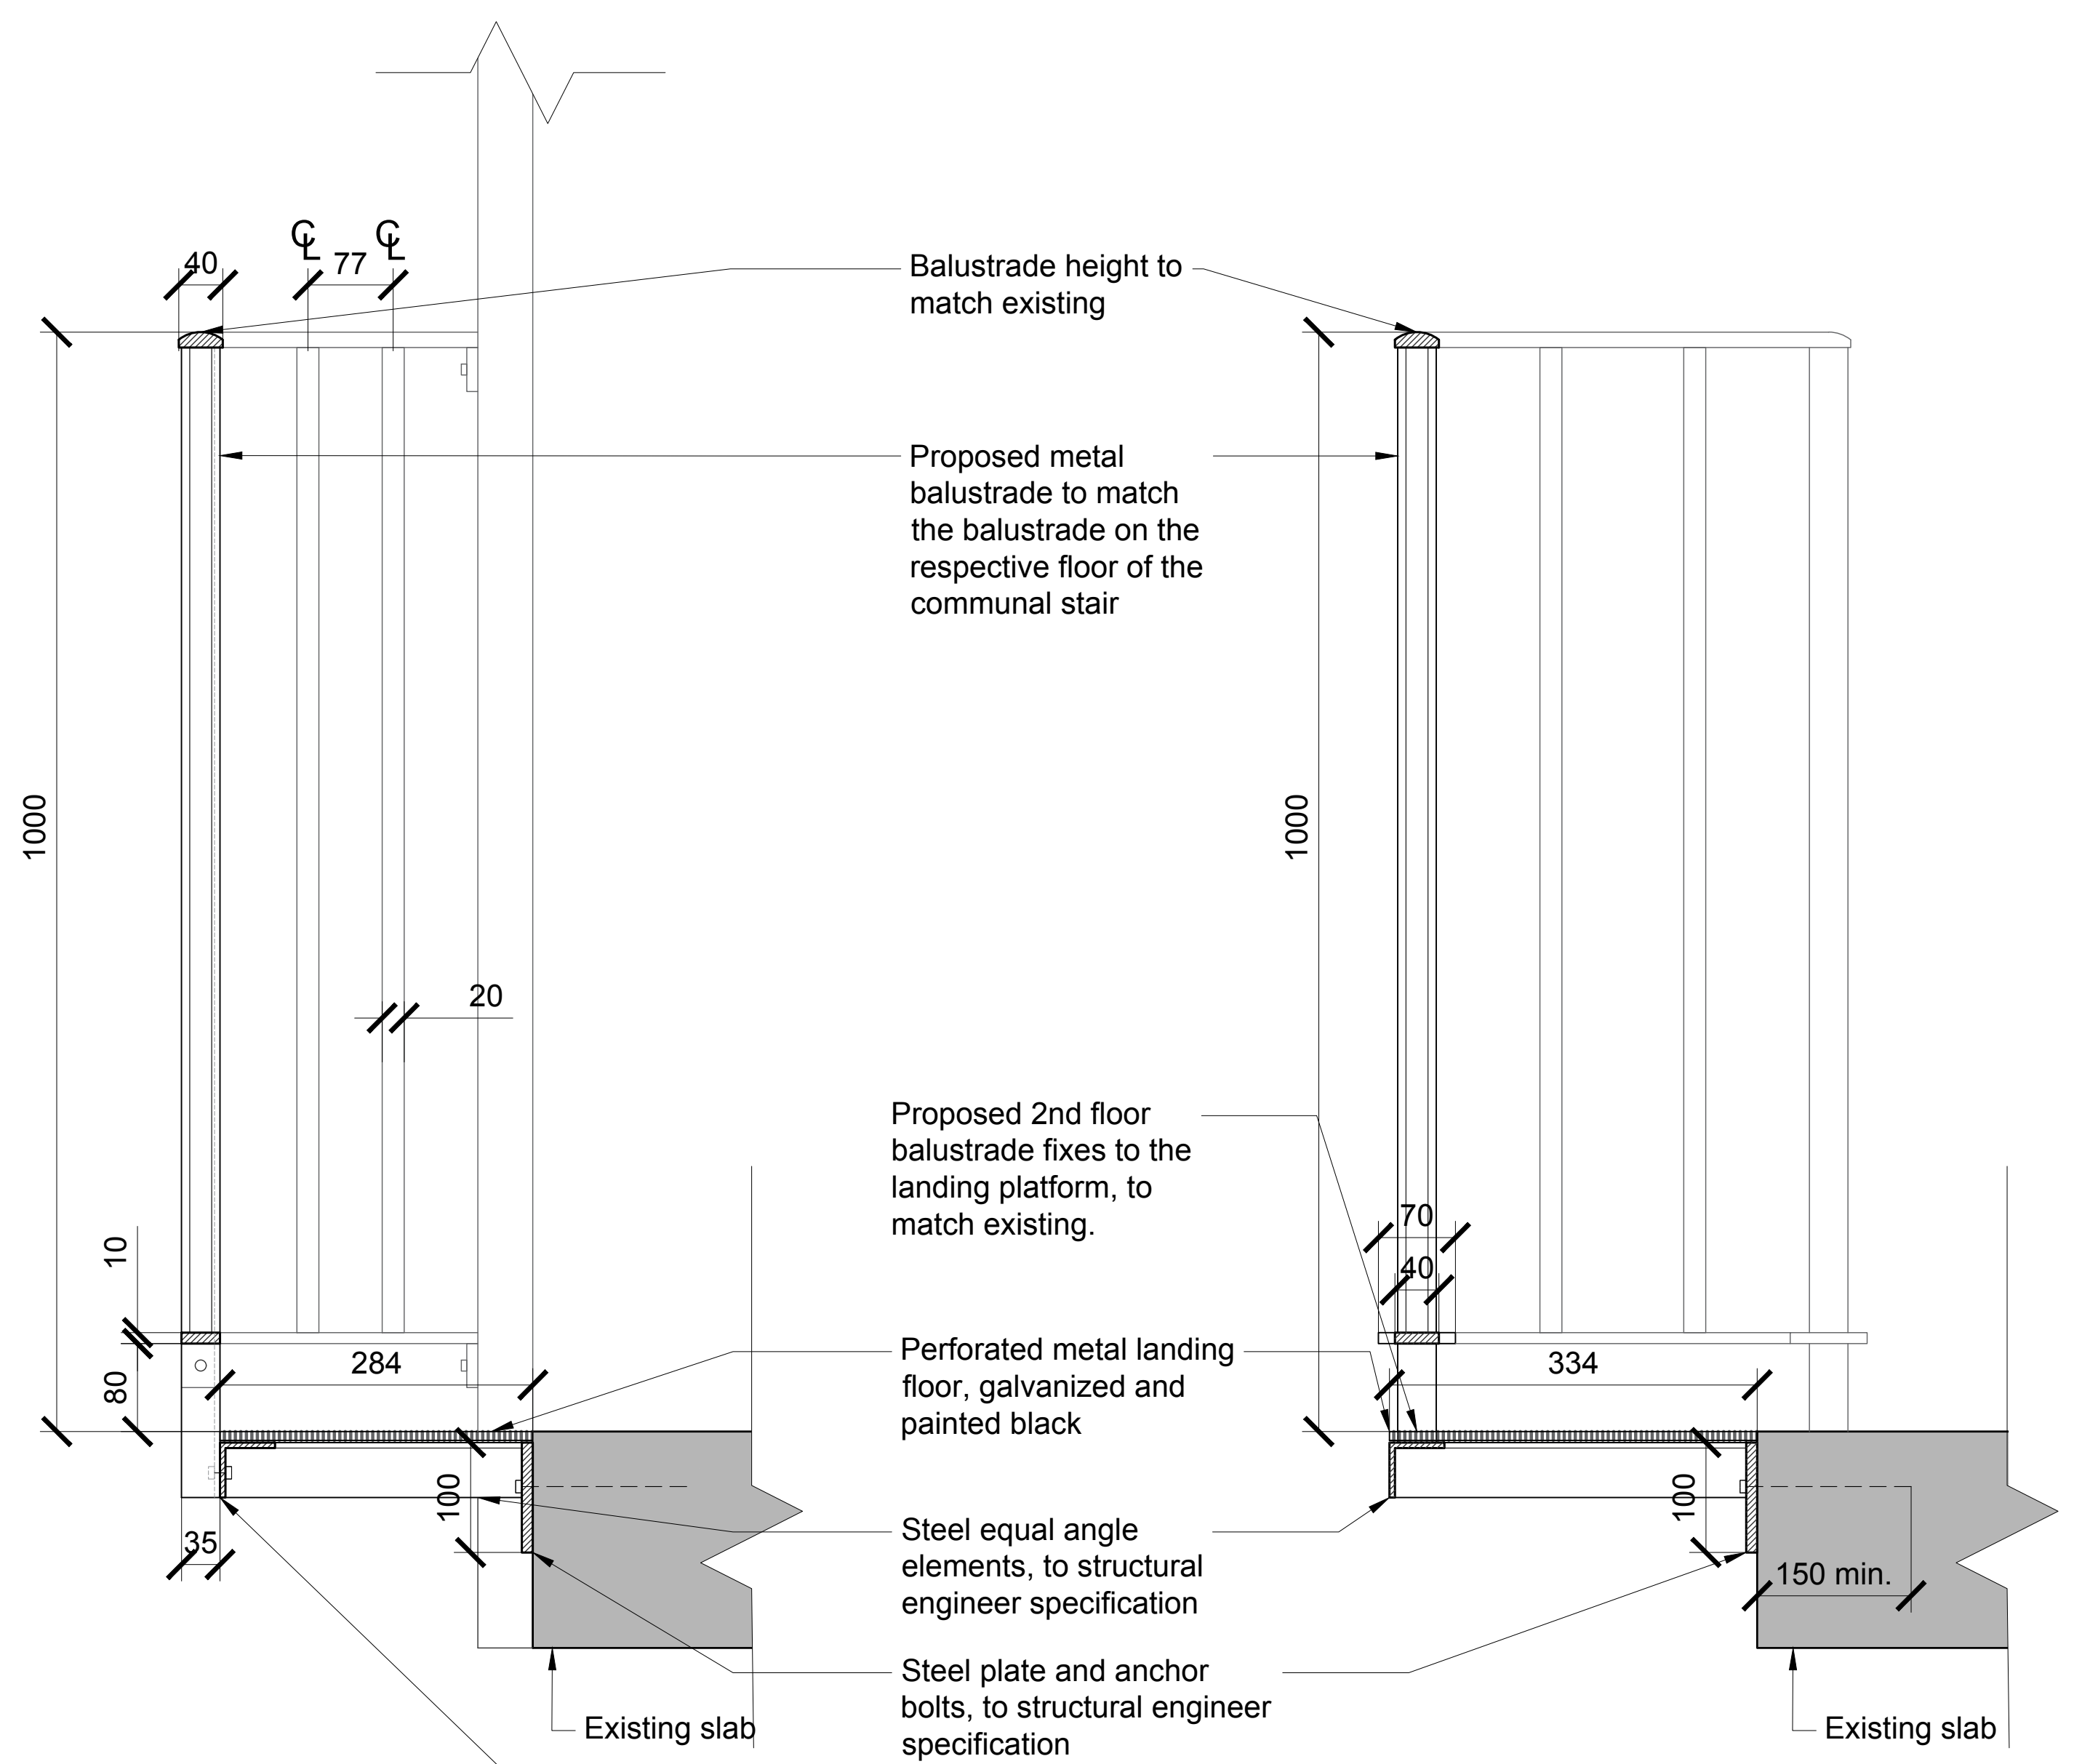

2 - FIRST FLOOR LANDING PLATFORM: BALUSTRADE DETAIL 1:5

3 - SECOND FLOOR LANDING PLATFORM: BALUSTRADE DETAIL 1:5

Revisions	By	Description	Checked	Approved	Revisions	By	Description	Checked	Approved
P1	18.01.17	ASF	LP	RH					
P2	31.01.18	ASF	LP	RH					
P3	15.03.18	RB	JM	RH					

North

Architect / Originator: **Force Hammer**  
 Client: **Platinum Land**  
 Project: **Belsize Park Firestation**  
 Drawing Title: **Proposed Lift Elevations**

Unit 0182, Stamford Works, 3 Gilt Street, London N16 8JH  
 Tel: +44 (0)207 241 7481 Email: studio@forcehammer.com

8 Overhill House, 1 Duke of York Square, Kings Road, London, SW3 4LY

Date of Origin: 28.11.17  
 Scale: 1:20, 1:5  
 Drawing Status: Planning

Client Sign Off

Drawing Number: **BFS THA PR AL 431 P3**

A1