

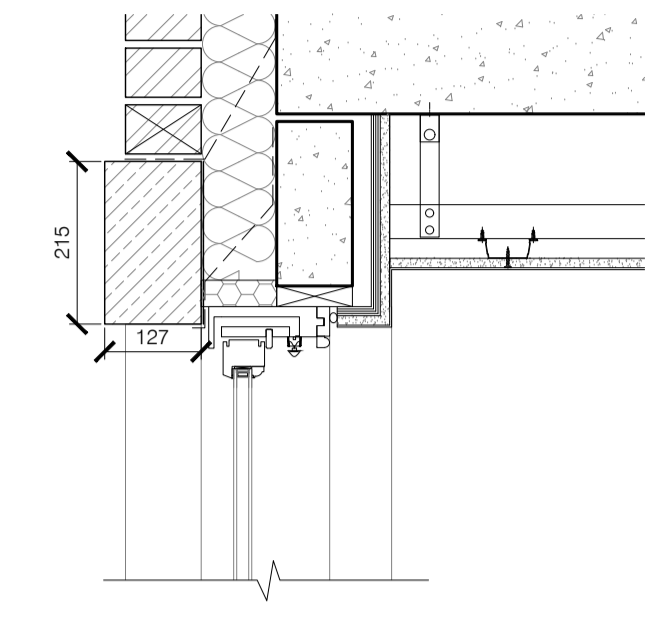


Rev	Date	Details	Drawn by	Checked by
A	12/07/2017	Preliminary issue for information/comment	PV	BL
B	07/12/2017	Window horns added	CM	BL
C	20/02/2018	Frame details amended	CM	BL
D	05/04/2018	Frame details amended to double glazed windows	CM	BL



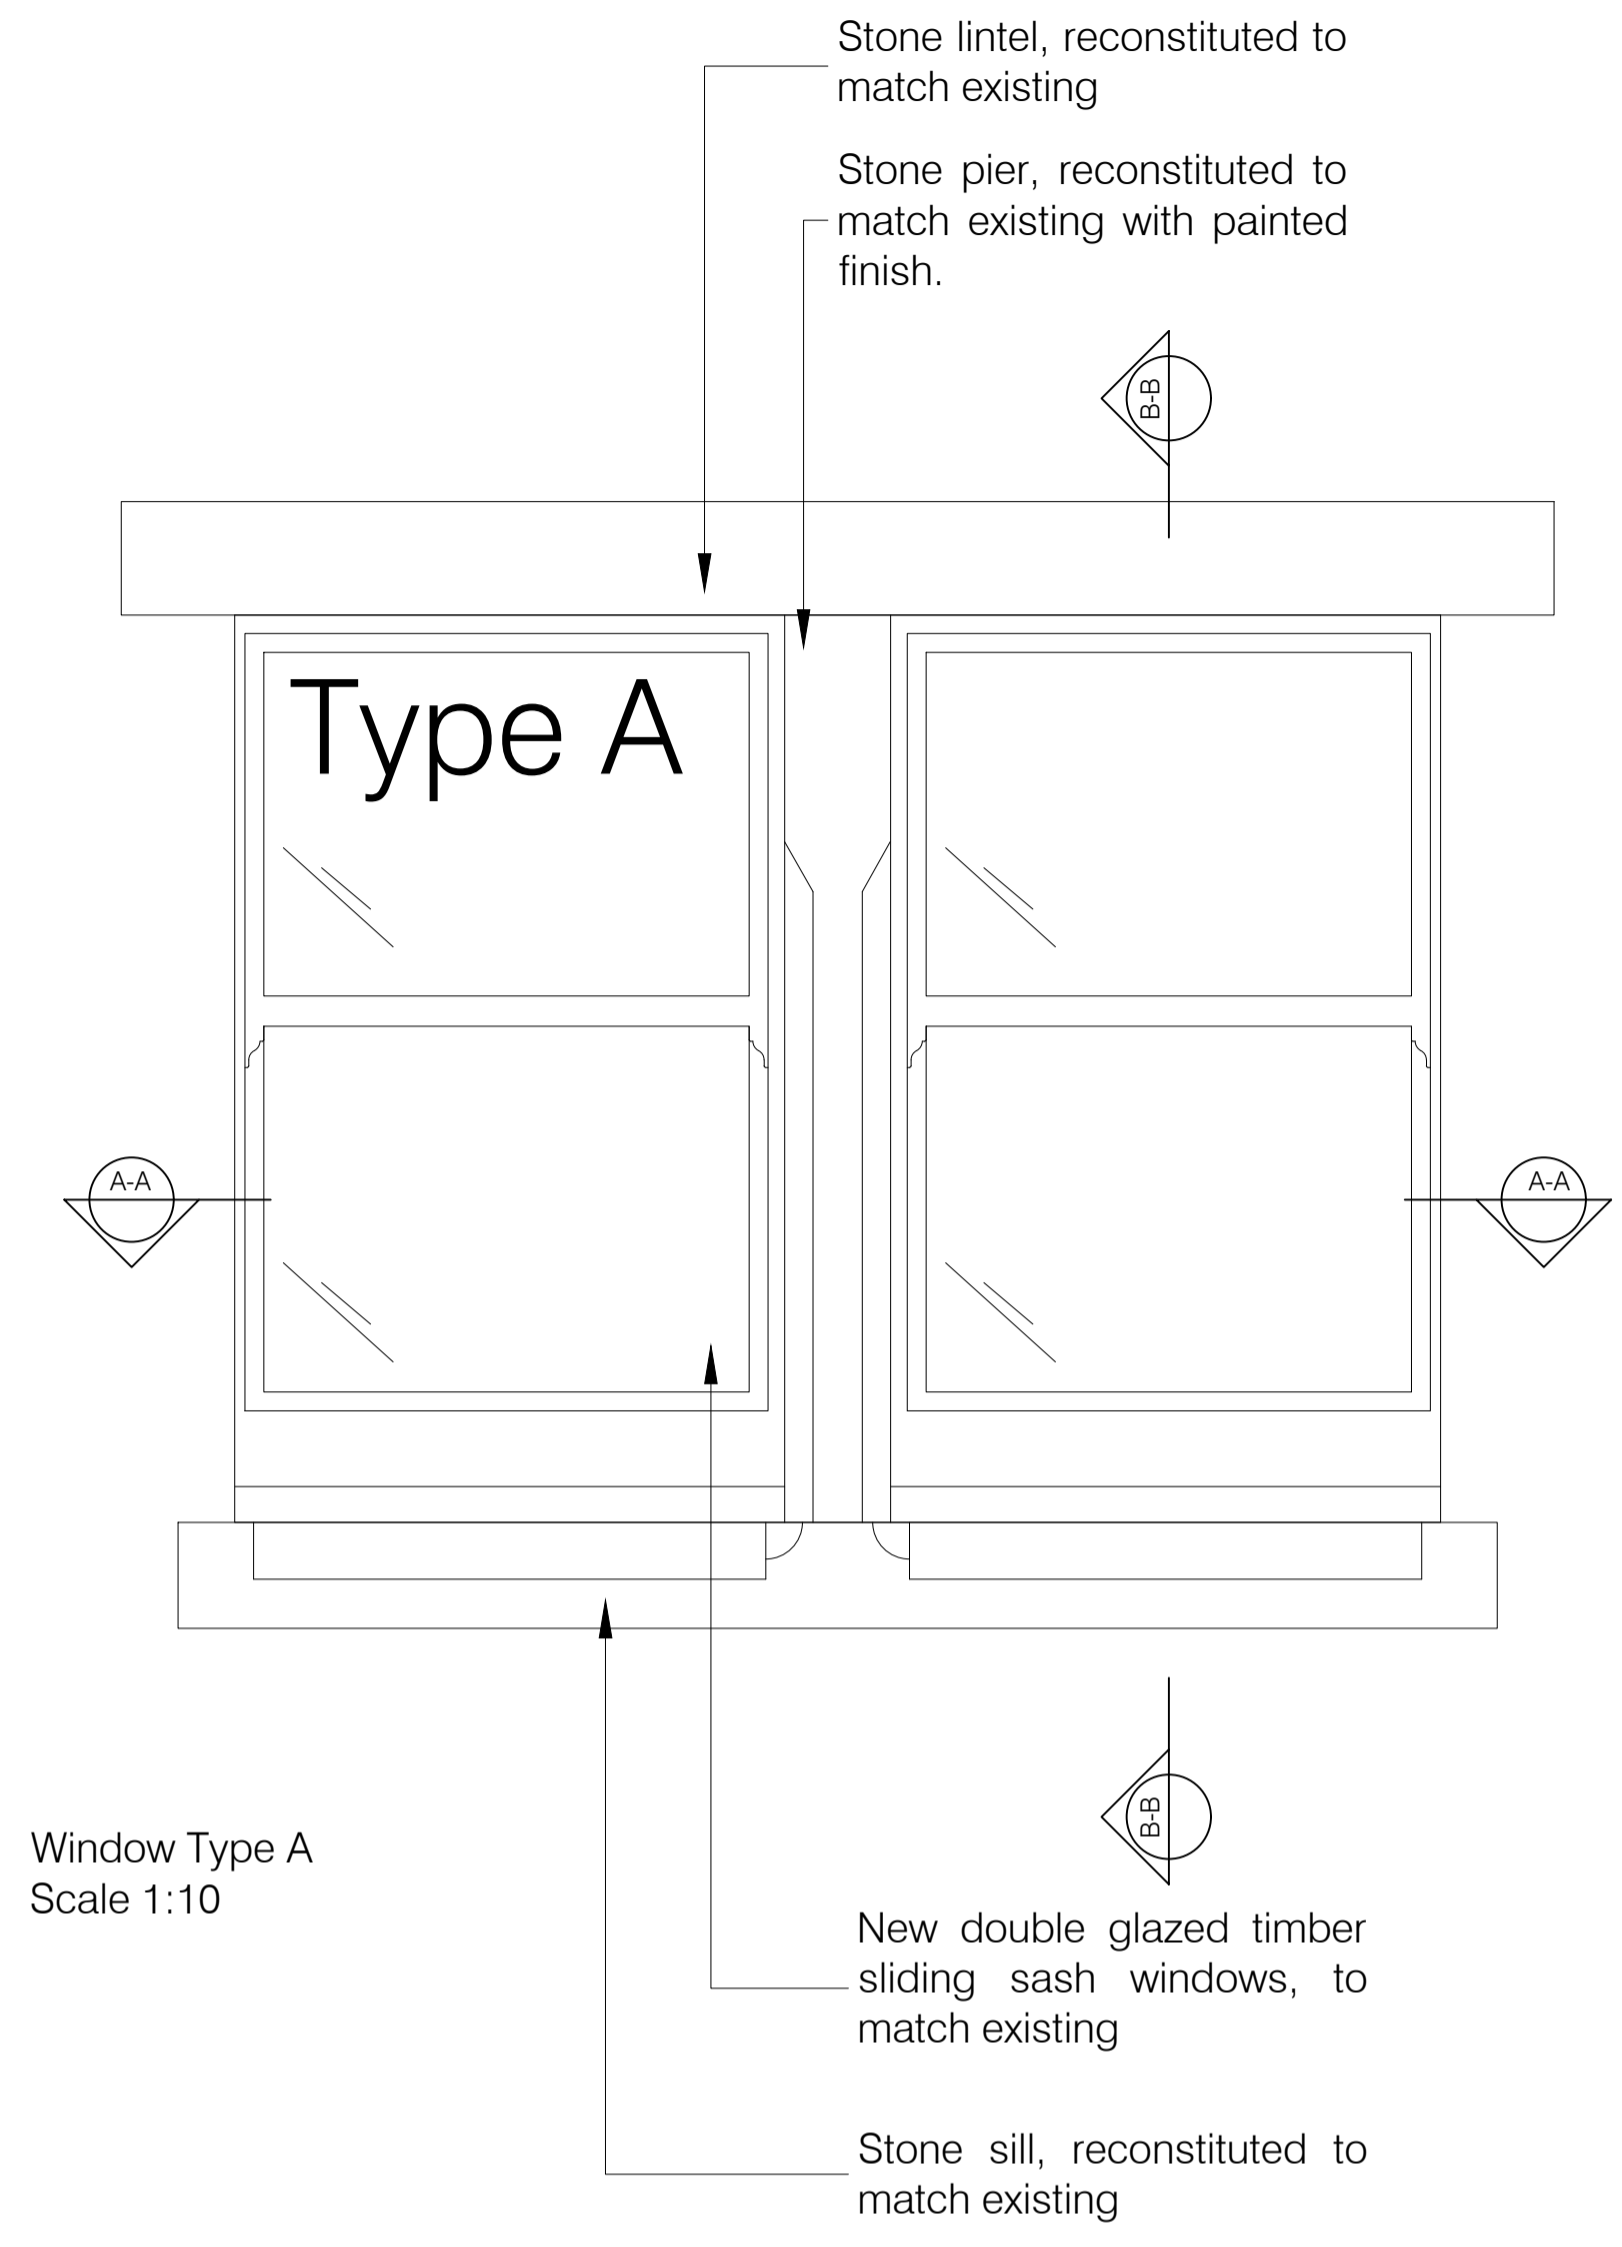

Section B-B
Typical window head and sill detail
Scale 1:10

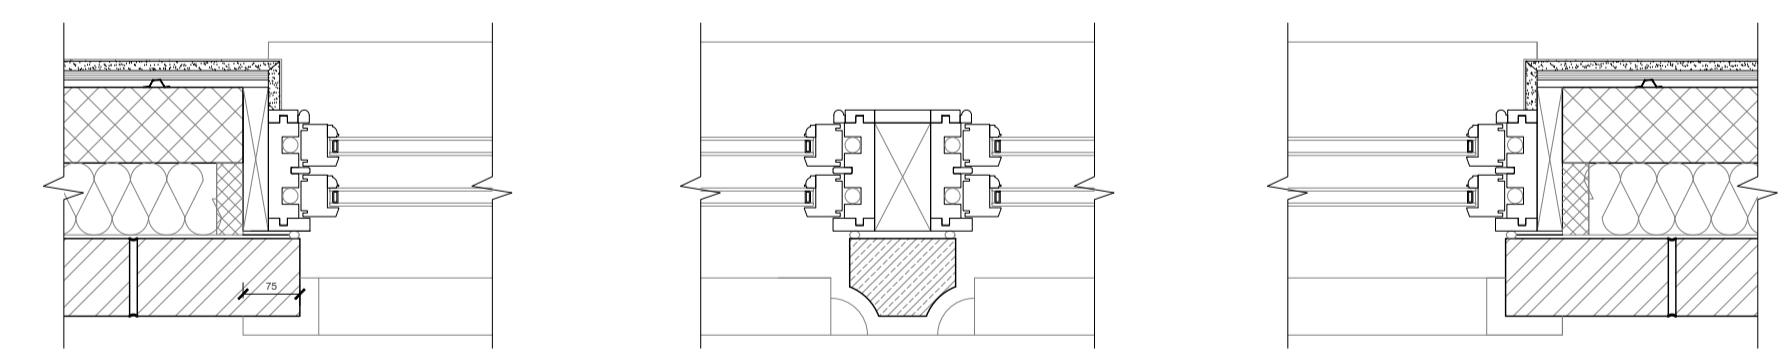

Section A-A
Typical jambs and sash window detail mullion
Scale 1:10

Read in conjunction with drawing (03)15



S & T (Ltd)
client name

18-20 Elsworth Road
London
NW3 3DJ

project

Typical Window Detail
Type A

title

Planning

status

17/07/2017 PV
date drawn

1:10 @ A1 BL
scale checked

(03)25
drawing number

D 832-01
revision job number

