



**Section A-A ( Scale 1 : 5 )**  
(Across the fall)

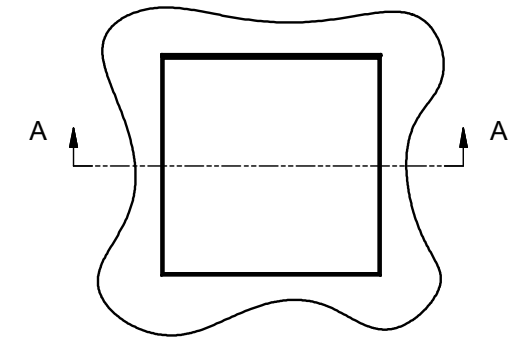

**X-Vent Plan View**

**Kerb Width**  
Critical dimension. Includes all weathering finishes  
(Customer to specify)

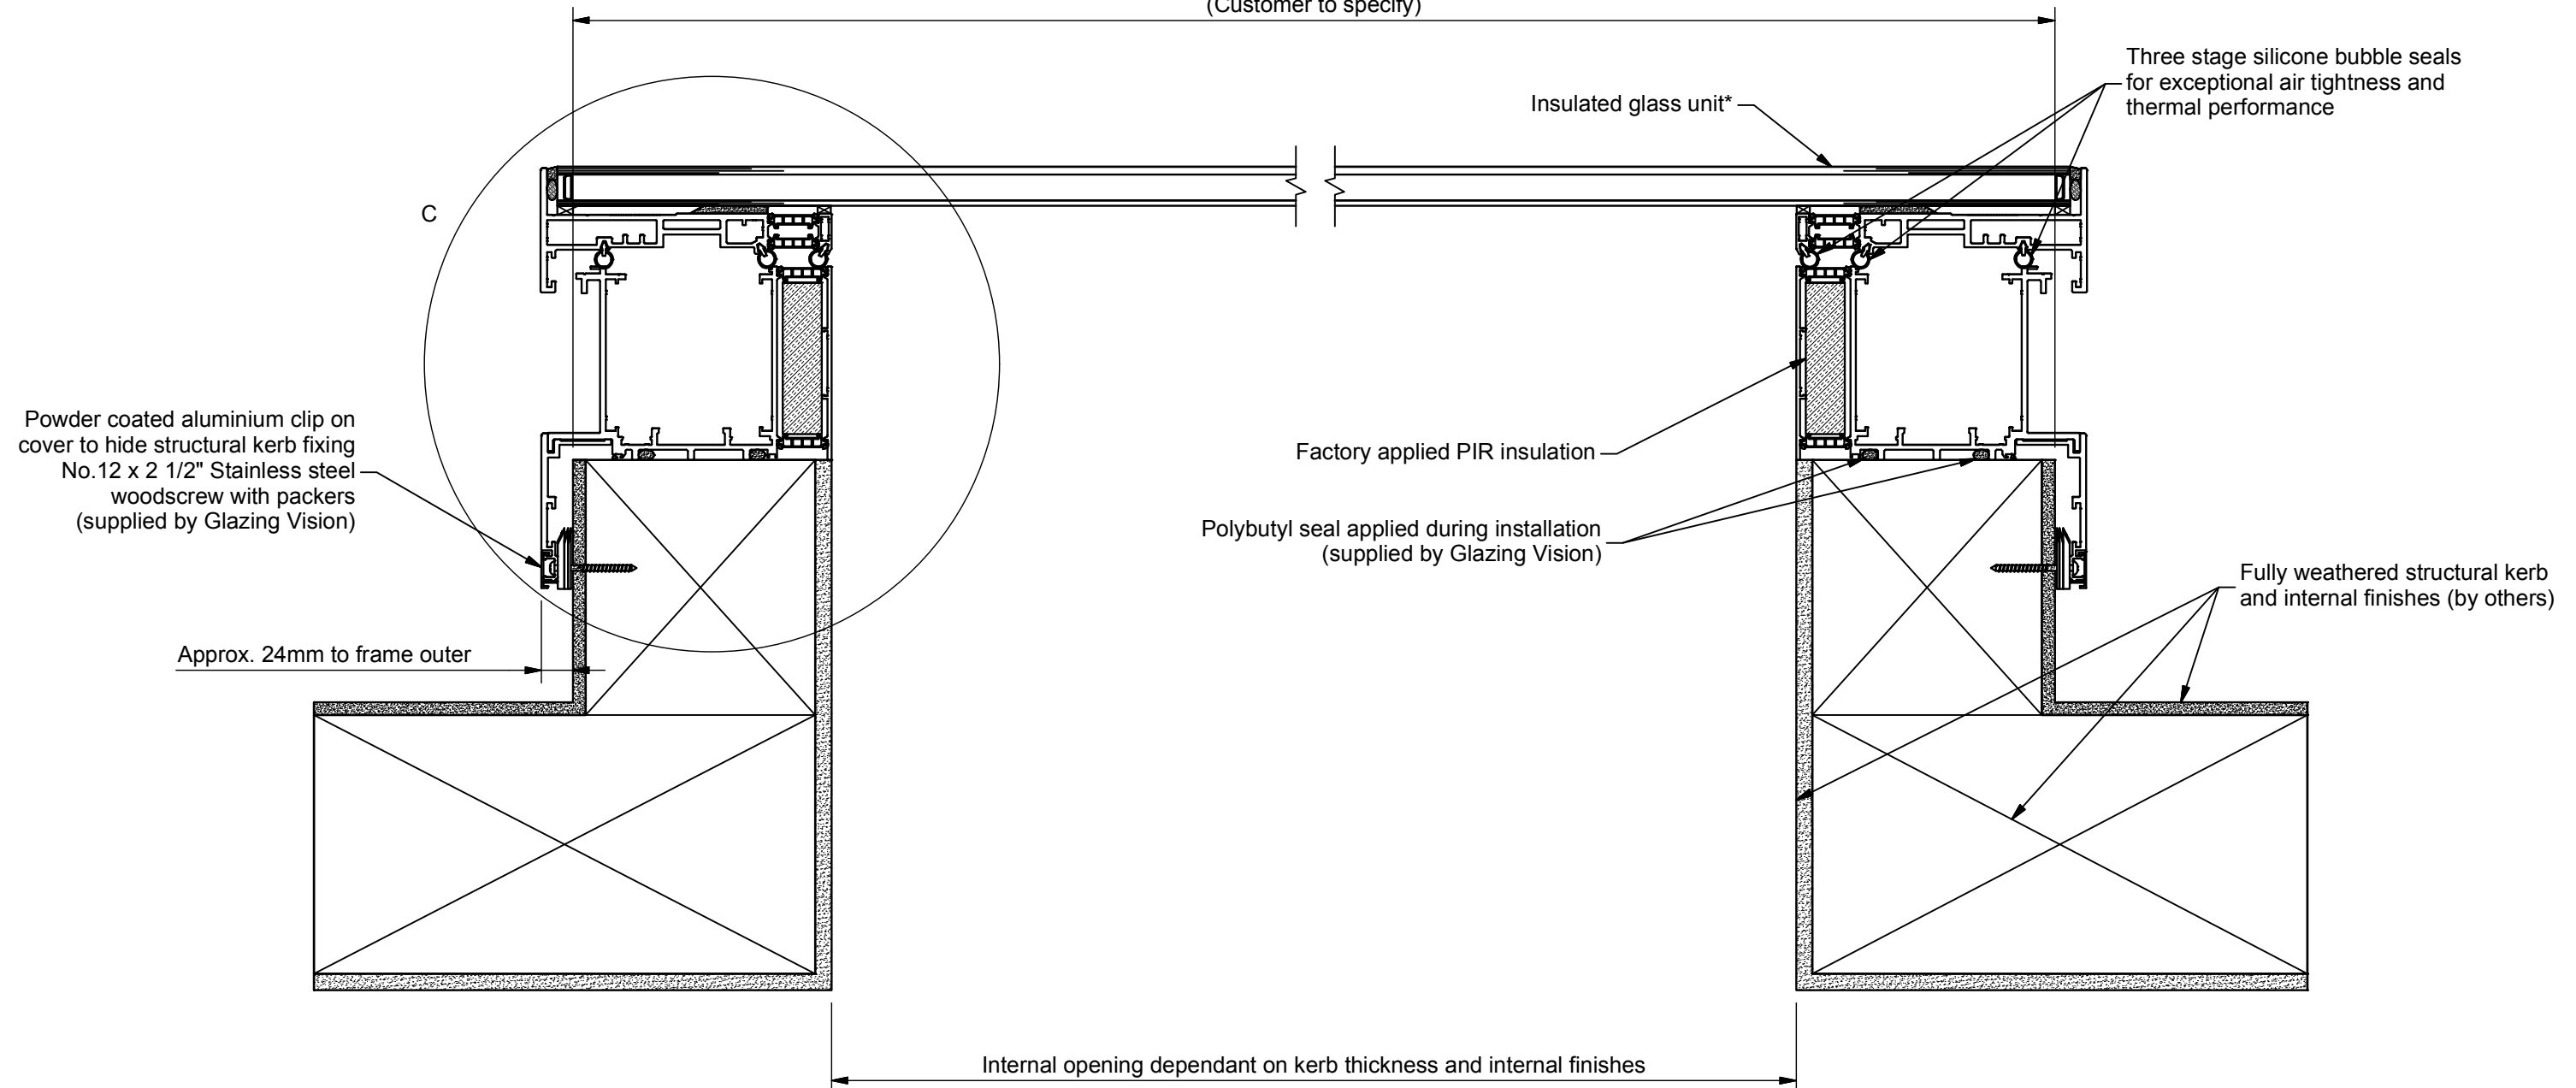

\*Standard double glazed unit comprises:  
6mm Clear HST toughened outer  
20mm Warm edge argon filled silicone sealed spacer  
4mm Clear HST toughened soft coat low E inner

Standard colour:  
RAL7015 Slate grey outer  
RAL9010 Pure white inner

<p>Saw Mills Road Diss Norfolk IP22 4RG</p> <p>Tel: +44 (0)333 8000 881 Fax: +44 (0)333 8000 882 Email: sales@glazingvision.co.uk Website: www.glazingvision.co.uk</p>	<p>IT IS GLAZING VISION'S POLICY TO CONTINUOUSLY DEVELOP AND IMPROVE OUR PRODUCTS. WE THEREFORE RESERVE THE RIGHT TO MODIFY OR CHANGE THE DETAIL DESIGN AT OUR DISCRETION AND WITHOUT PRIOR NOTICE. THIS DRAWING IS COPYRIGHT AND THE SOLE PROPERTY OF GLAZING VISION LTD. THE DESIGNS/INFORMATION IT CONTAINS ARE PRIVATE AND CONFIDENTIAL. IT MUST NOT BE COPIED, EXHIBITED OR COMMUNICATED TO THIRD PARTIES FOR ANY PURPOSE OTHER THAN THAT FOR WHICH IT WAS ISSUED WITHOUT THE WRITTEN PERMISSION OF GLAZING VISION LTD.</p>	<p>Third angle projection unless otherwise noted. Tolerances: Whole numbers = ±1mm One decimal place = ±0.5mm Two decimal places = ±0.2mm All angles 90±0.5 degrees unless specified <b>IF IN DOUBT - ASK! DO NOT SCALE</b> <b>Supplier to deburr &amp; remove sharp corners</b></p>	<p>Rev</p>	<p>Revision Description</p>	<p>Drawn/ Date</p>	<p>Product: 405 - GV Standard X-Vent Description: Section A-A (Across the fall)</p>	<p>Checked By: PGW</p>
			<p>-</p>	<p>Initial release</p>	<p>JWL 12.02.14</p>	<p>Materials: N/A Finish: N/A Weight: N/A Quantity: N/A Scale: 1:5 &amp; 1:50</p>	<p>Drawn By: JWL Drawn Date: 12.02.14</p>

Drawing No: 405-ASS-402