

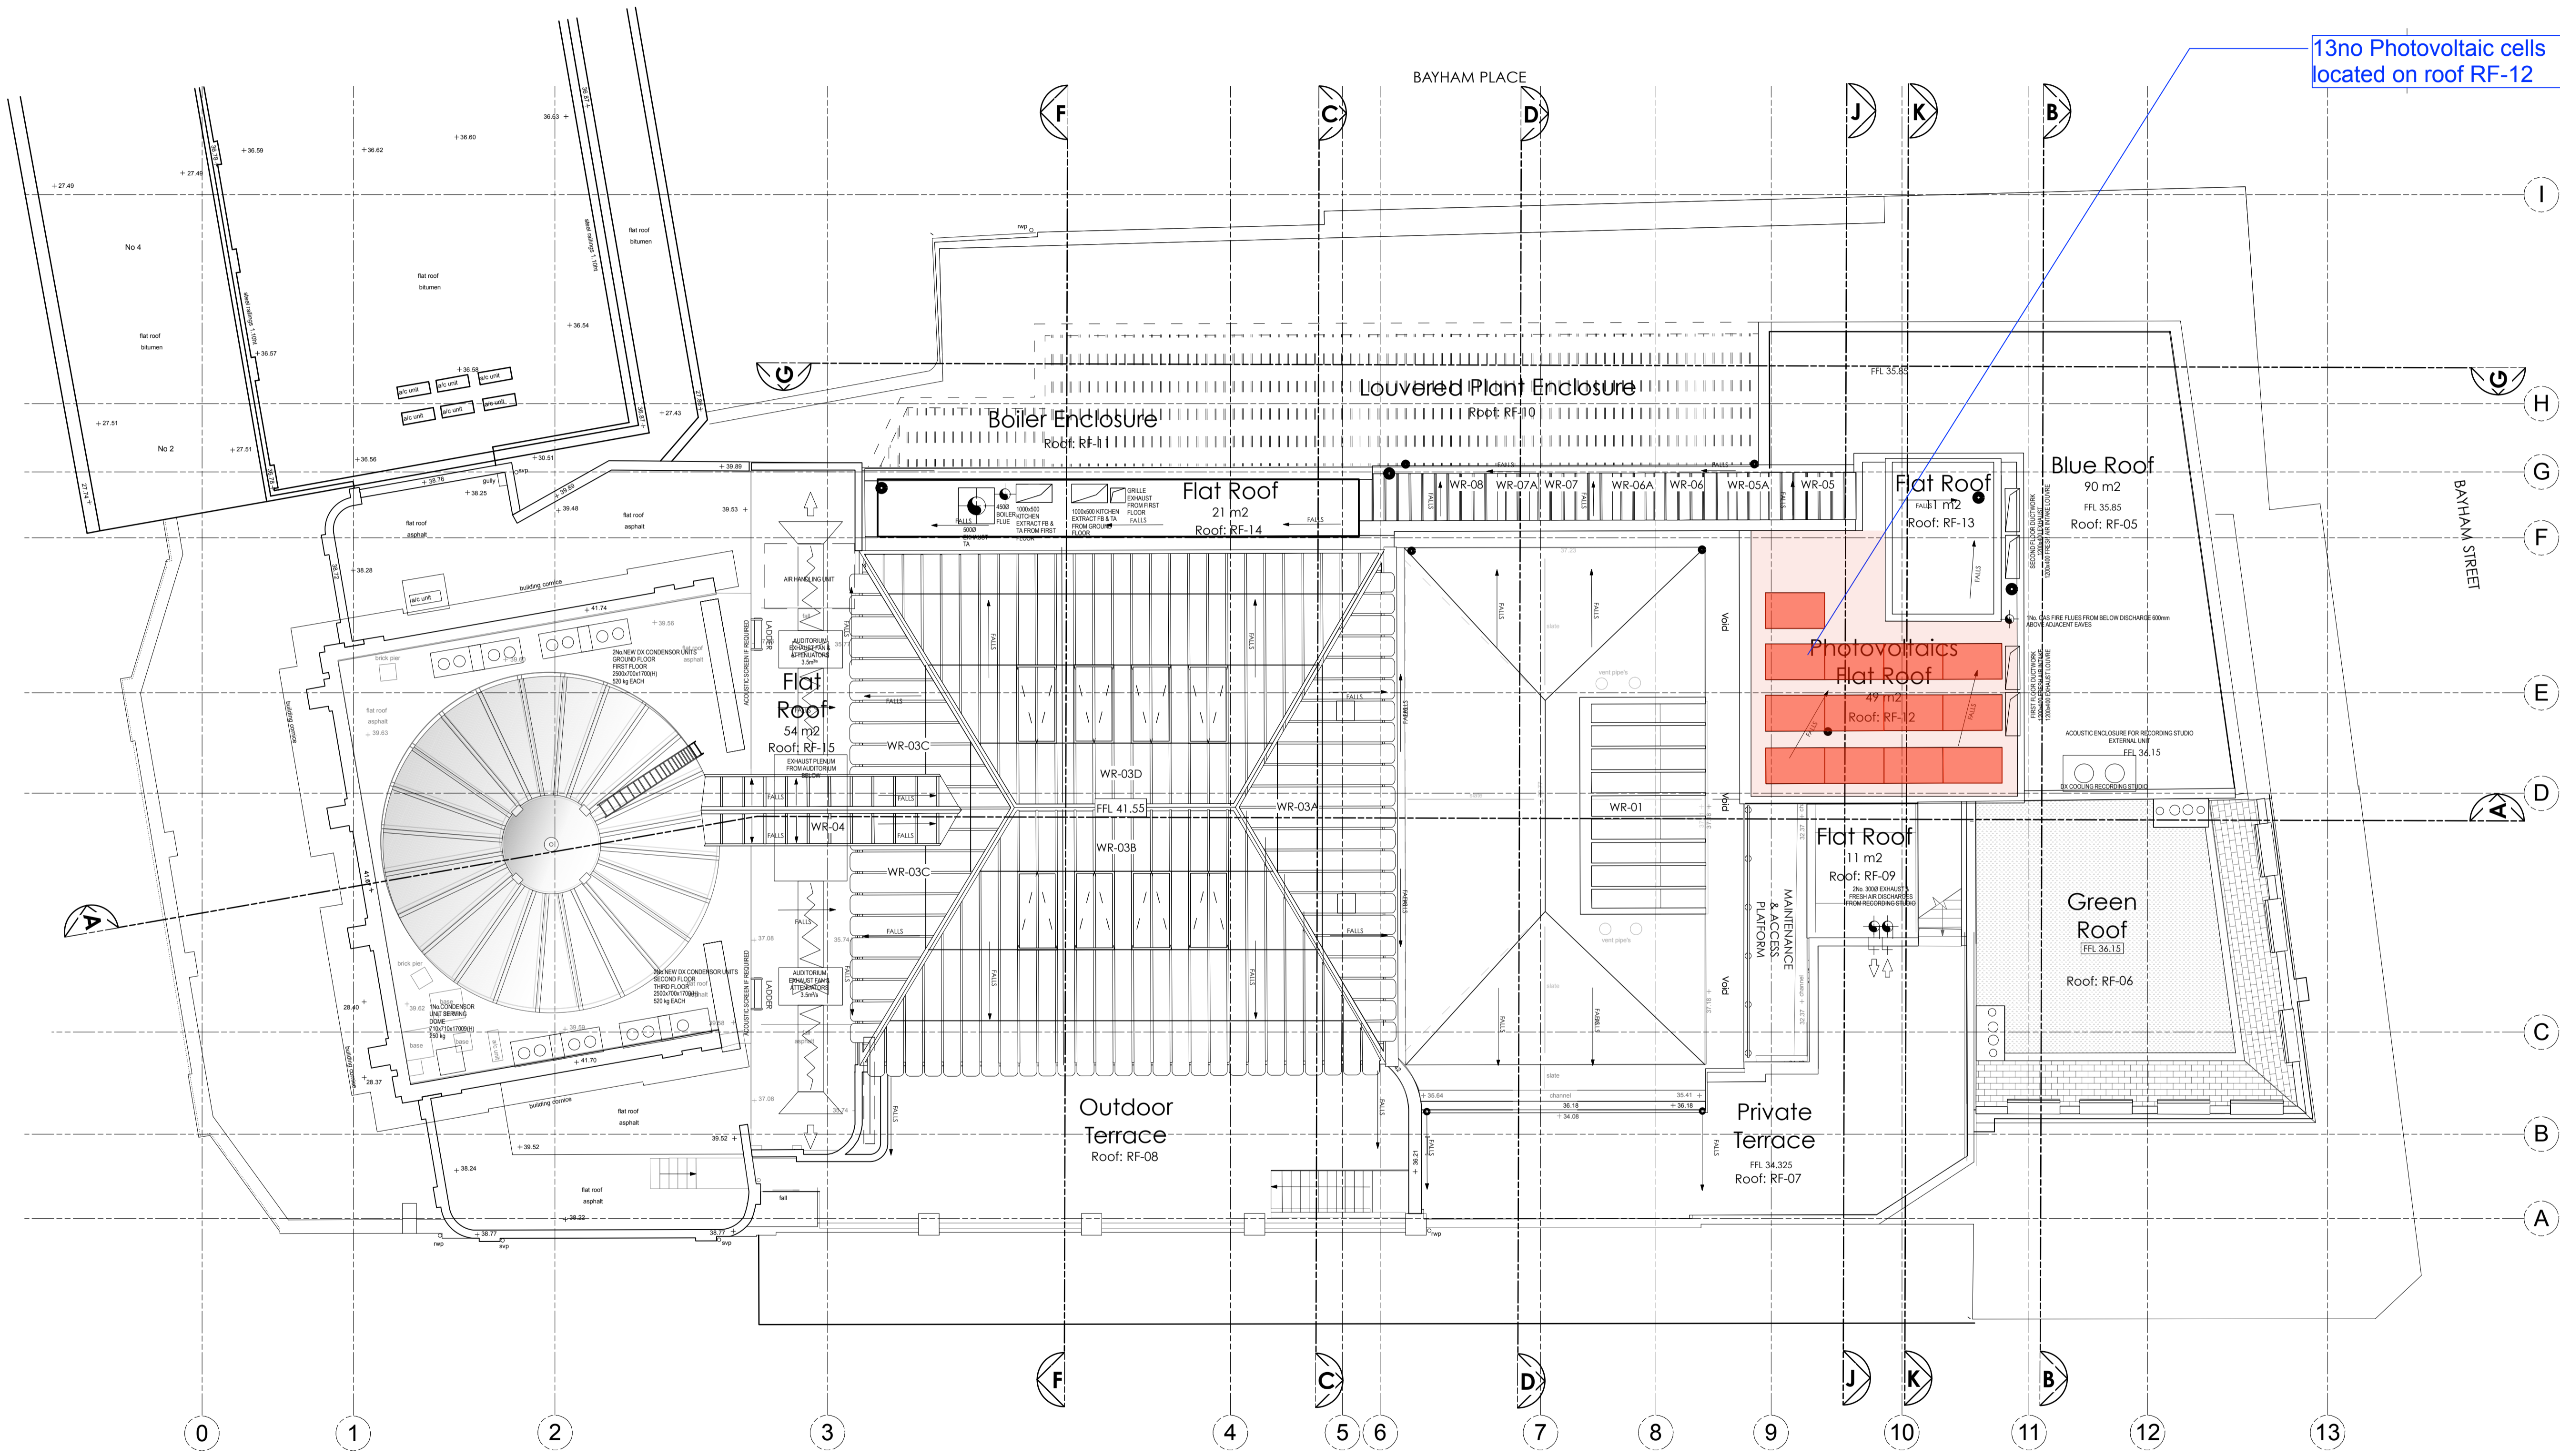


revision / date / amendments

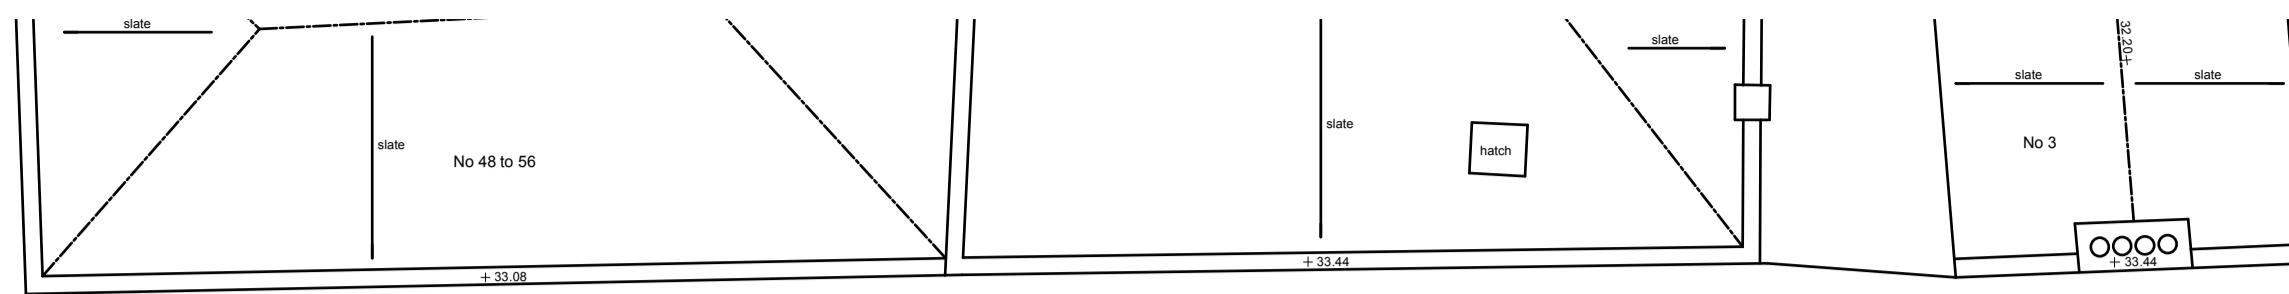

13no Photovoltaic cells located on roof RF-12

LEGEND

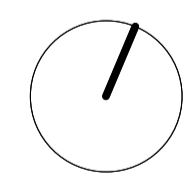

PLANNING CONDITIONS

Archer Humphries Architects

Basement  
Central House  
142 Central Street  
London, United Kingdom  
EC1V 8AR  
T: +44 (0) 20 7251 8555

project title		KOKO + Hope & Anchor + Bayham Place Camden, London	
drawing title	scale	date	
Photovoltaic Panels Plan	1:100 @ A1	23.03.18	
SHEET 1	drawn	checked	
drawing number	revision		
AHA/KCC / PL / 605			

- Note:
1. Photovoltaic Cells installed flat to manufacturer's guidelines
  2. Approx. 250 watts per panel
  3. Meter monitor installed as per manufacturer's guidelines

CROWDALE ROAD

BAYHAM STREET

BAYHAM PLACE

OVERLAY CROSS

OVERLAY CROSS