

* The contractor is responsible for checking dimensions, tolerances and reference. Any discrepancy to be verified with the Architect before proceeding with the work.



* Where an item is covered by drawings to different scales the larger scale drawing is to be verified.

- Do not scale drawing. Figure dimensions to be worked to in all cases.


CDM Regulations 2007

All current drawings and specifications for the project must be read in conjunction with the Designer's Hazard and Environmental Assessment Report.

Note: All survey data provided by Survey Solutions

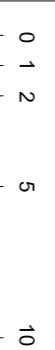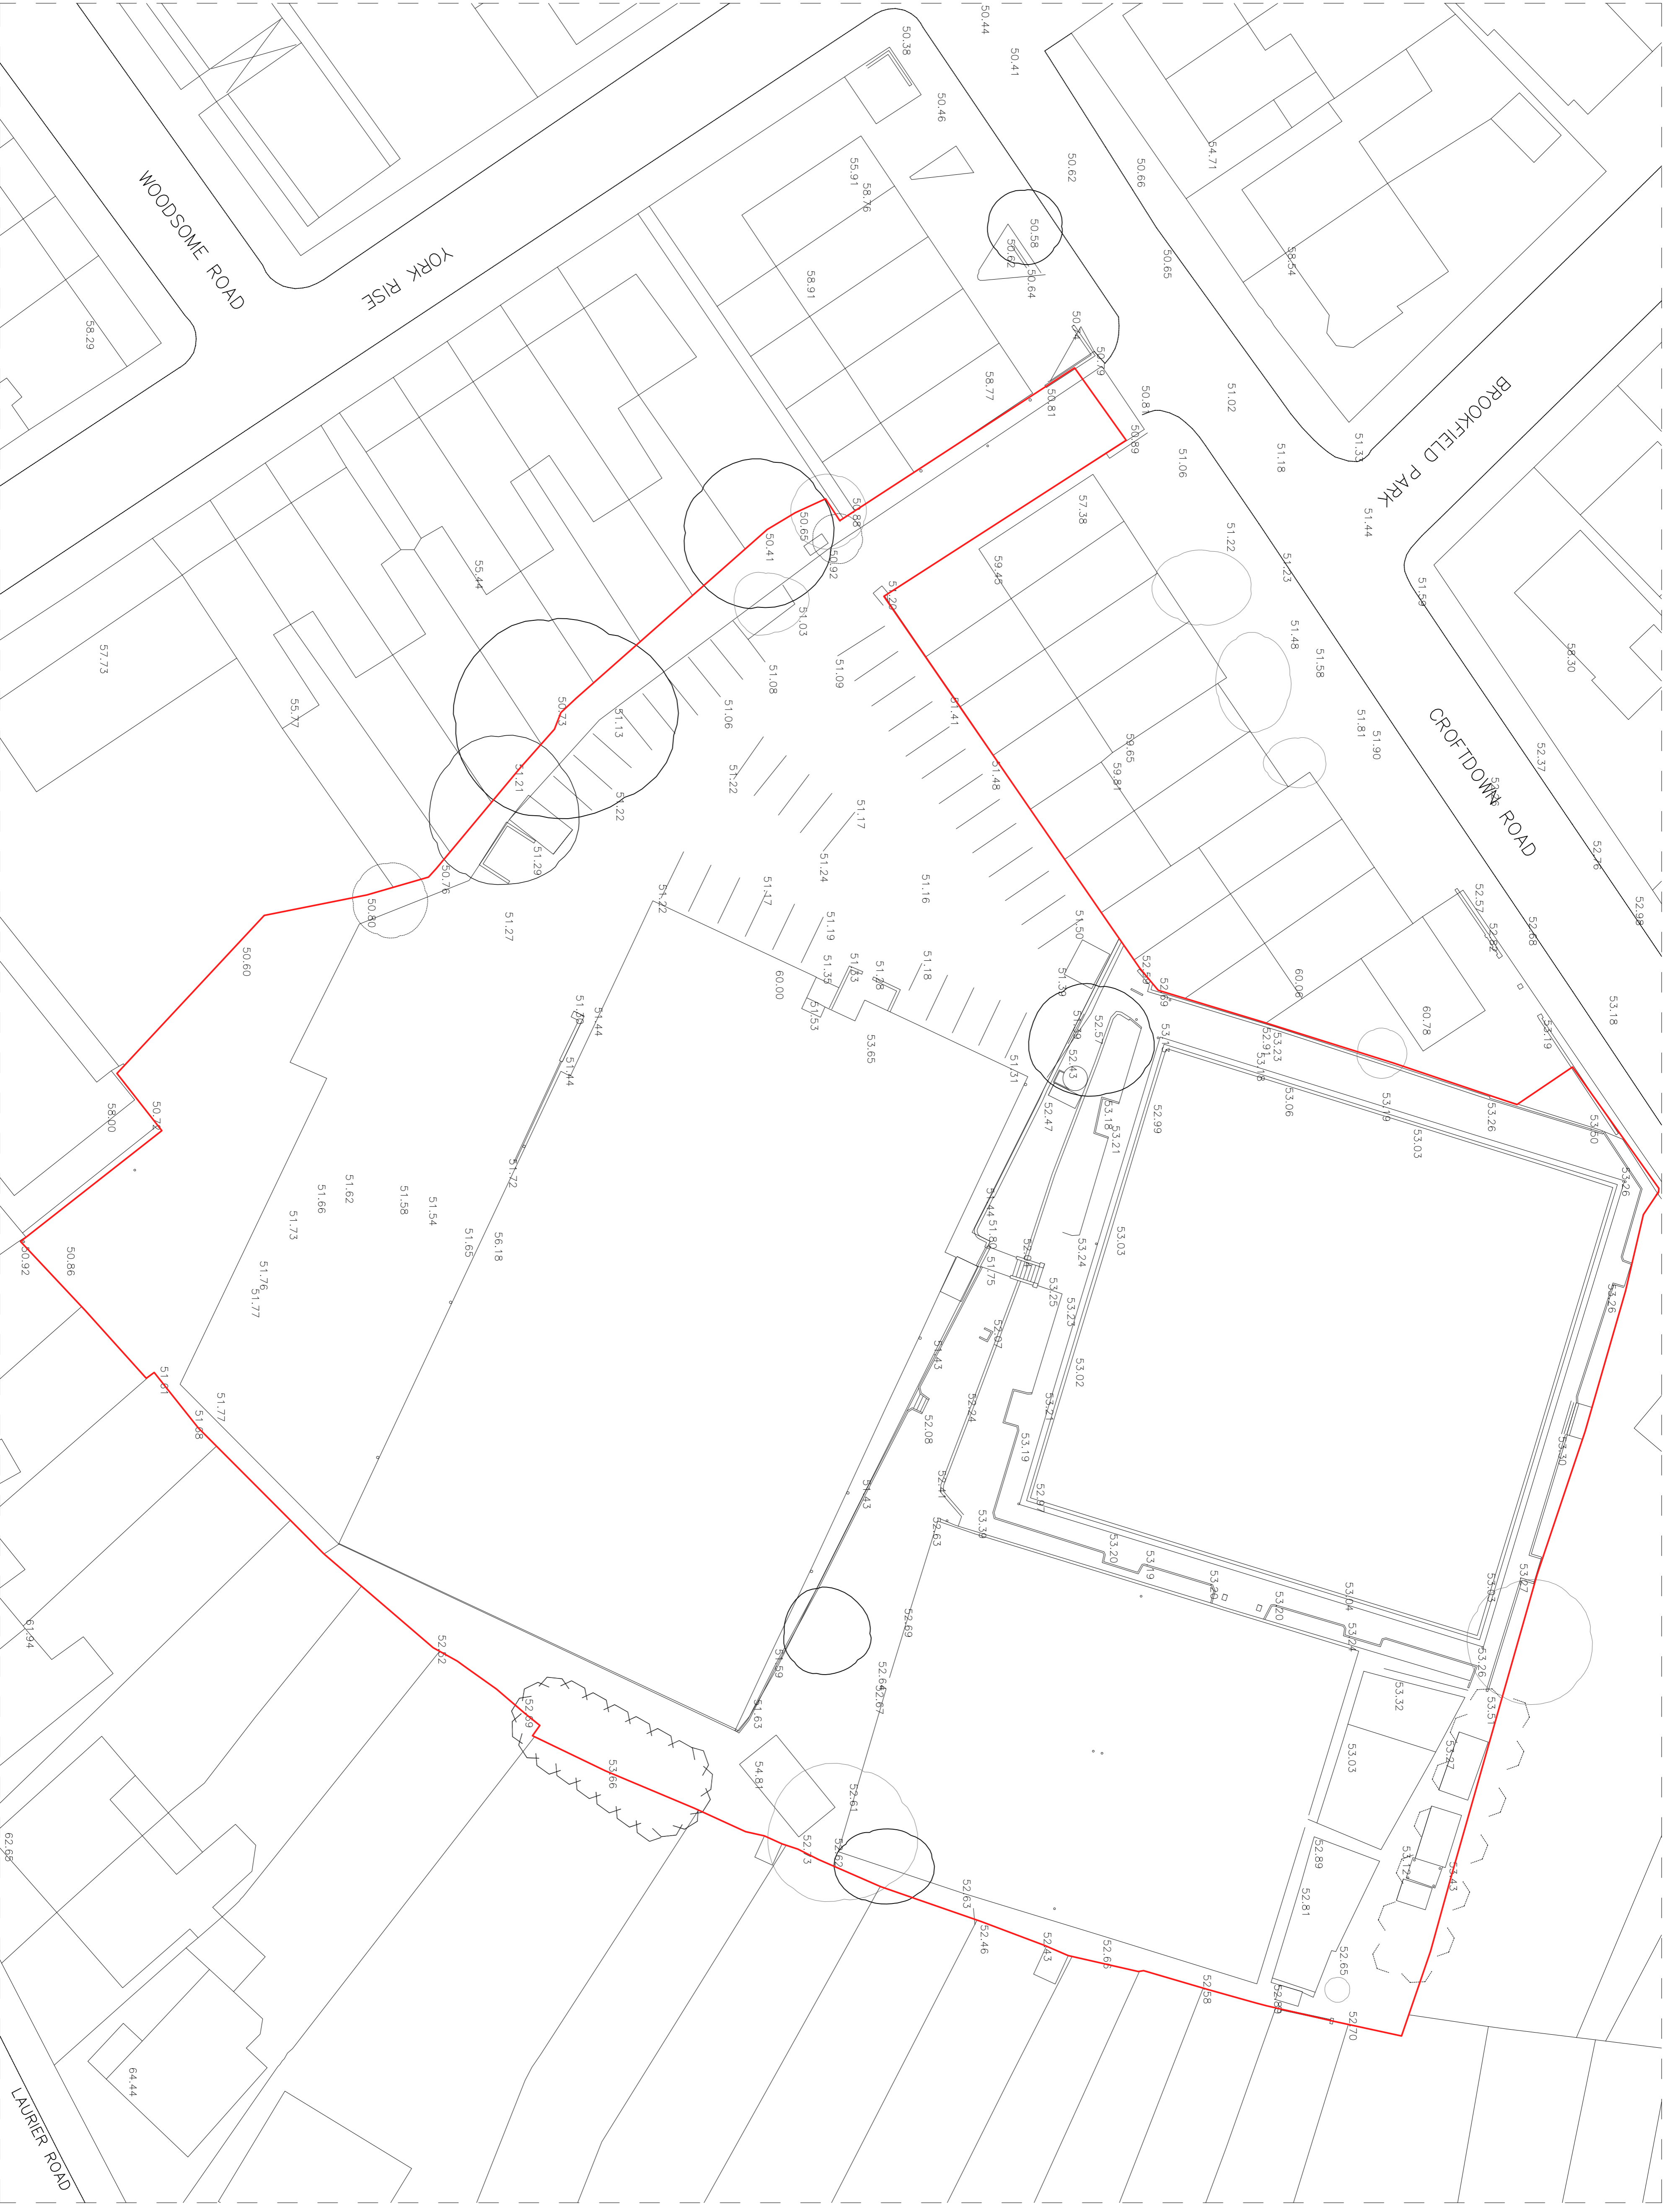

SCALE

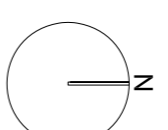

14-01-15	B	Planning Issue (EC) (BW)
09-12-14	A	Draft Issue (EC) (BW)
date	rev	revised/drawn/checker

Purpose of Issue
PLANNING

Project
Mansfield Bowling Club

drawing

Existing Site Layout

drawing no	AA4437/2101	rev	B
drawn	EC	checked	BW
scale @ A1/A3	1:250/1:500	date	22/09/2014

RPP architects ©
Smithfield Street
London
T +44 (0)20 7651 1200
F +44 (0)20 7651 1201
info@rpparchitects.co.uk

