


**notes**

The contractor is responsible for checking dimensions, tolerances and references. Any discrepancy to be worked with the Architect before proceeding with the works.  
 - Where an item is covered by drawings to different scales the larger scale drawing is to be worked to.  
 - Do not scale drawing. Figured dimensions to be worked to in all cases.

**CDM Regulations 2007**

All contract drawings and specifications for this project shall be read in conjunction with the Designer's Health and Environmental Assessment Record.

10/2/2014

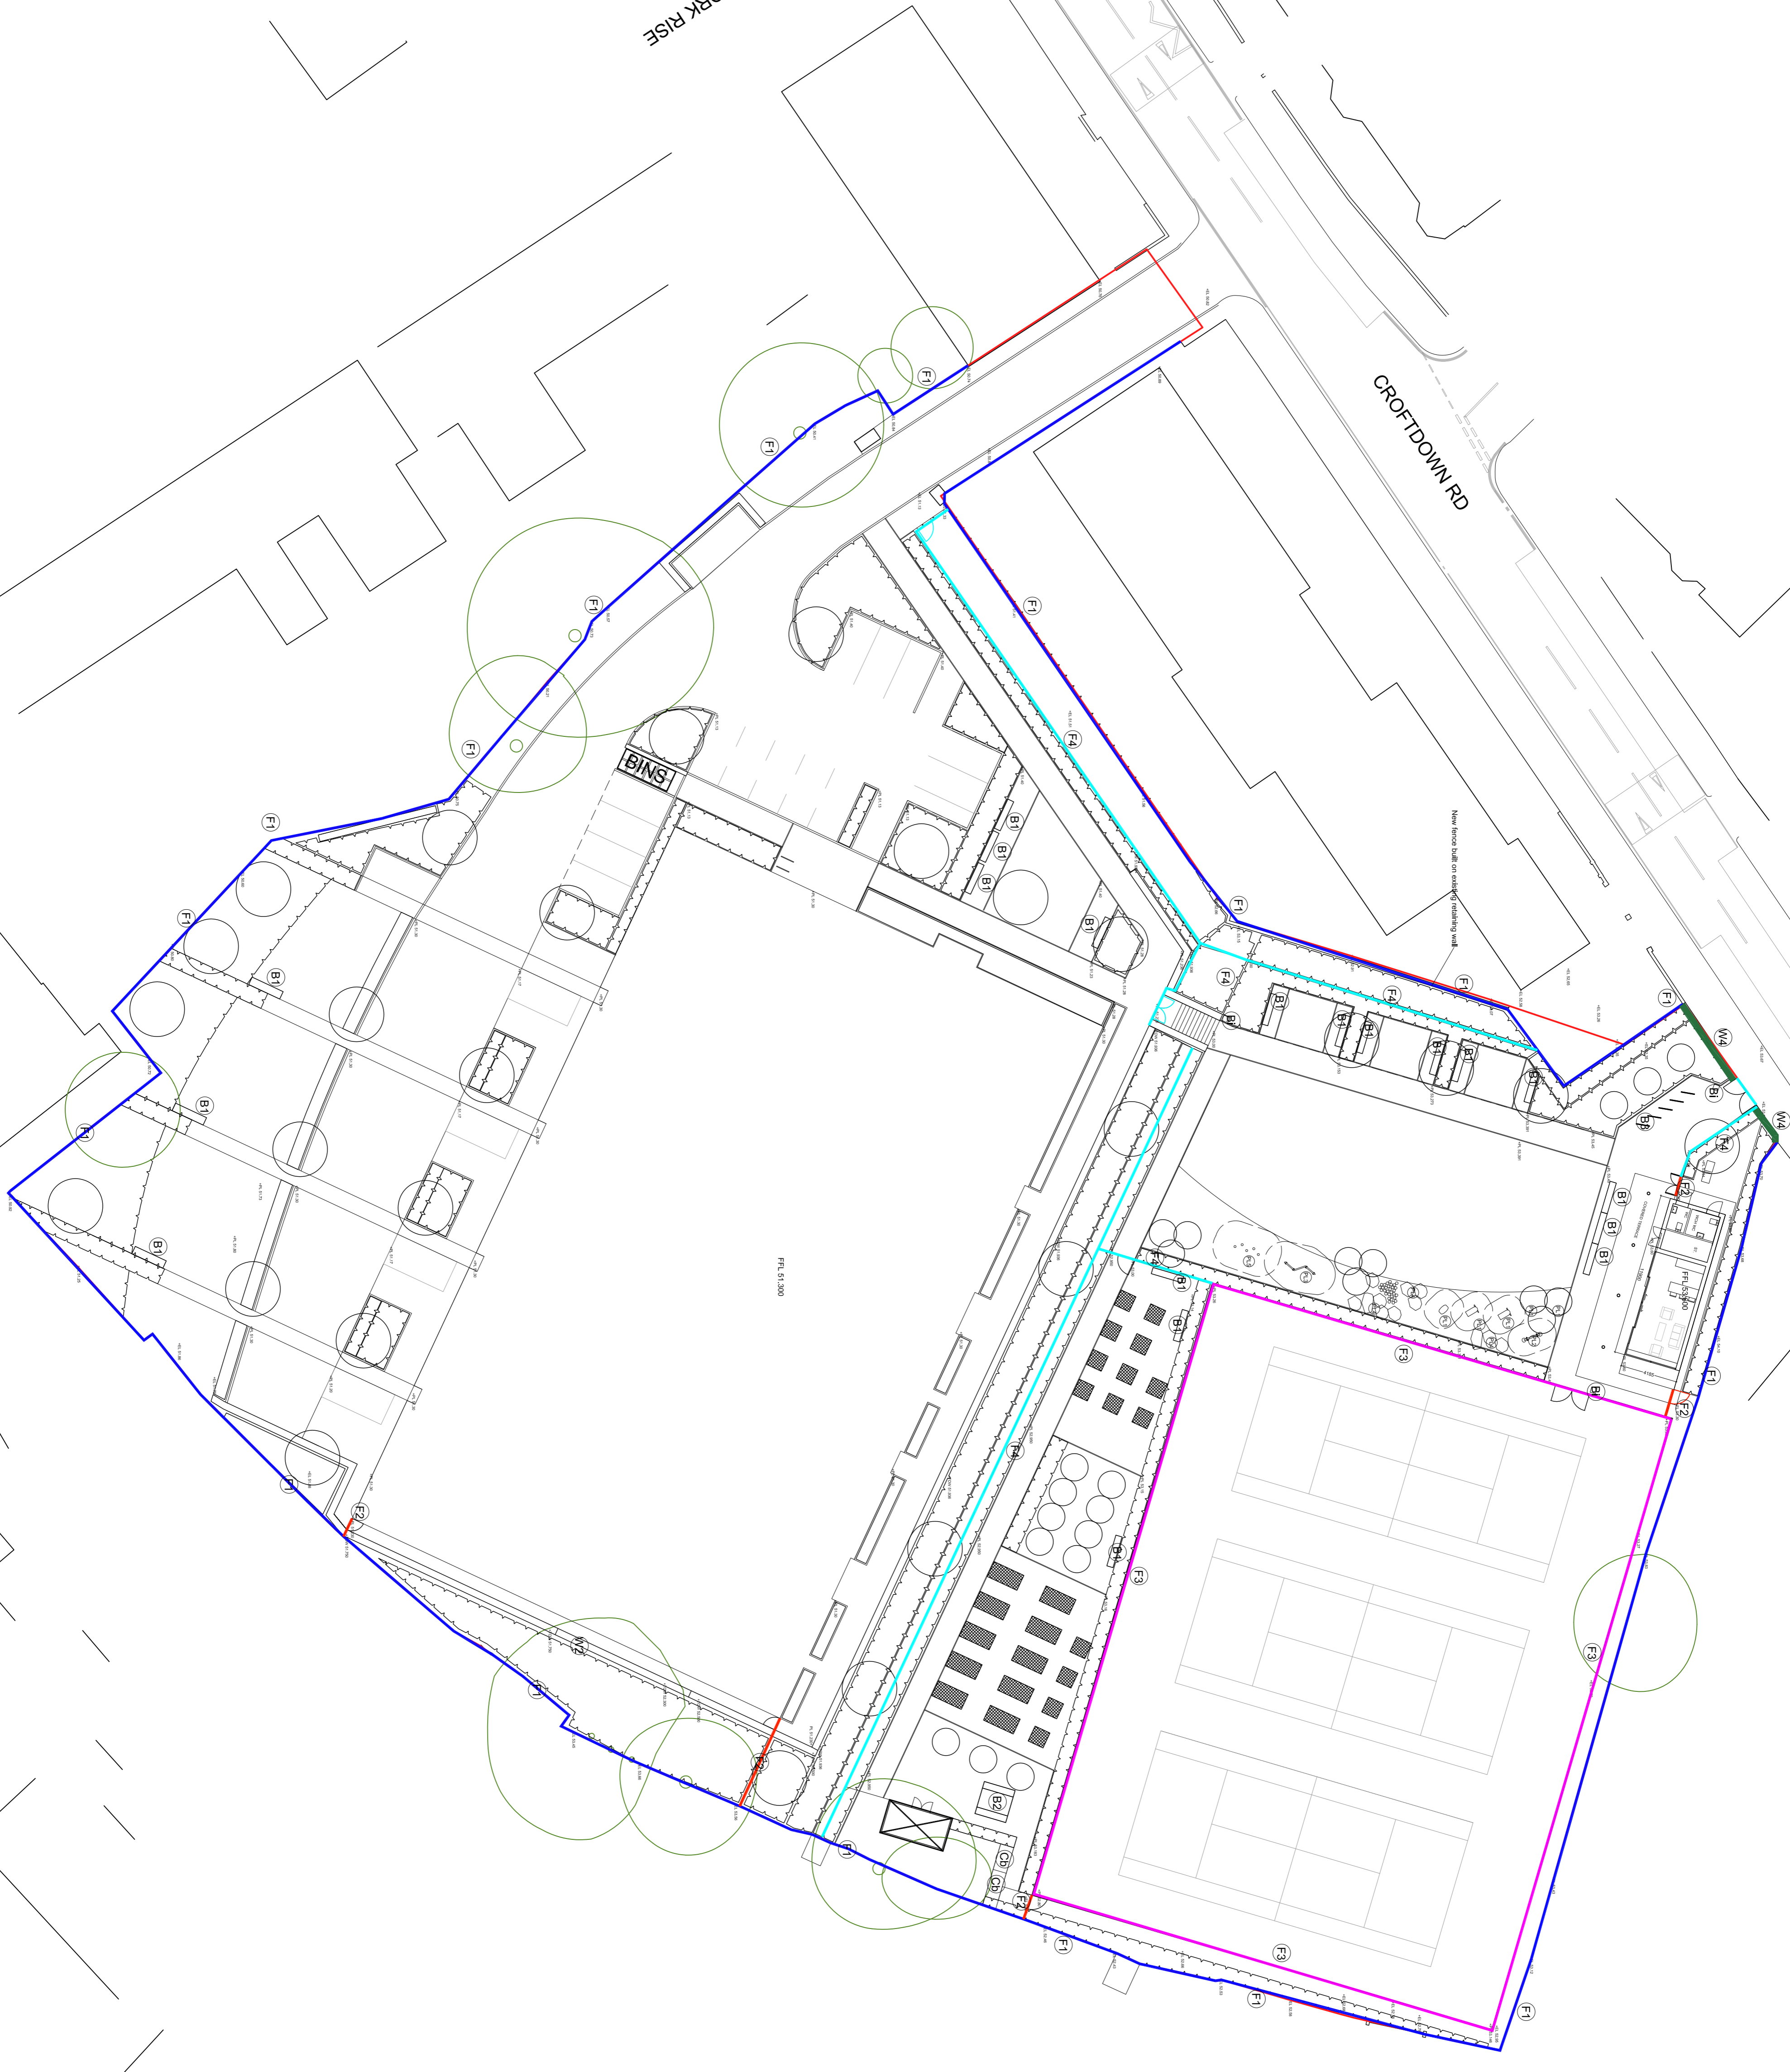

**Boundary fences and walls**

- F1 Close boarded timber fence 1.8m high with 300mm high trellis panel on top of fence (total 2.1m high)
- F2 Weldmesh fence 2.1m high
- F3 Waxed mesh, 4m high
- F4 Steel railing 1.5m high with associated single leaf and double leaf lockable gates 1.5m high.
- W4 Brick wall 2.1m high In London stock brick with bespoke cast stone panel set into external face of wall to show frame of park

**Furniture**

- B1 Bench Hardwood timber slatted bench on galvanised steel base 2340mm x590mm Sheffield Standard bench or similar
- B2 Picnic table and benches Hardwood timber slatted table top and benches (galvanised steel base 2340mm x590mm Sheffield Wooden picnic set or similar
- B3 Bike racks - 5nr Sheffield stands Stainless steel
- B4 Raised planters Made of softwood timber sleepers and backfilled with imported topsoil
- B5 Litter bin 400x400x930mm bin S50WA by Onos or similar
- C1 Timber compost bin
- X1 Timber shed for community garden
- BINS Collection area for wheellie bins

**Play equipment**

- P1 Timber play animals sheep, chicken and horse By Timberplay or similar
- P2 Toddlers seesaw By Timberplay or similar
- P3 Zig Zag beam crossing By Elbe or similar
- P4 Natural stone boulders
- P5 Palisade trail crossing By Elbe or similar

purpose of issue  
**PLANNING**

project  
**Mansfield bowling club**

drawing  
**Boundary treatment strategy**

drawing no	AL4437-2003	rev	C
drawn	HS	checked	AJ
scale @ A1	1:250	date	01.12.2014

PP Architects ©  
 10 Ladbroke Street  
 London W8 5TU  
 T +44 (0)20 7633 1820  
 F +44 (0)20 7633 1301  
 info@pparchitects.co.uk