



**NOTES**

DO NOT SCALE FROM THIS DRAWING. VERIFY ALL DIMENSIONS AND SETTING OUT ON SITE. NOTIFY ANY DISCREPANCIES TO THE ARCHITECT. FOR STRUCTURAL INFORMATION, REFER TO STRUCTURAL ENGINEER'S DRAWINGS. FOR M&E INFORMATION, REFER TO M&E ENGINEER'S AND SUB-CONTRACTORS' DRAWINGS. FOR HEALTH & SAFETY INFORMATION, REFER TO HEALTH & SAFETY RISK ASSESSMENTS.

THIS DRAWING AND ANY RELATED SPECIFICATIONS ARE ILLUSTRATIVE OF ARCHITECTURAL DESIGN INTENT ONLY AND SHOULD NOT BE USED FOR CONSTRUCTION PURPOSES. FULLY RESOLVED CONSTRUCTION DETAILS ARE TO BE DEVELOPED BY THE SPECIALIST DESIGN SUB-CONTRACTOR IN ACCORDANCE WITH THE DESIGN INTENT AND TO MEET ANY STATED PERFORMANCE CRITERIA. SPECIALIST SUB-CONTRACTORS' DESIGN DRAWINGS SHALL SUPERSEDE THE ASSOCIATED HADFIELD CAWKWELL DAVIDSON DRAWINGS FOR CONSTRUCTION PURPOSES.

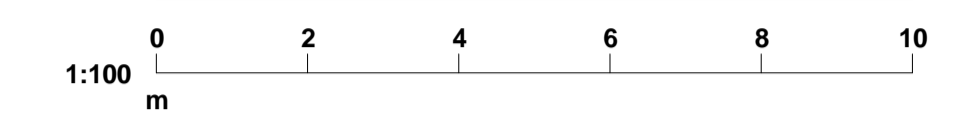

— Other Property Owned By Applicant  
 — Planning Application Boundary

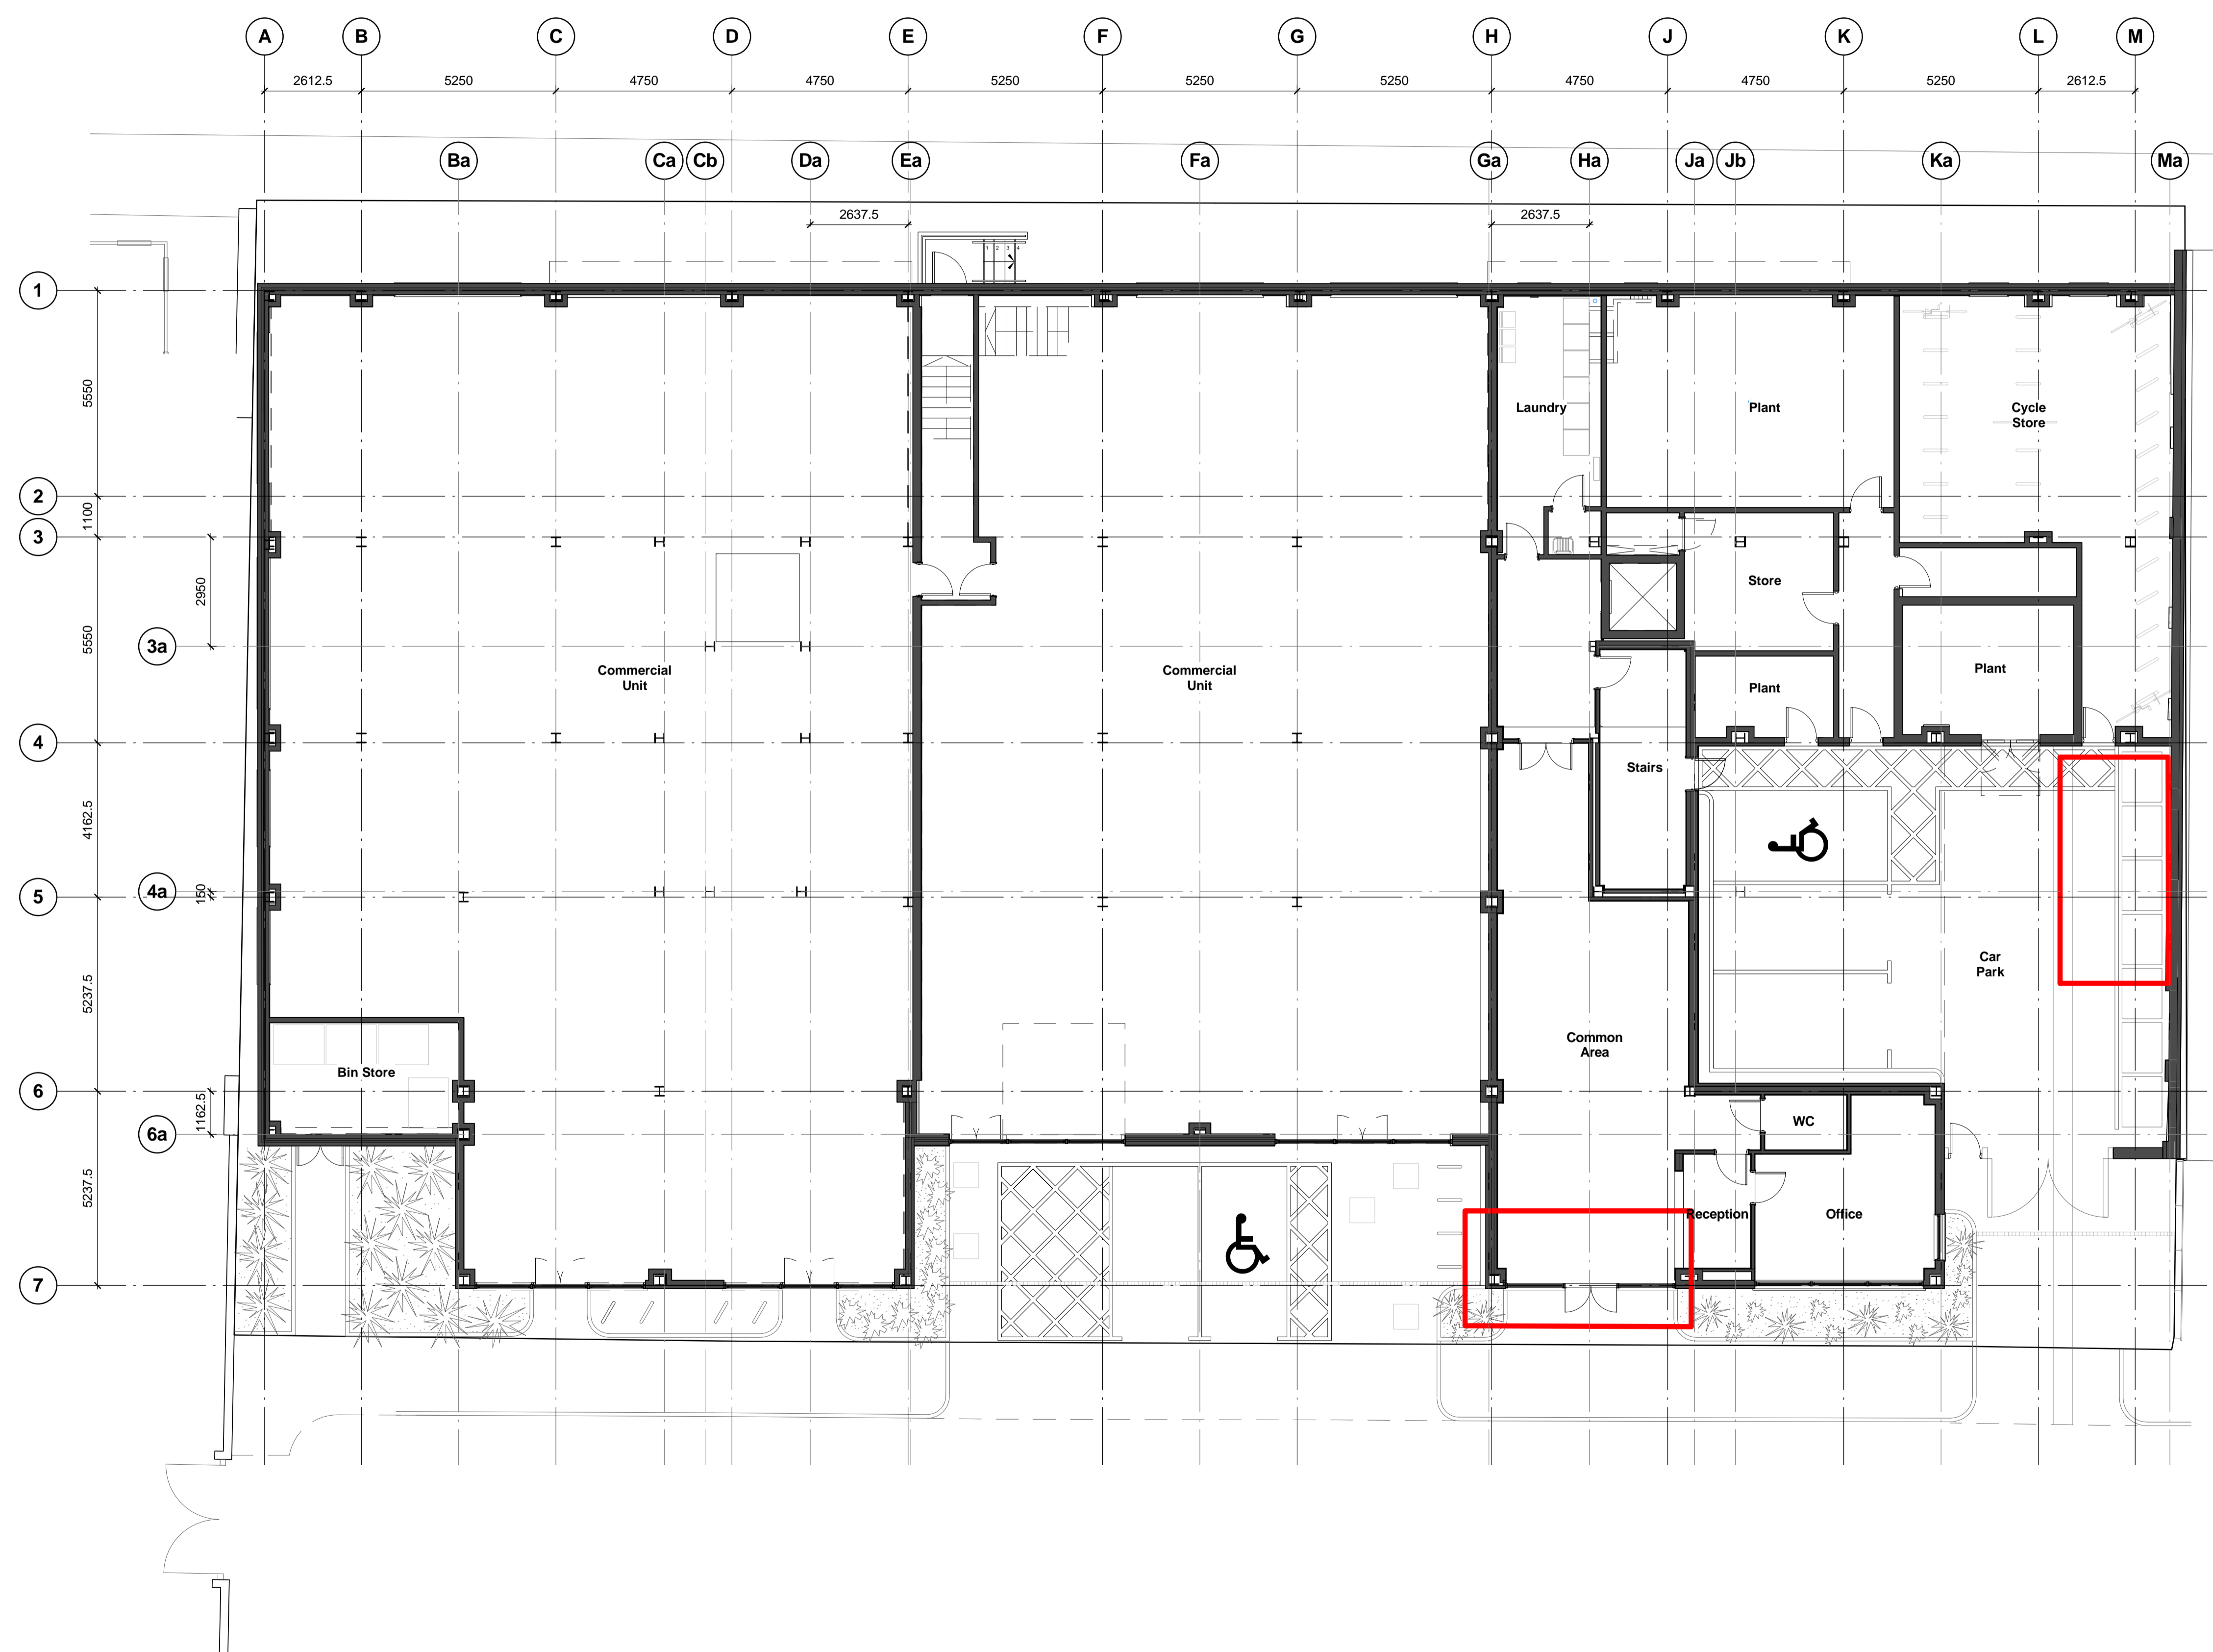

REVISION P2 BY AJ CHECKED DHB/ JRP DATE 27/04/2018  
 Issued for Planning  
 REVISION P1 BY AJ CHECKED DHB/ JRP DATE 20/03/2018  
 Initial Issue

SUBMITTAL  
**S4a | FOR PLANNING**



PROJECT  
**UNITE Student Accommodation  
 Mary Brancker, London**

TITLE  
**Existing Ground Floor Plan**

**Hadfield Cawkwell Davidson**  
 Broomgrove Lodge, 13 Broomgrove Rd, Sheffield, S10 2LZ T 0114 266 8181 www.hcd.co.uk

HCD PROJECT NO. <b>2017-249</b>	SCALE <b>As indicated @ A1</b>	REV. <b>P02</b>
PROJECT NO. <b>17249</b>	ORIGINATOR <b>HCD</b>	LEVEL <b>00</b>
DATE <b>DR</b>	TITLE <b>A-PL-100</b>	SCALE NUMBER <b>A-PL-100</b>

C:\temp\17249-HCD-A0-ZZ-A0-A-20-001-Retain\_WS17\_adam.johnson.rvt | © HCD