






GENERAL NOTES

Note: All original features such as cornices & skirting boards to be retained throughout unless otherwise noted

KEY:

-  Existing original walls to be retained
-  Existing modern fabric to be retained
-  Modern fabric to be demolished/removed
-  Original fabric to be demolished/removed

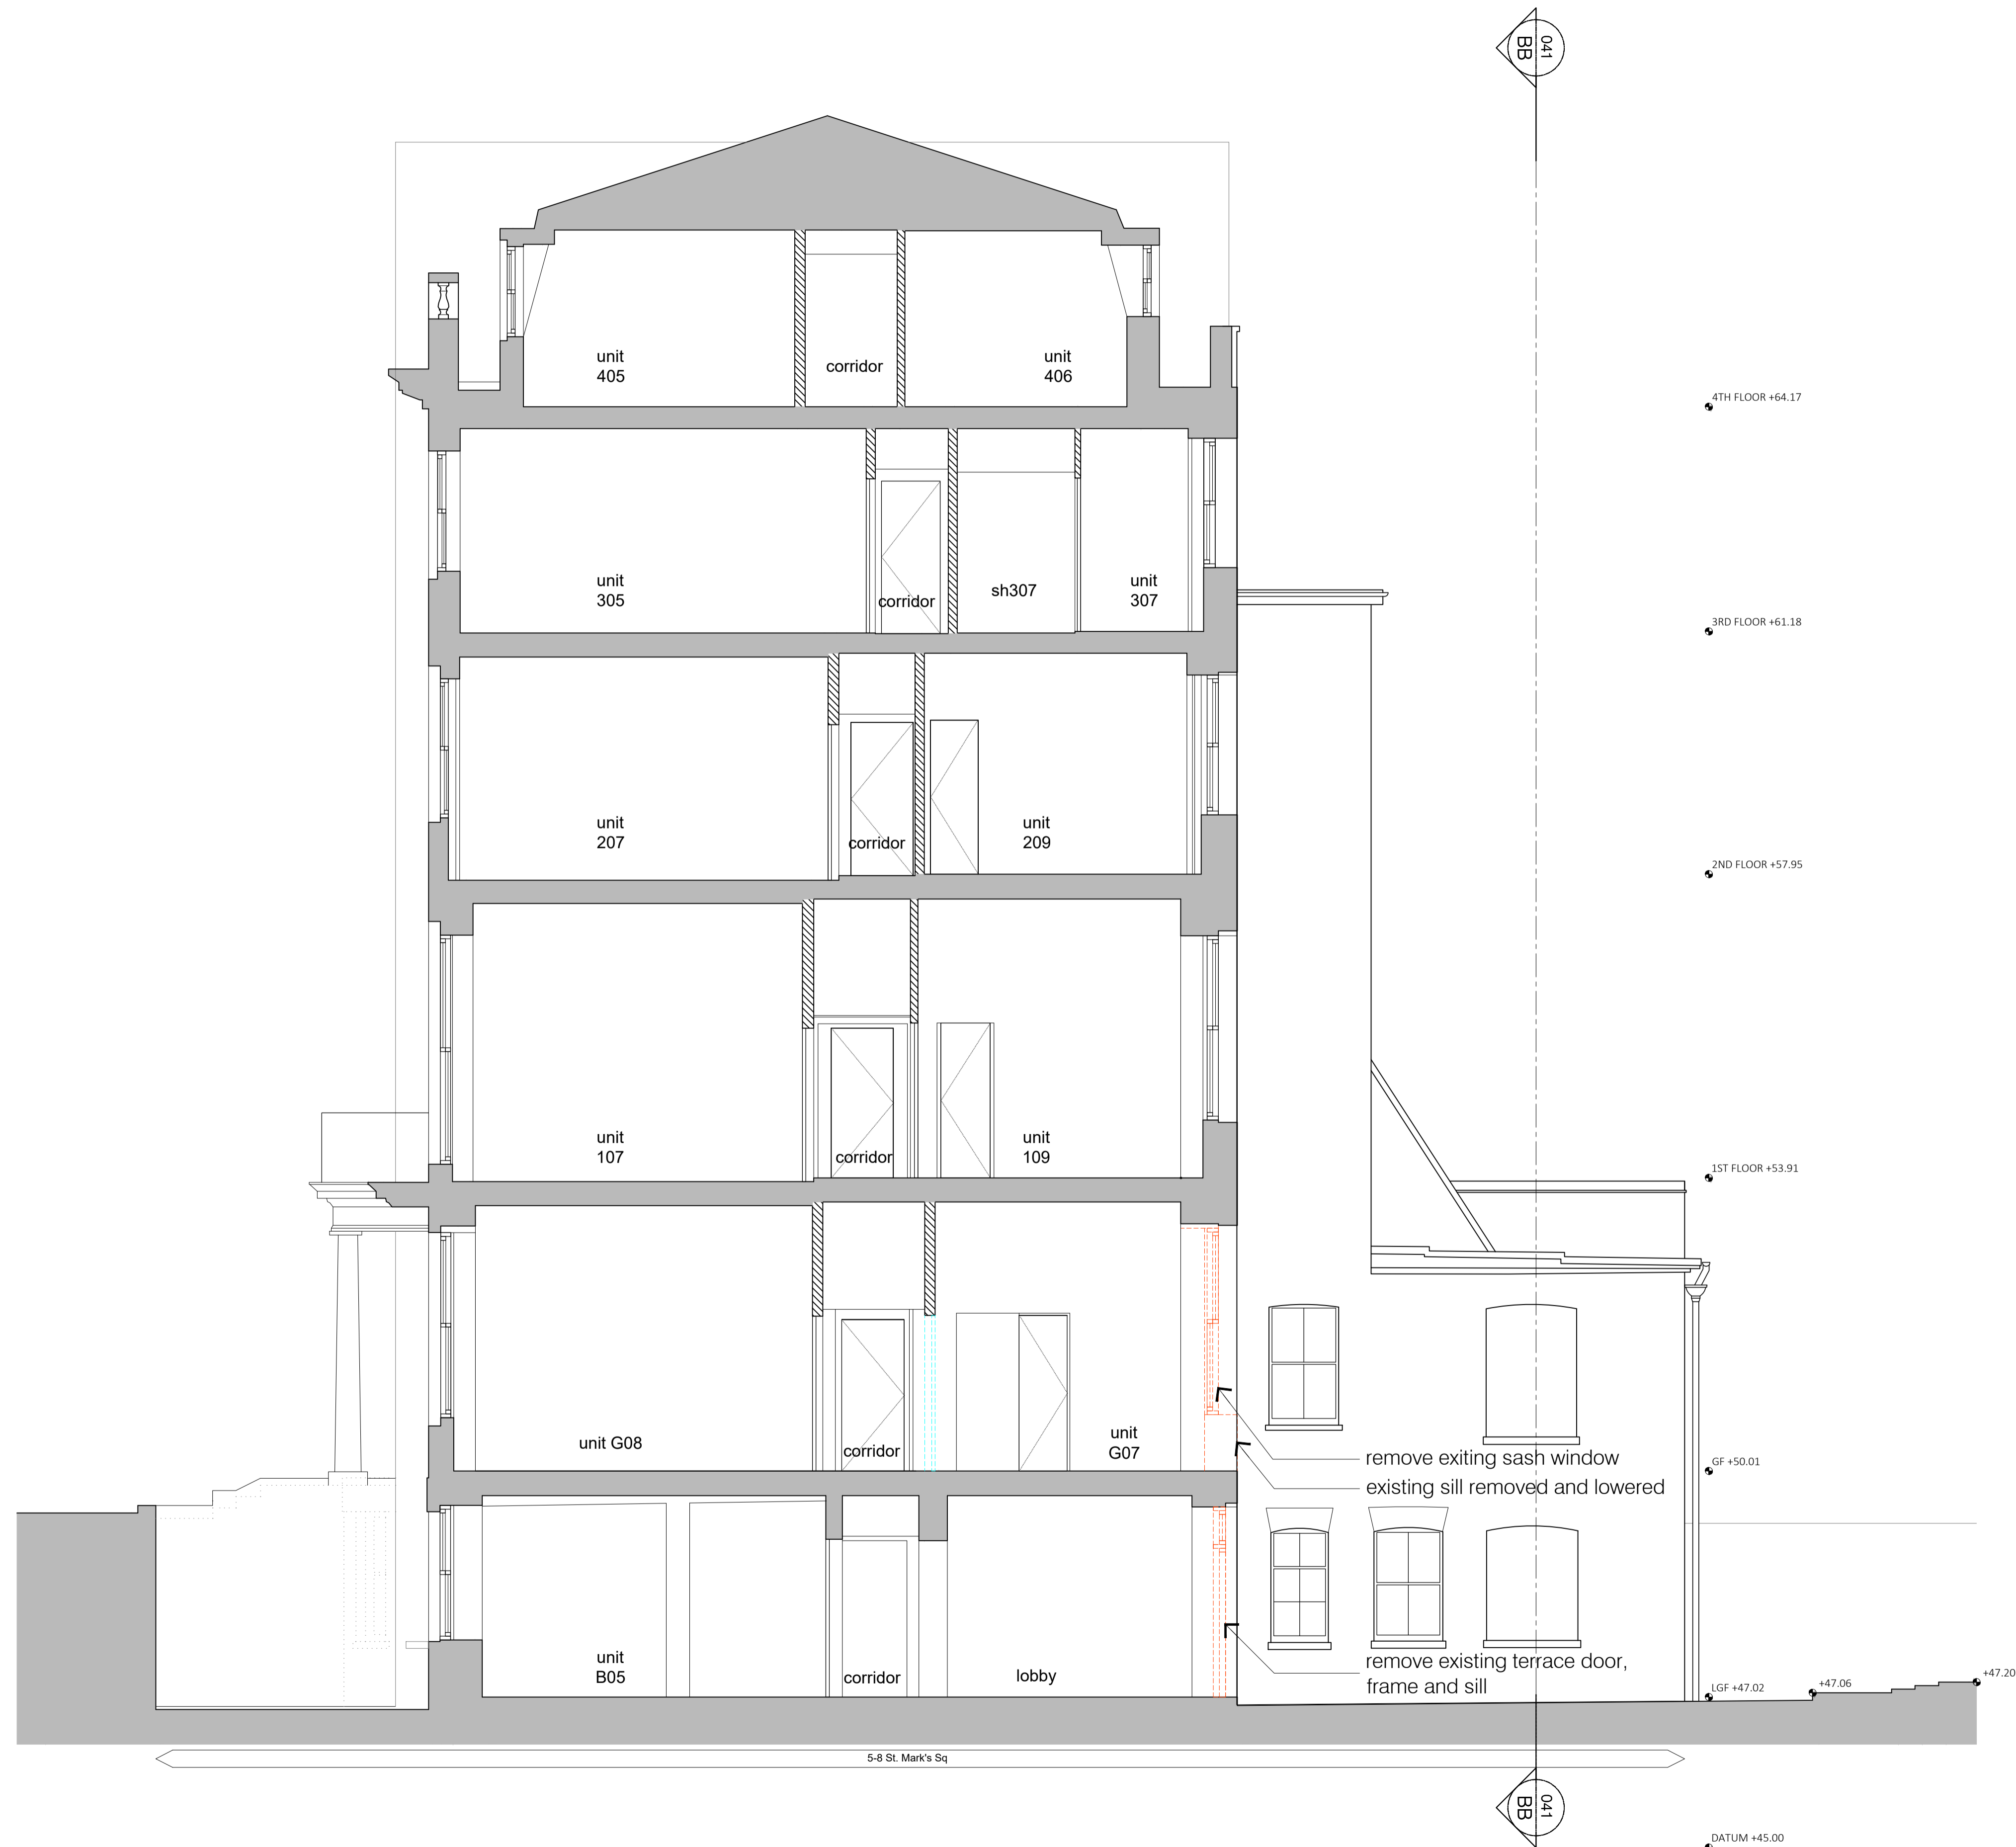

rev	date	drawn	checked	key	revision	description
A	2018.04.26	cb	lg			

modular studio  
5a Iliffe Yard  
London, SE17 3QA  
t: +44 (0)20 7193 1717  
e: www.modular-studio.co.uk

client: Vernon Hse, 5-8 St.Marks Sq, NW1 7TN  
drawing title: Existing Section A-A showing demolition  
scale: 1:50 @ A1 / 1:100 @A3

01 Existing section A-A  
1:50@ A1 / 1:100 @ A3