



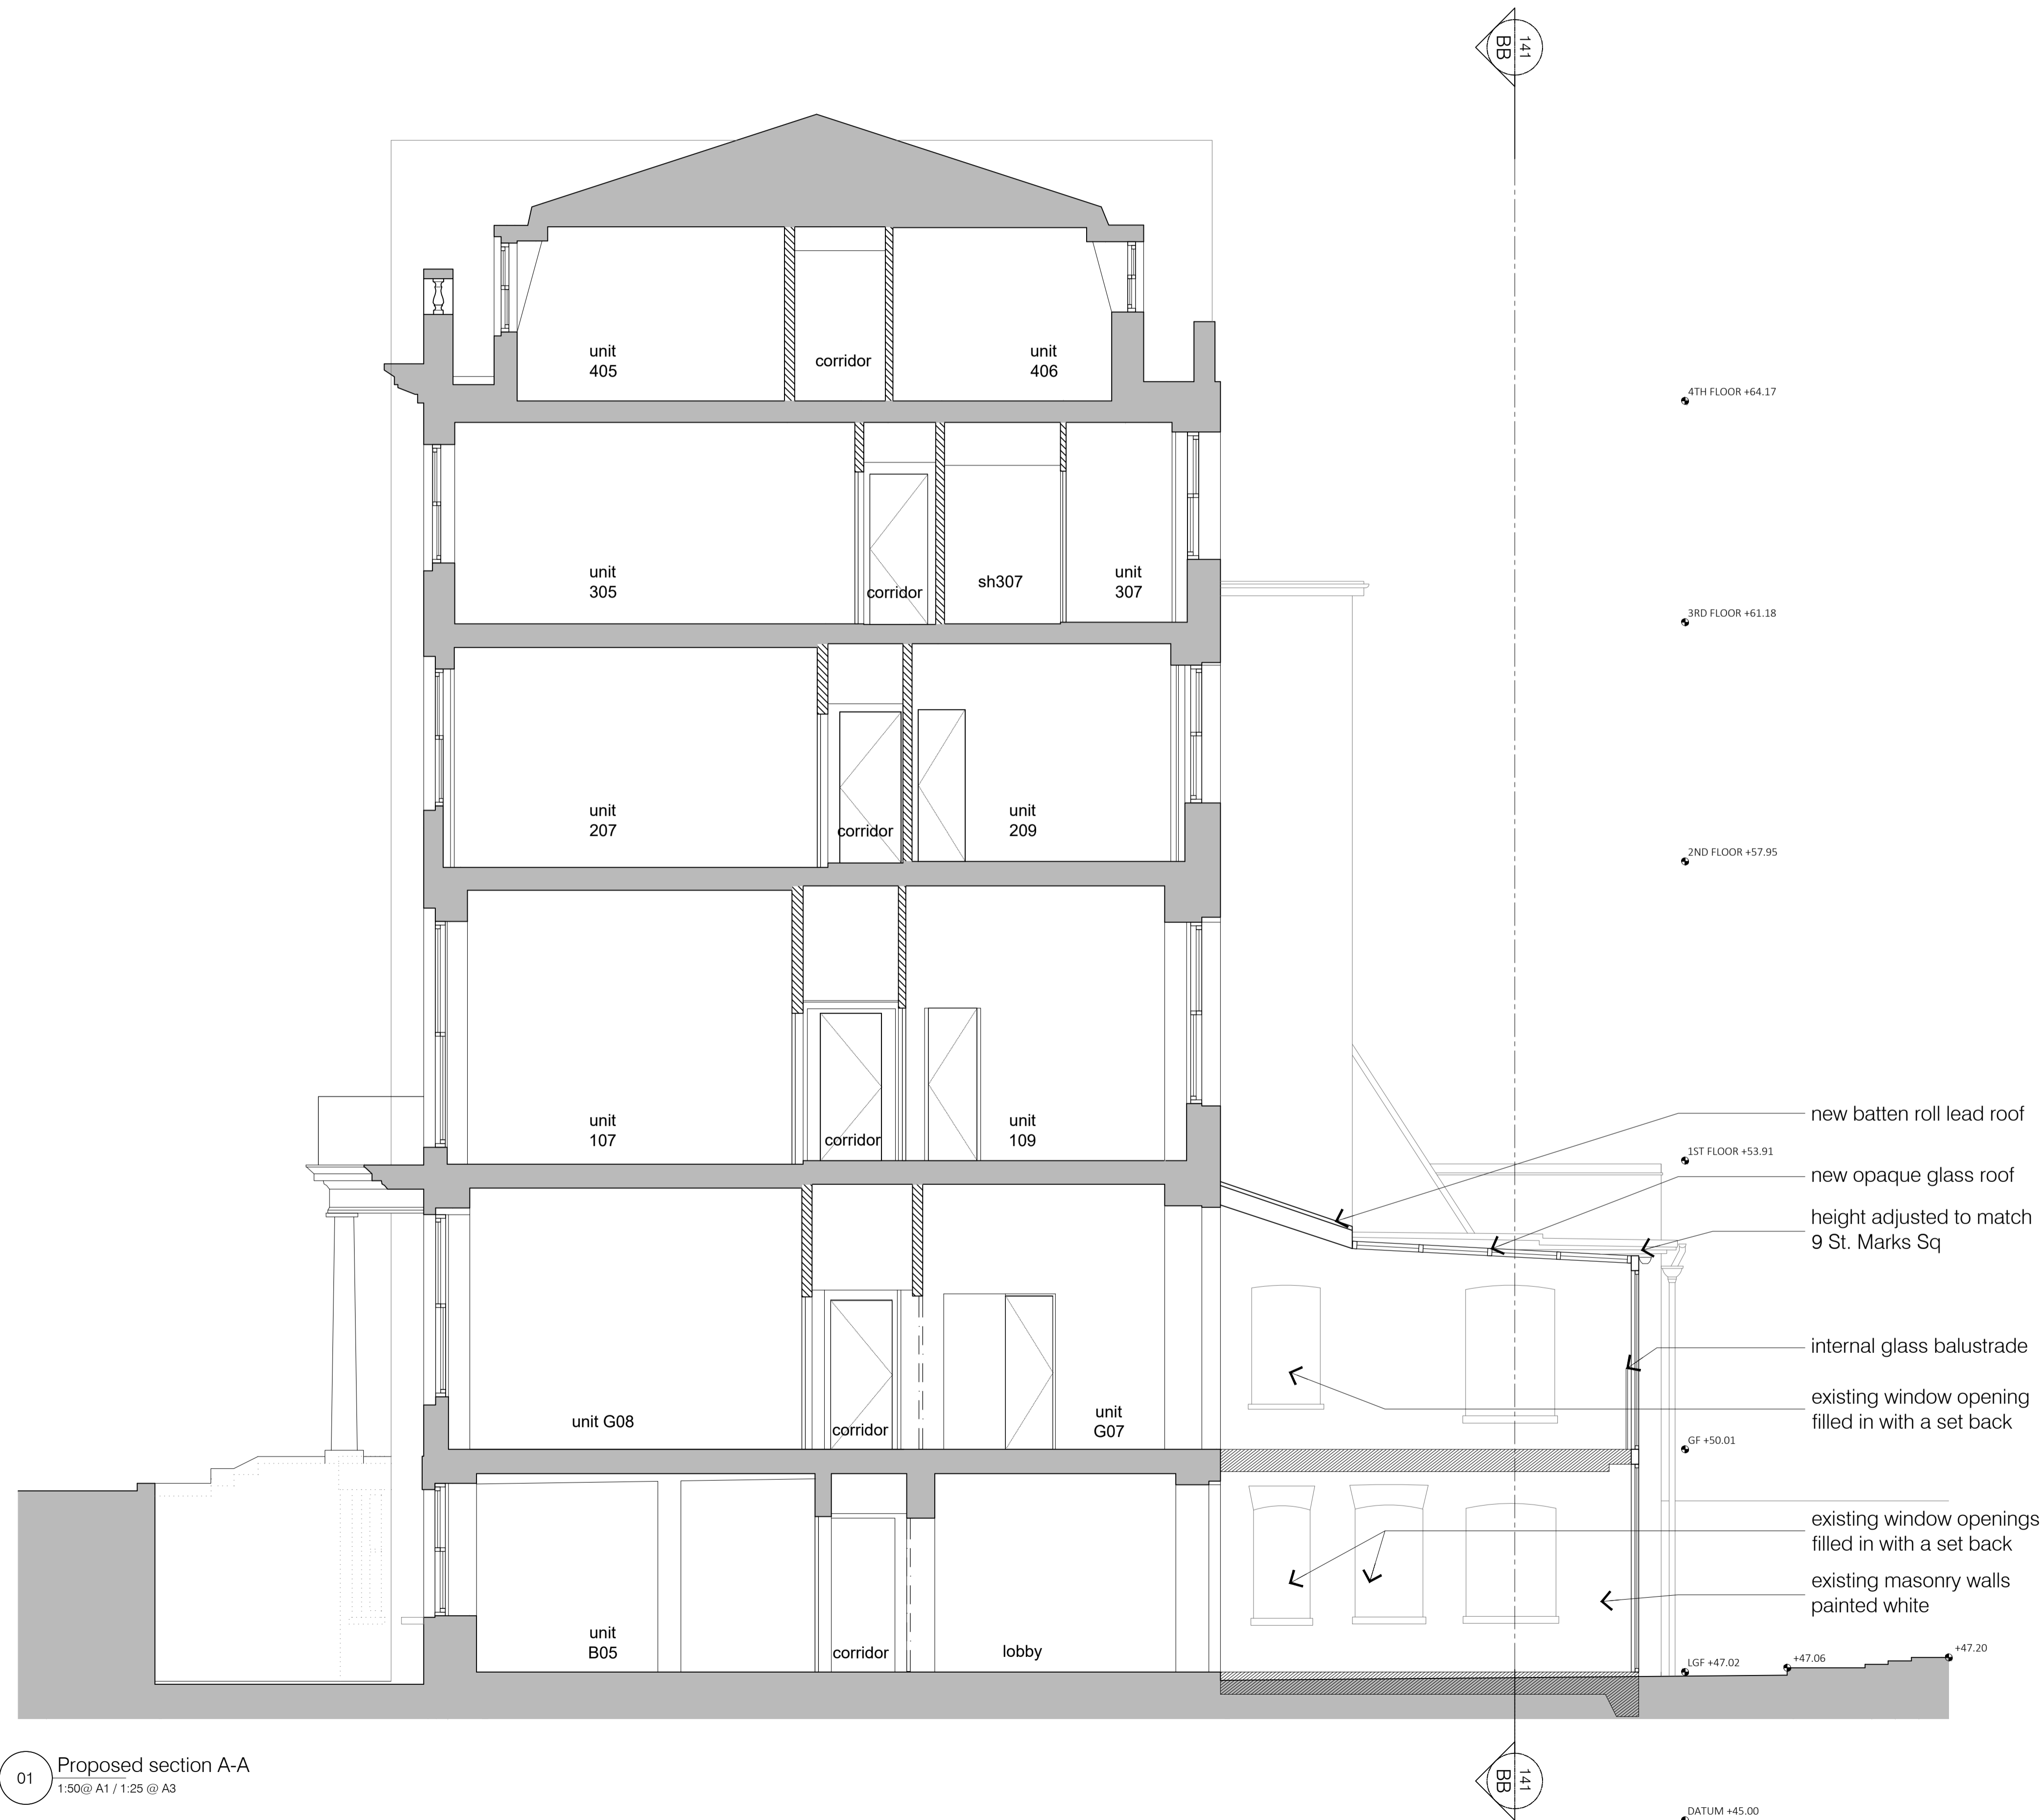


KEY:

-  Existing original walls to be retained
-  Existing modern fabric to be retained
-  New internal walls/floors
-  New doors

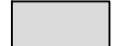

01 Proposed section A-A  
1:50 @ A1 / 1:25 @ A3

rev	date	drawn	checked	description


 modular studio  
 Sa Iliffe Yard  
 London SE17 3QA  
 T: +44 (0)20 7193 1717  
 E: www.modular-studio.co.uk

client: **Vernon Hse, 5-8 St.Marks Sq, NW1 7TN**  
 project address:  
 drawing title: **Proposed Section A-A**  
 scale: **1:50 @ A1 / 1:100 @A3**


 SAV GROUP

job no. **17023 PL2 140** /  
 dwg no.                      revision