


Aluminium frame clad with aluminium tray, all external faces to be sprayed in Brown RAL 8015.

Aluminium frame tray to have logo stencil cut through.

10mm opal perspex pushed through to allow LED illumination through logo to both sides.

Dimmable white LED with associated drivers held within box. Illumination to be 750 candelas per sq metre.

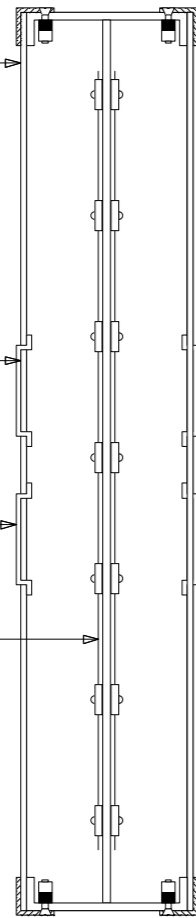

SECTION THROUGH PROJECTING SIGN @ Scale 1:5

Aluminium mounting with suitable fixings to secure into structure.

Vertical steel circular sections to suspend fascia sign and allow power cables runs. Steel to be sprayed to match existing grille behind.

Existing grille to remain.

Existing stone column to side.

Aluminium frame clad with aluminium tray, all external faces to be sprayed in Brown RAL 8015.

Aluminium frame tray to have logo stencil cut through.

10mm opal perspex pushed through to allow LED illumination through logo.

Dimmable white LED with associated drivers held within box. Illumination to be 750 candelas per sq metre.

Fascia sign to sit against glazing and sealed with mastic seal.

Full height glazed shopfront.

SECTION THROUGH FASCIA SIGN @ Scale 1:10



NOTES

FASCIA SIGN

Font: Century Gothic

Fret cut aluminium folded panel, powder coated in RAL col 8015. Aluminium back tray with LEDs and transformers. Face of letters in 10mm opal perspex pushed through fret cut letters for illumination. Illumination via white LED, dimmable. 100mm thick overall.

PROJECTING SIGN

Font: Century Gothic

Double sided aluminium projector sign 600 x 600 x 100mm with cut through faces in opal white perspex. Powder coated in RAL col 8015.

Illumination via white LED, dimmable = 750 candelas per sq metre. Satin stainless steel fixing plate and brackets.

REVISION DETAILS DATE REV.

This drawing is the copyright of Vitis Design Ltd and cannot be copied, reproduced or used without prior written permission.



CLIENT
DARTBROOKE COFFEE

PROJECT TITLE
LEATHER LANE

PROJECT ADDRESS
1 Leather Lane, London, EC1N 2TD

DRAWING TITLE
SIGN DETAILS

DATE
16.02.18

SCALE
1:25@A3

DRAWING NO.
VD55.DC01.B12

REV.
-