

BUILDING DESIGN PARTNERSHIP LTD SHALL HAVE NO RESPONSIBILITY FOR ANY USE MADE OF THIS DOCUMENT OTHER THAN FOR THAT WHICH IT WAS PREPARED AND ISSUED.  
 ALL DIMENSIONS SHOULD BE CHECKED ON SITE.  
 DO NOT SCALE FROM THIS DRAWING.  
 ANY DRAWING ERRORS OR DIVERGENCES SHOULD BE BROUGHT TO THE ATTENTION OF BUILDING DESIGN PARTNERSHIP LTD AT THE ADDRESS SHOWN BELOW.

**NOTES**


REVISION / DESCRIPTION	DRAWN	CHECKED	DATE
E - For Planning and Listed Building Consent Application	MF	AC	24/04/18
D - For Planning and Listed Building Consent Application	LBE	MB	17/04/18
C - For Planning and Listed Building Consent Application	LBE	MB	23/06/17
B - For Planning and Listed Building Consent Application	LBE	MB	01/06/17
A - For comments	LBE	MB	12/05/17
FIRST ISSUE	LBE	MB	28/04/17



**BDP.**

18 Brewhouse Yard  
 Clerkenwell  
 London, EC1V 4LJ  
 United Kingdom  
 T +44 (0)20 7812 8000  
 F +44 (0)20 7812 8399  
 www.bdp.com

British Museum Perimeter Properties Refurbishment	
P2007246	
DRAWING TITLE 1-1A Montague Street Proposed Rear Garden Plan	SCALE 1:50@A1
PLANNING AND LBC APPLICATION	DATE April '17
DRAWING NO. (15)AP007	REVISION E

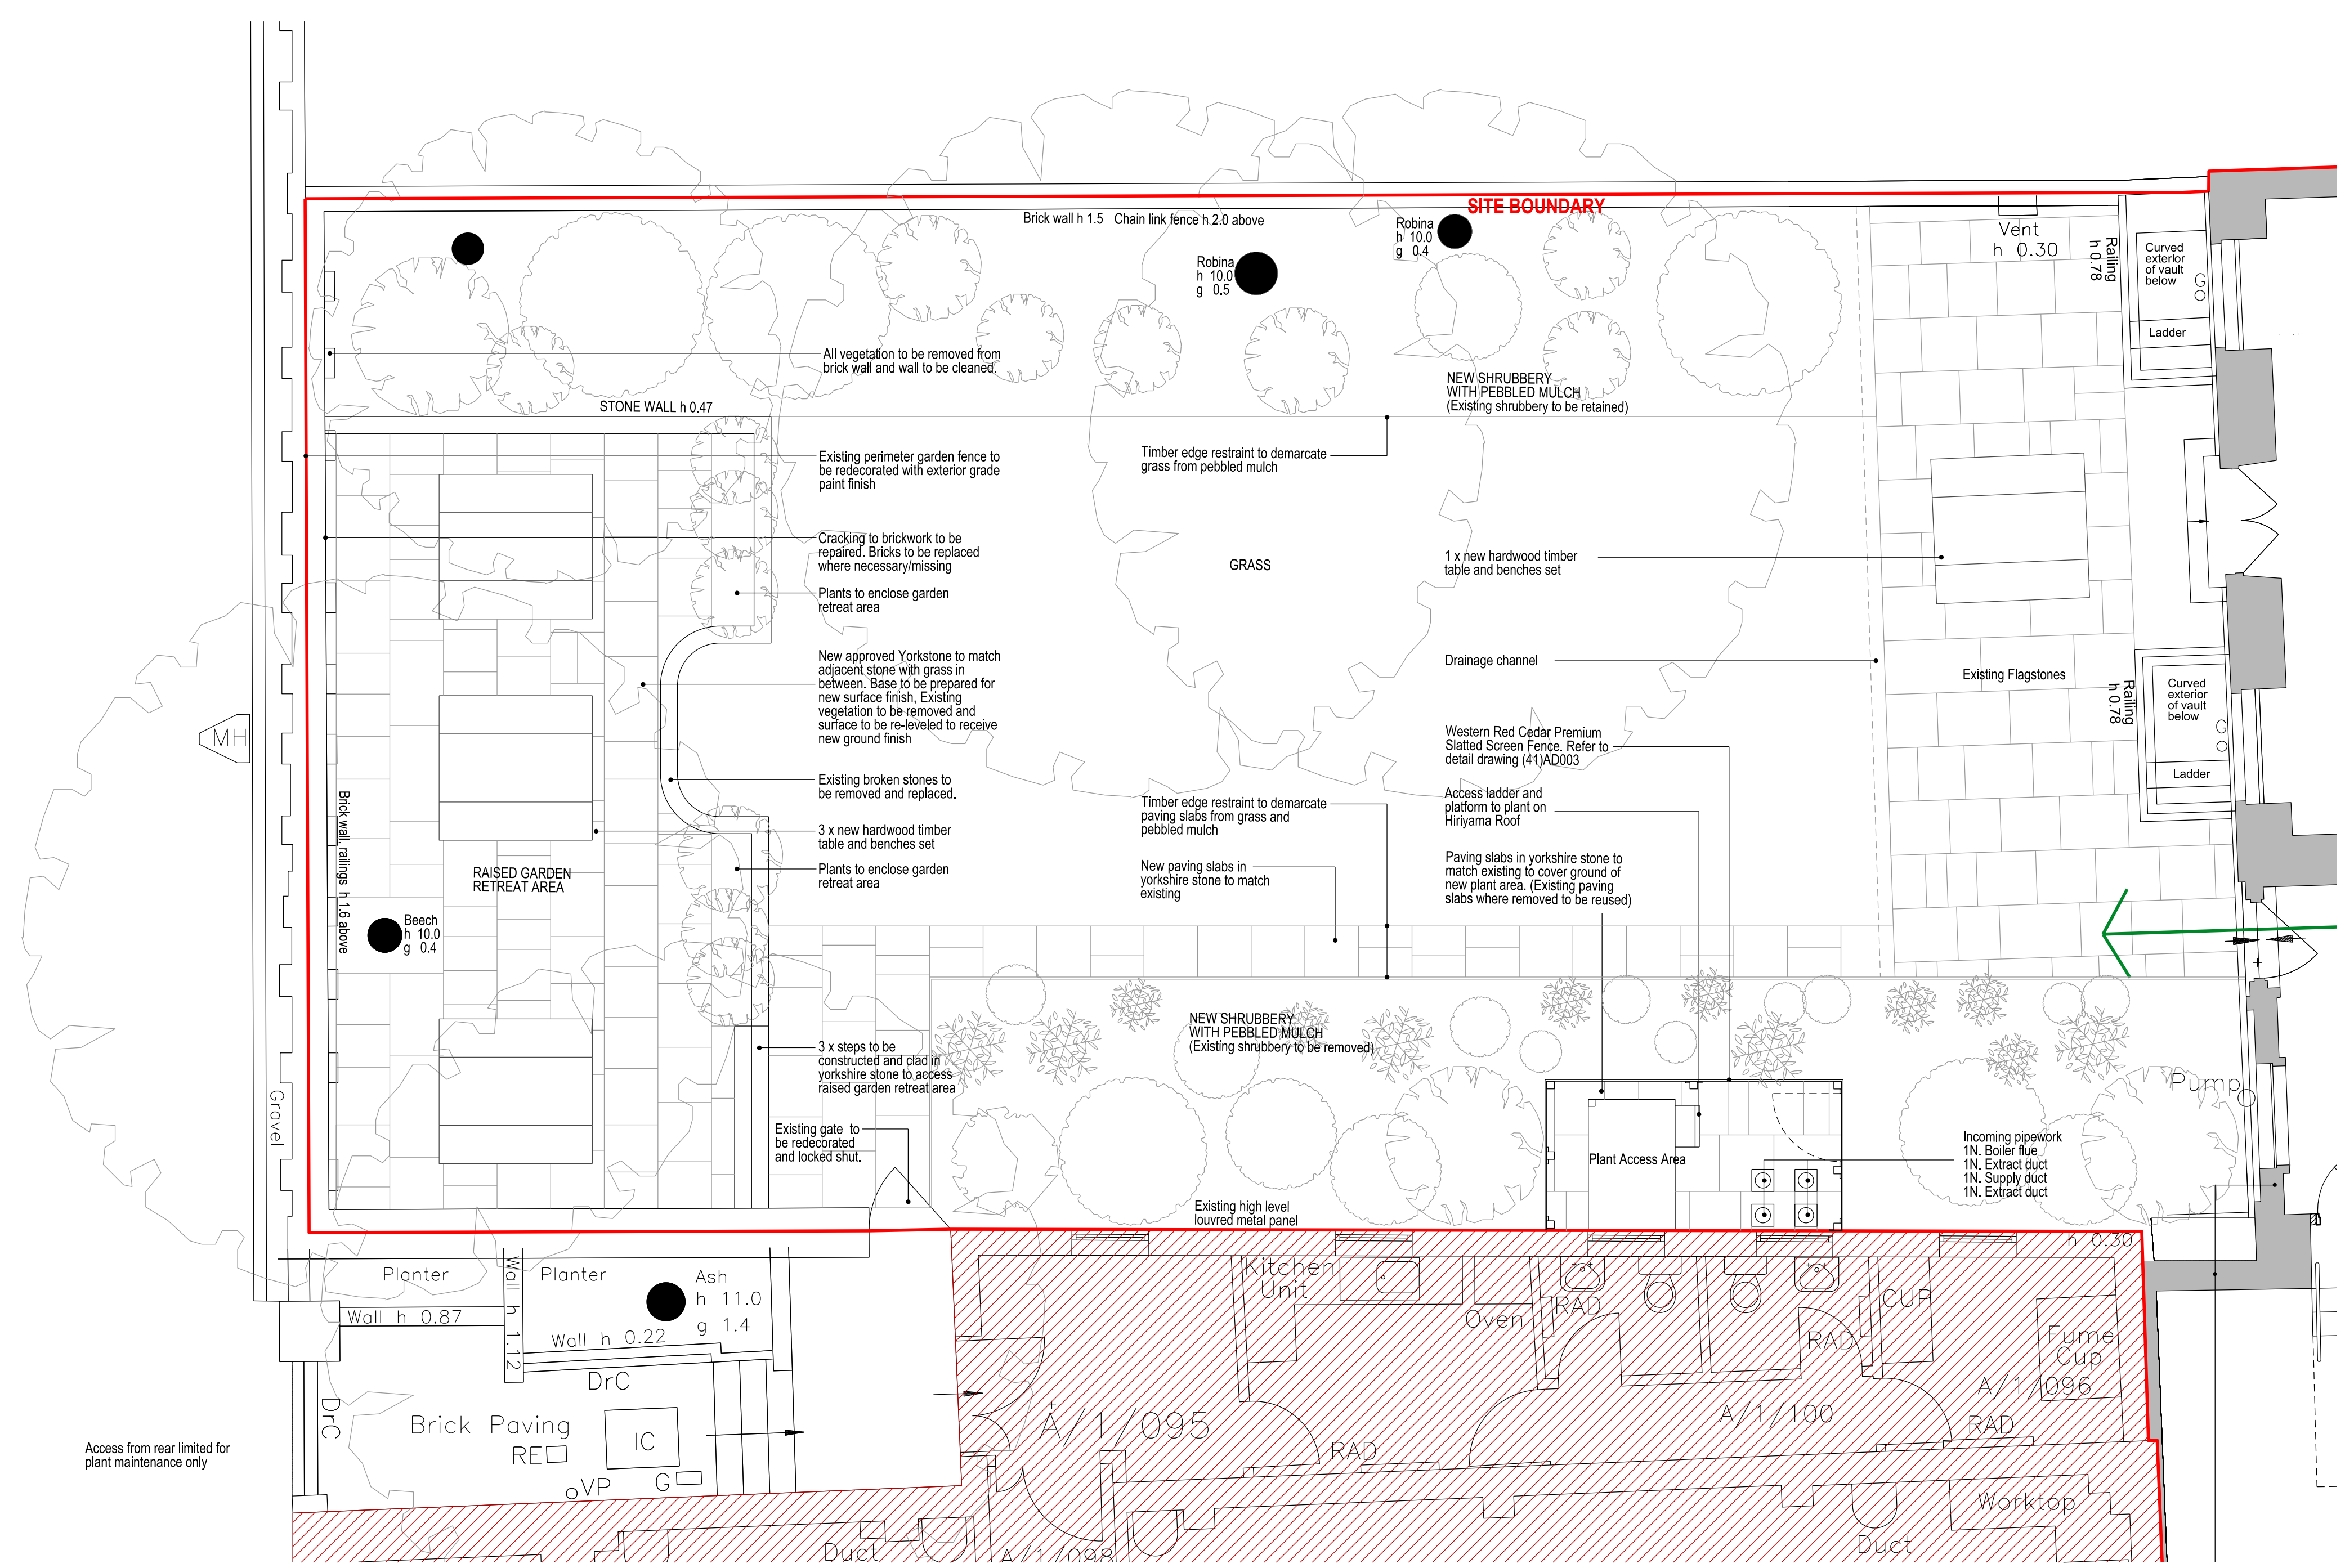

**Drill Hall Hirayama Conservation Studio**