



1 Building C1/C2: Level 2 Roof Terrace (C1)
SCALE 1:50@A1

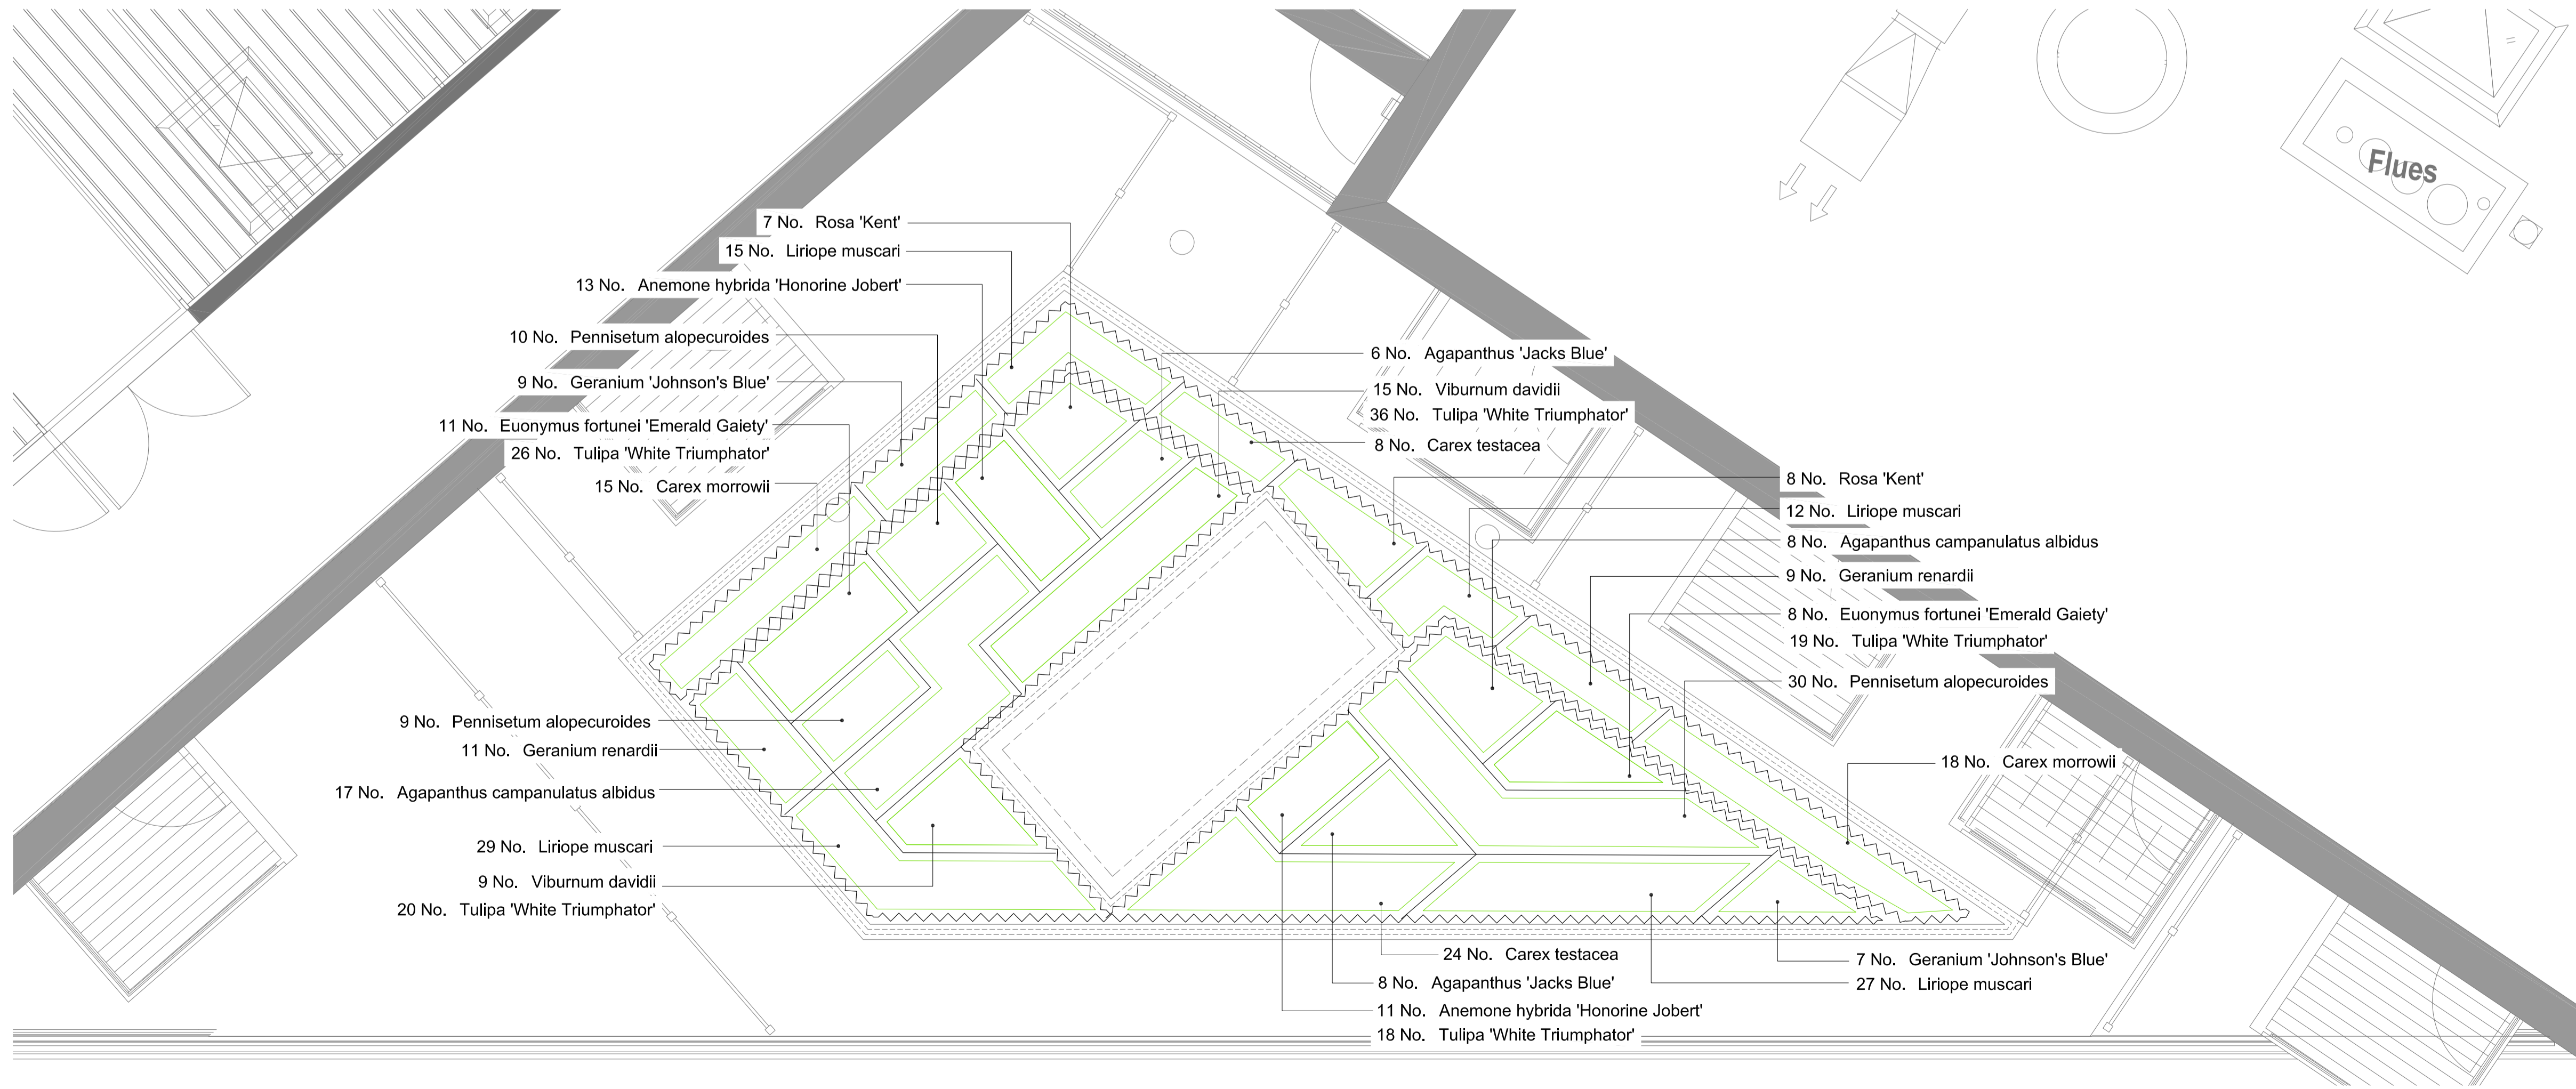

2 Building C1/C2: Level 2 Roof Terrace (C2)
SCALE 1:50@A1

Notes

- This drawing is the property of fabrik ltd. It must not be copied or reproduced without written consent.
- Only figured dimensions are to be taken from this drawing. All contractors must visit site and be responsible for taking and checking all dimensions related to the works shown on the drawing.
- Refer to fabrik drawing L.321 for roof gardens planting schedule

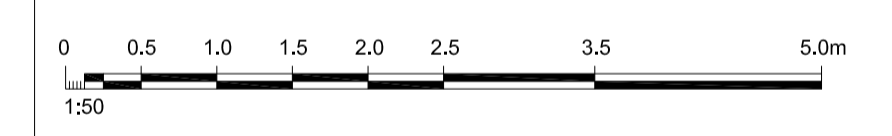

No.	Date	Reason	PC	CB	Drawn	Checked
P1	23.04.18	Issued for planning approval			MN	MB
C2	26.07.17	Background layout updated			CG	NB
C1	12.04.17	Issued for construction			PC	CB

External References:
• 14045_CX_(00)_1310_iss2_revT05

fabrik

First Floor
4-8 Emerson Street
London
SE1 9DU

T : 0207 620 1453
E : london@fabrikuk.com
W : www.fabrikuk.com

Project
**Camden Lock Village, Camden Town, London
for Mace**

Drawing
**Roof Terraces - Building C1/C2 Detailed Soft
Landscape General Arrangement Plan**

Scale	Date	Checked	Drawn
1:50 @ A1	March '17	CB	PC

Drawing No.	Revision
D2456 L.322	P1

<input type="checkbox"/> Preliminary	<input type="checkbox"/> Issued for Design/Information
<input checked="" type="checkbox"/> Issued for Planning Approval	<input type="checkbox"/> Issued for Tender
<input type="checkbox"/> Issued for Construction	<input type="checkbox"/> As Built

Drawing sheet size - A1 Copyright Reserved ©