



Notes

1. Existing fence
2. New RWP and hopper
3. Existing rear extension re-built in face brickwork (to match existing house) with lead coping to parapet
4. Line of existing
5. Line of replacement bike store beyond
6. New low brick wall with stone coping to match existing with fence/railings above
7. Line of new timber bin store beyond

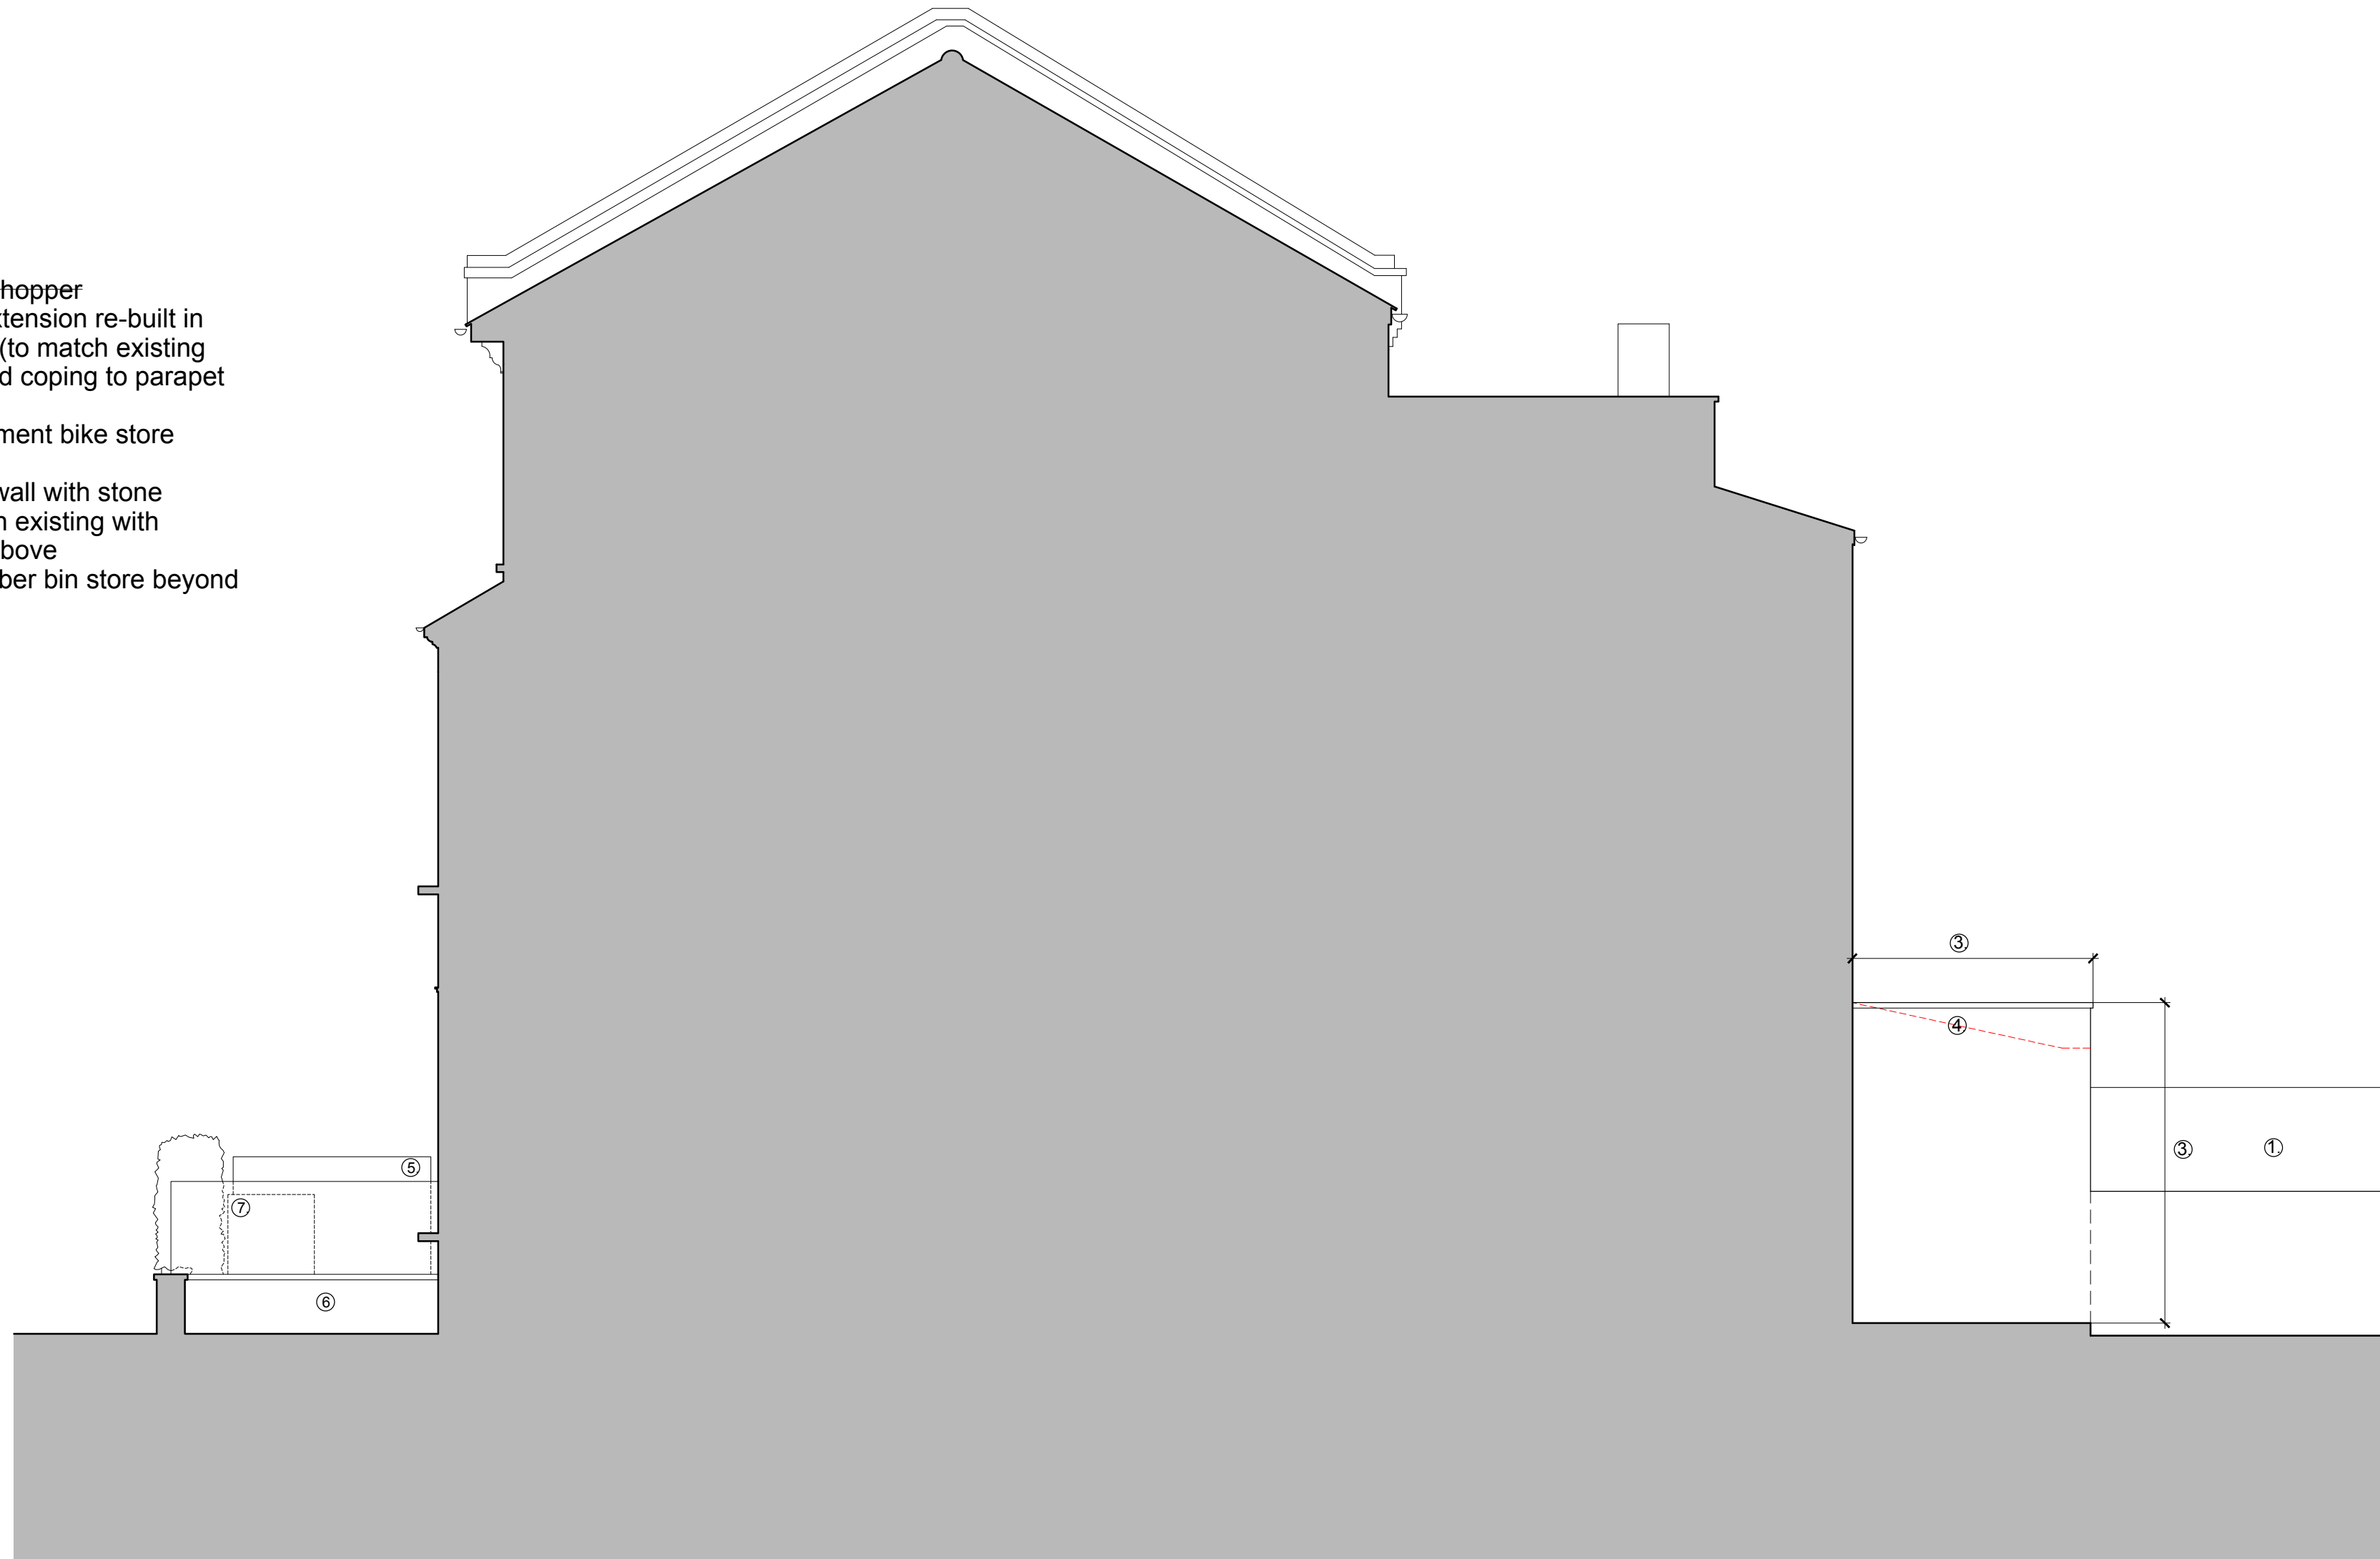

NOTES:

1. Do not scale from this drawing
2. Check all levels and dimensions on site before executing work
3. Report any discrepancy to the Client immediately
4. Execute all work in accordance with all laws, regulations and by-laws

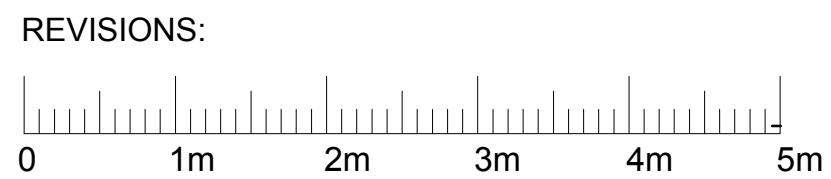

SHER+WHITE
ARCHITECTS
 CONTACT:
 Deborah Sher 07966 205 219
 Gemma White 07711 605 633

PROJECT:
81 Burghley Road
 CLIENT:
A & E Markwick

DRAWING:
PROPOSED SIDE ELEVATION (NORTH)
1707/PL.13_B
 format: A2 scale: 1:50 date: Jan.18