


Charlotte St

Data, wall light, sockets behind beds all set at normal socket height

Data, wall light, sockets behind beds all set at normal socket height

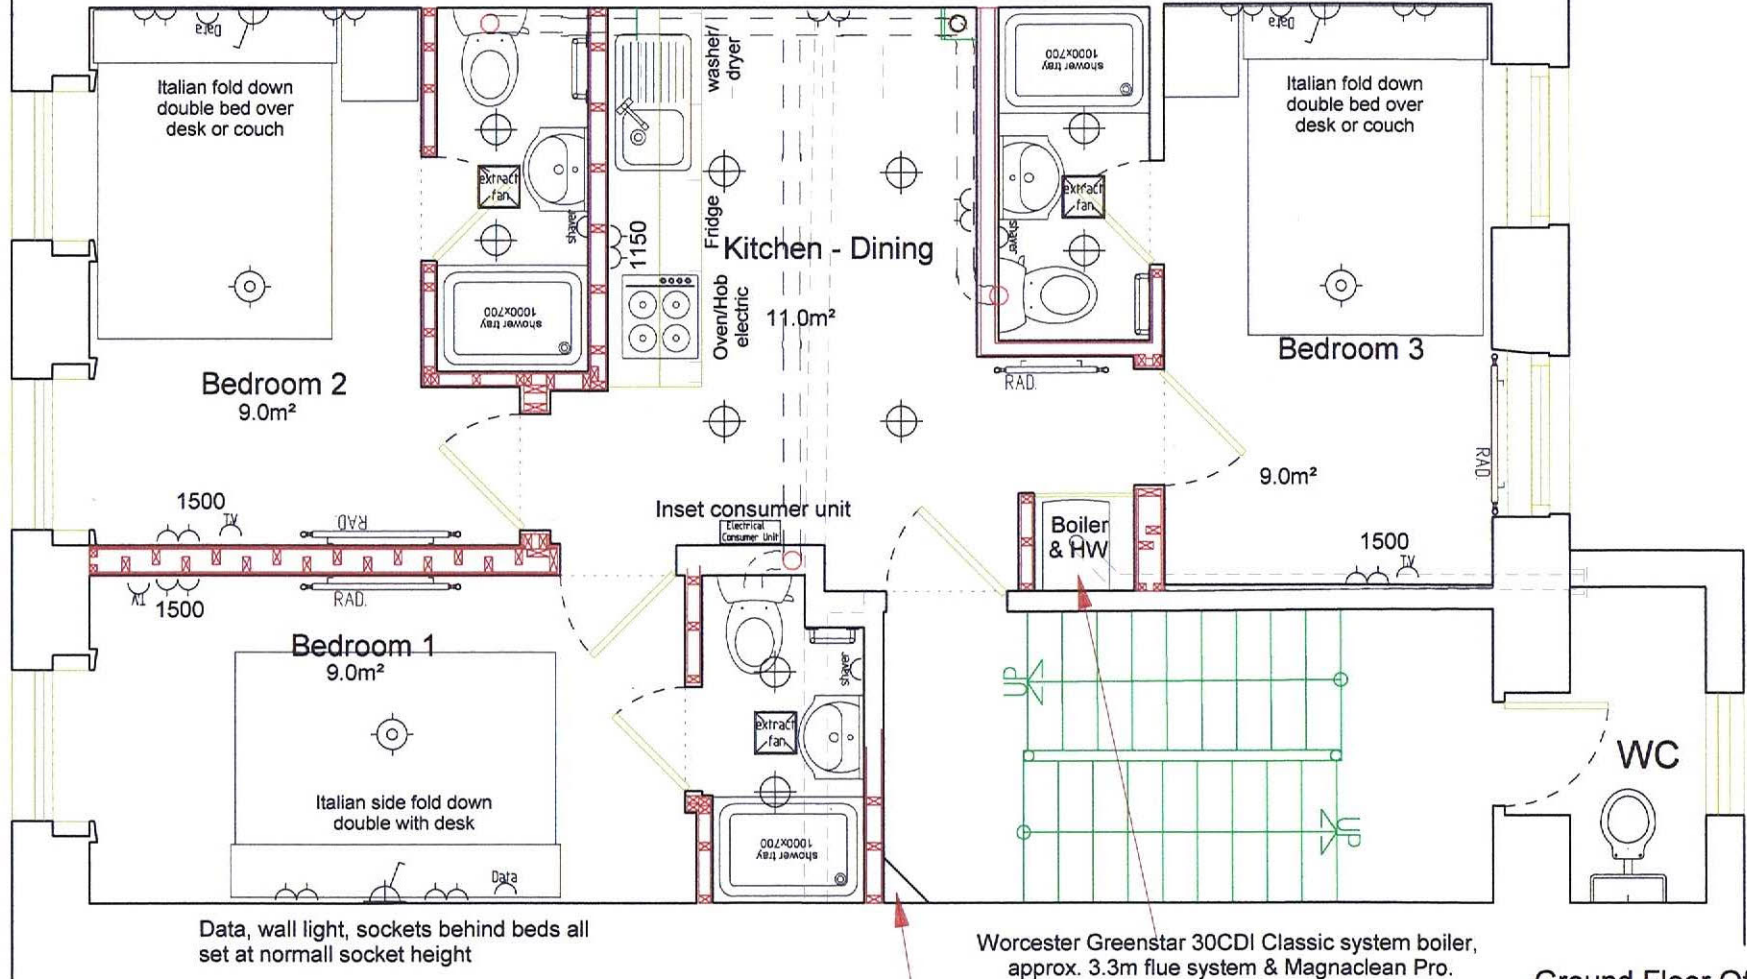

Data, wall light, sockets behind beds all set at normal socket height

Worcester Greenstar 30CDI Classic system boiler, approx. 3.3m flue system & Magnaclean Pro.

Services duct for water, gas and electric risers.

Ground Floor Office WC on half landing

ceiling extract fan position

TV + height above floor

Data position


ITALIAN BEDS

FIRST FLOOR  
Scheme 11E - With Services  
68 Charlotte St, London W1T 4QE  
1:50 57536-1

Claymore Design & Build

copyright Claymore Build Ltd 2013

Charlotte St

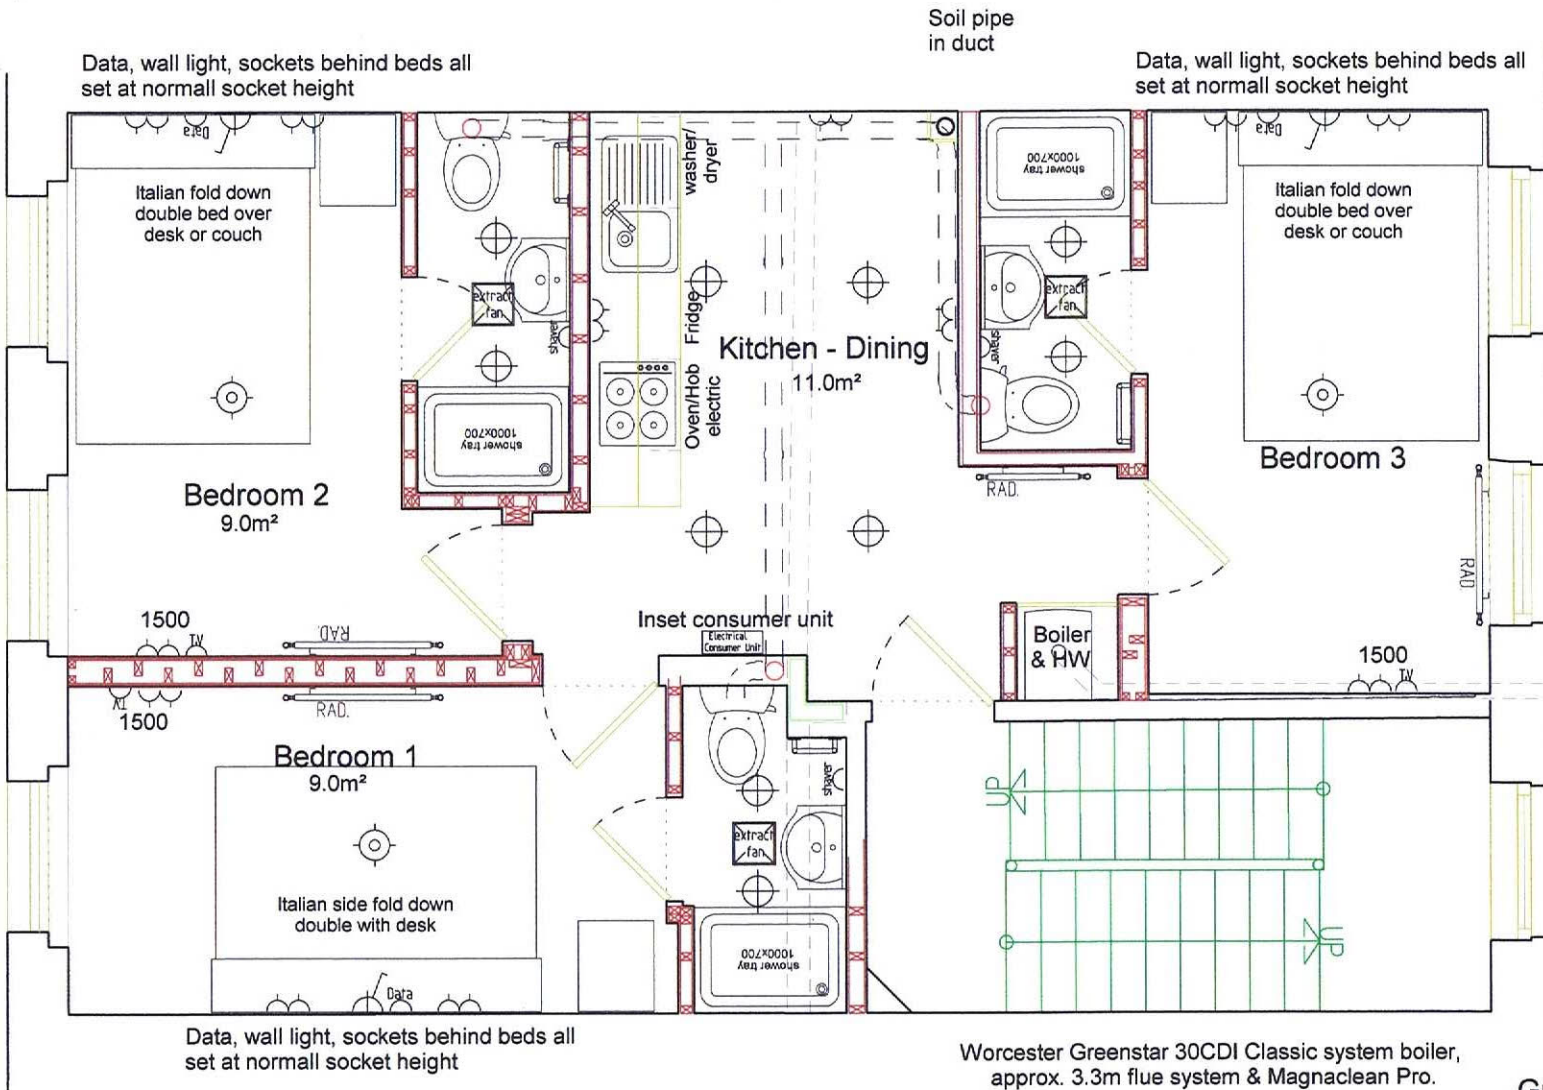

ceiling extract fan position

1500 TV + height above floor

Data position

**ITALIAN BEDS**

Services duct for water, gas and electric risers.

Worcester Greenstar 30CDI Classic system boiler, approx. 3.3m flue system & Magnaclean Pro.

Ground Floor Office WC on half landing

**SECOND FLOOR**  
**Scheme 11E - With services**  
68 Charlotte St, London W1T 4QE  
1:50 57536-7

**Claymore Design & Build**  
copyright Claymore Build Ltd 2013


Also include spurs and remote switches for washer/dryer, hob and oven, extractor and under-counter fridge.

Soil pipe angled down from upper floor

Soil & Vent

Soil pipe angled down from upper floor

Charlotte Street

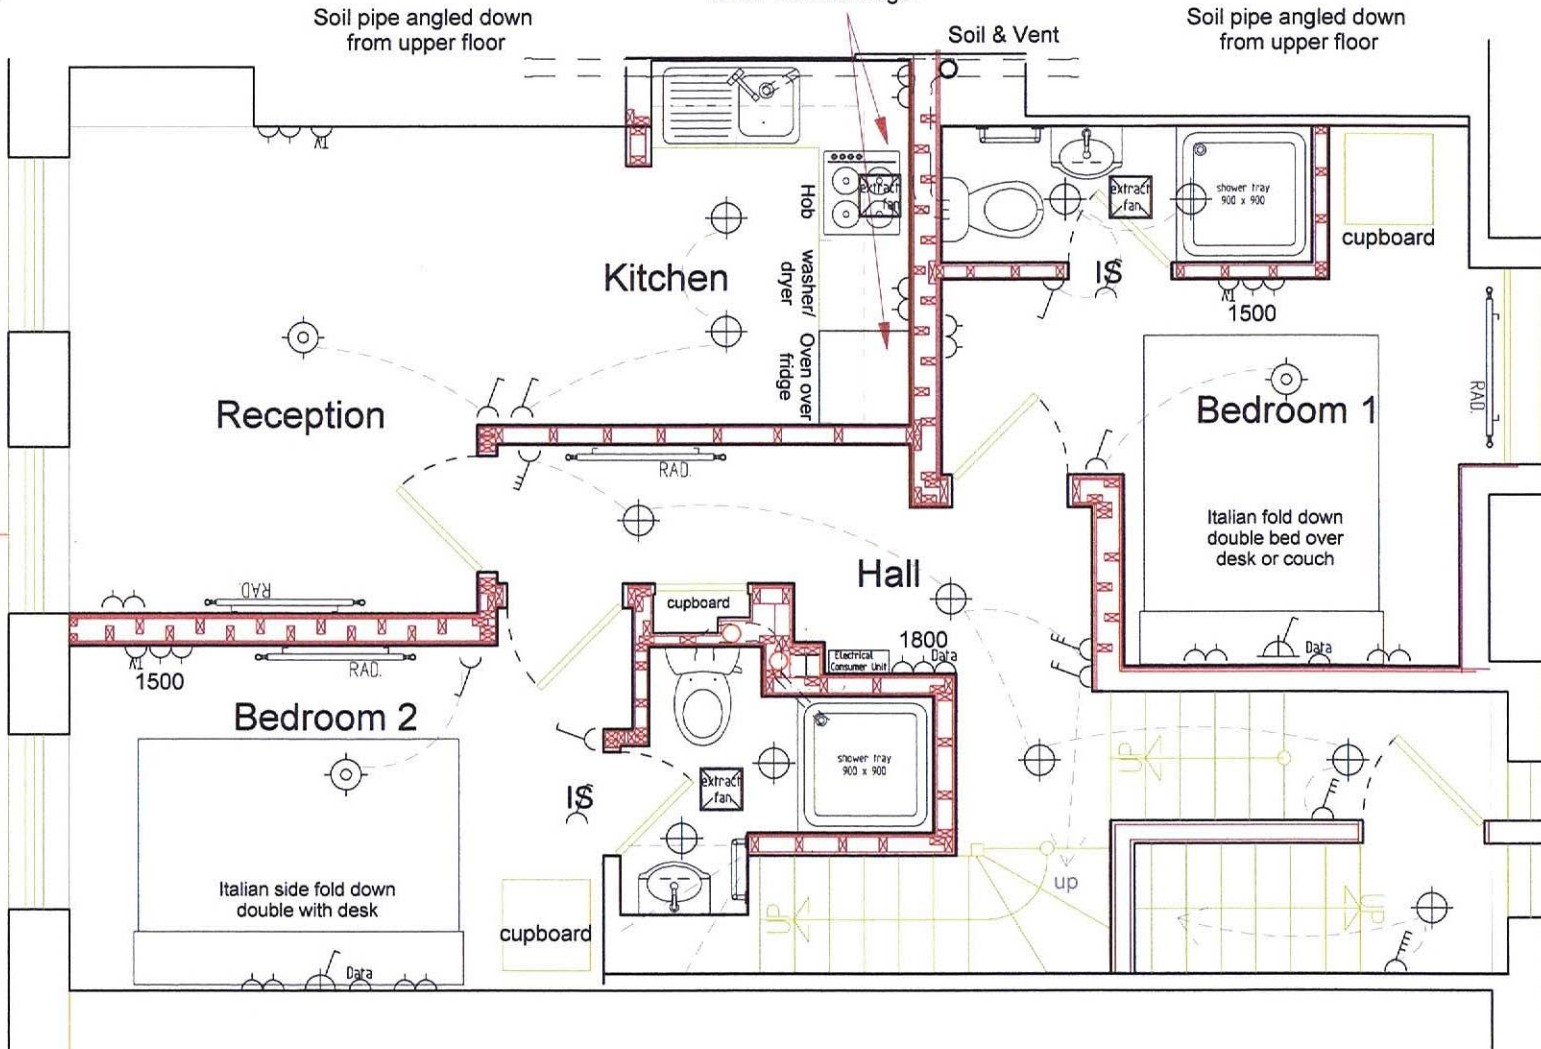

THIRD FLOOR

- ENTRY LEVEL

Scheme 11E - With Services

68 Charlotte St, London W1T 4QE


1:50

57536-3

ITALIAN BEDS

Claymore Design & Build  
copyright Claymore Build Ltd 2013

I

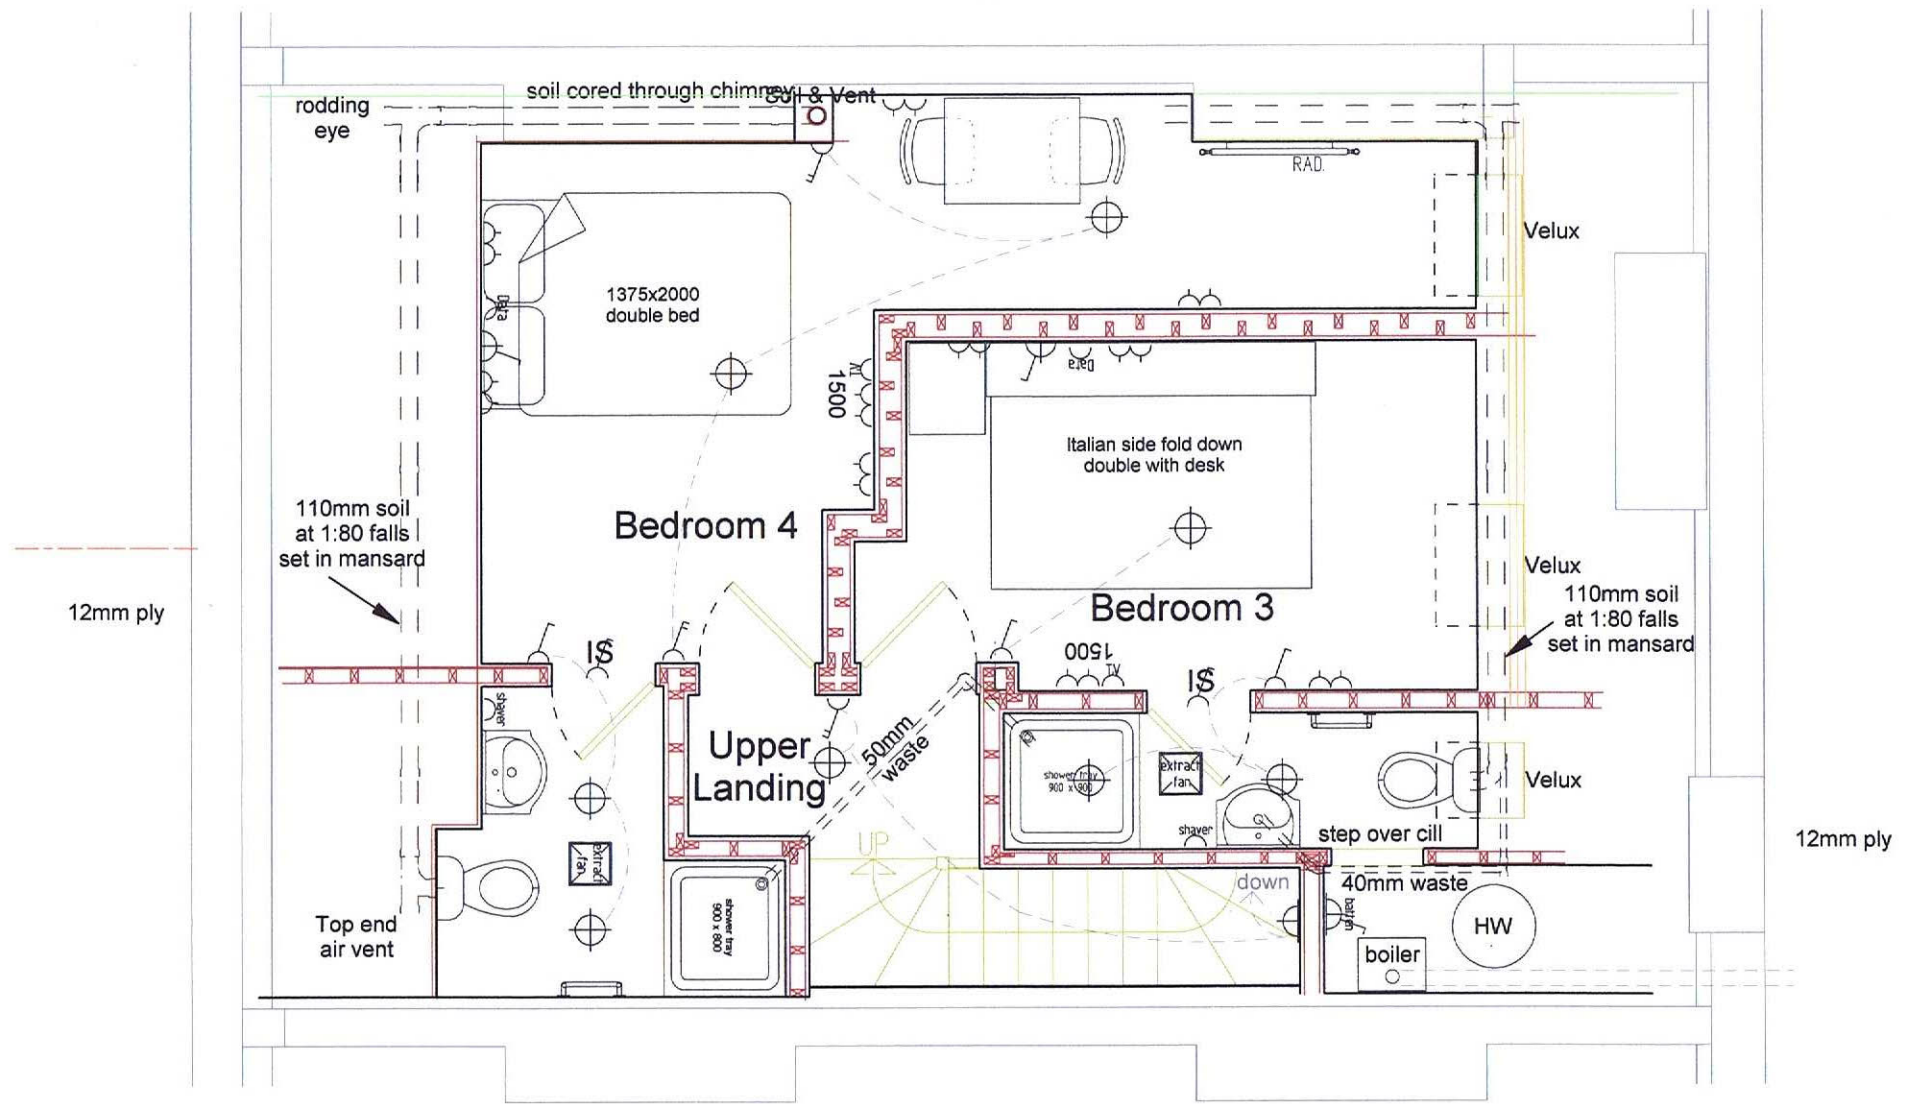

ITALIAN BED +  
REGULAR BED

THIRD FLOOR

- Upper Floor  
Scheme 11E - with services  
68 Charlotte St, London W1T 4QE  
1:50

57536-4  
Claymore Design & Build

copyright Claymore Build Ltd 2013