


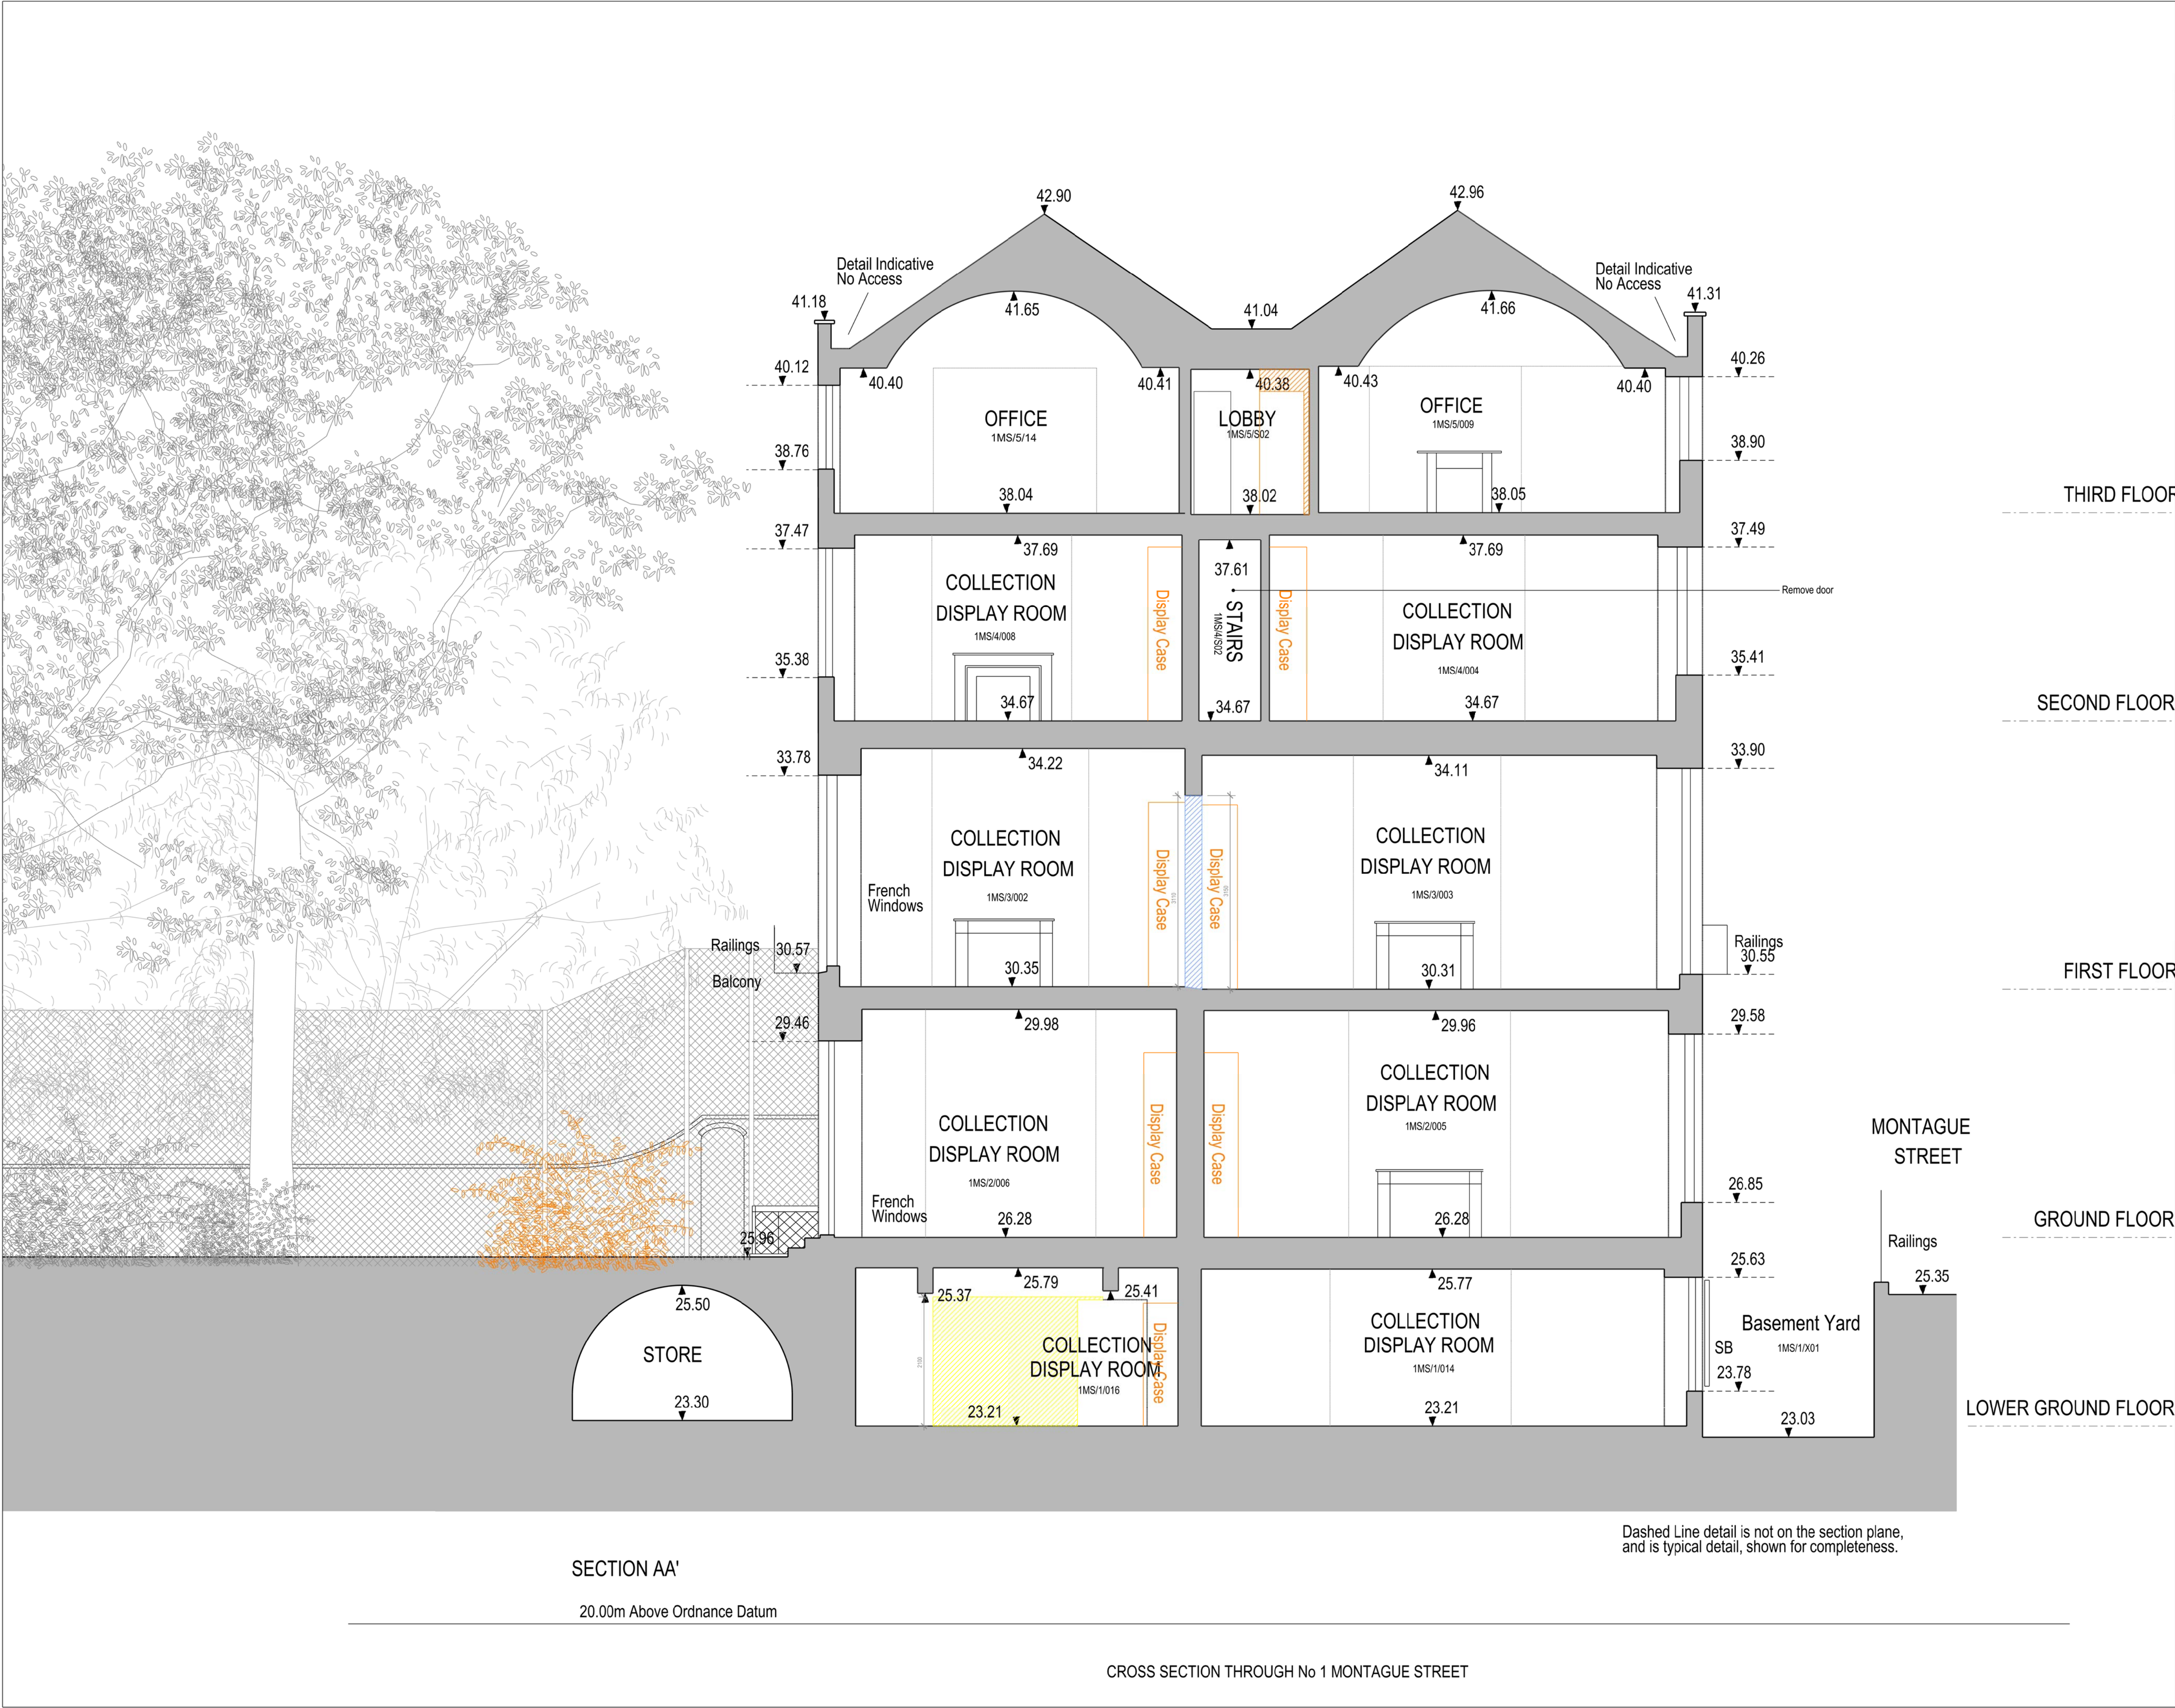

BUILDING DESIGN PARTNERSHIP LTD SHALL HAVE NO RESPONSIBILITY FOR ANY USE MADE OF THIS DOCUMENT OTHER THAN FOR THAT WHICH IT WAS PREPARED AND ISSUED.

ALL DIMENSIONS SHOULD BE CHECKED ON SITE.

DO NOT SCALE FROM THIS DRAWING.

ANY DRAWING ERRORS OR DIVERGENCES SHOULD BE BROUGHT TO THE ATTENTION OF BUILDING DESIGN PARTNERSHIP LTD AT THE ADDRESS SHOWN BELOW.

NOTES

- EXISTING SECONDARY STRUCTURE TO BE REMOVED. REMAINING ADJACENT CONSTRUCTION/FINISHES TO BE FULLY REPAIRED
- NEW OPENING TO BE CREATED IN EXISTING WALL. REMAINING ADJACENT CONSTRUCTION/FINISHES TO BE FULLY REPAIRED
- EXISTING BLOCKED OPENING TO BE OPENED UP. REMAINING ADJACENT CONSTRUCTION/FINISHES TO BE FULLY REPAIRED
- EXISTING LIFT, RADIATORS, WINDOWS, LIGHT FITTINGS, FIXED AND LOOSE FURNITURE AND REDUNDANT SERVICES TO BE CAREFULLY REMOVED

REVISION / DESCRIPTION	DRAWN	CHECKED	DATE
A - For Planning and Listed Building Consent Application	LBE	MB	23/06/17
For Planning and Listed Building Consent Application	LBE	MB	01/06/17

SECTION AA'

20.00m Above Ordnance Datum

British Museum
Perimeter Properties Refurbishment

P2007246

DRAWING TITLE	1-1A Montague Street Section AA' - Strip out of internal walls	SCALE	1:50@A1
DRAWING NO.	(18)AS001	DATE	May '17
REVISION	A		

16 Brewhouse Yard
Clerkenwell
London, EC1V 4LJ
United Kingdom

T +44 (0)20 7812 8000
F +44 (0)20 7812 8399
www.bdp.com

THE BRITISH MUSEUM

BDP.