



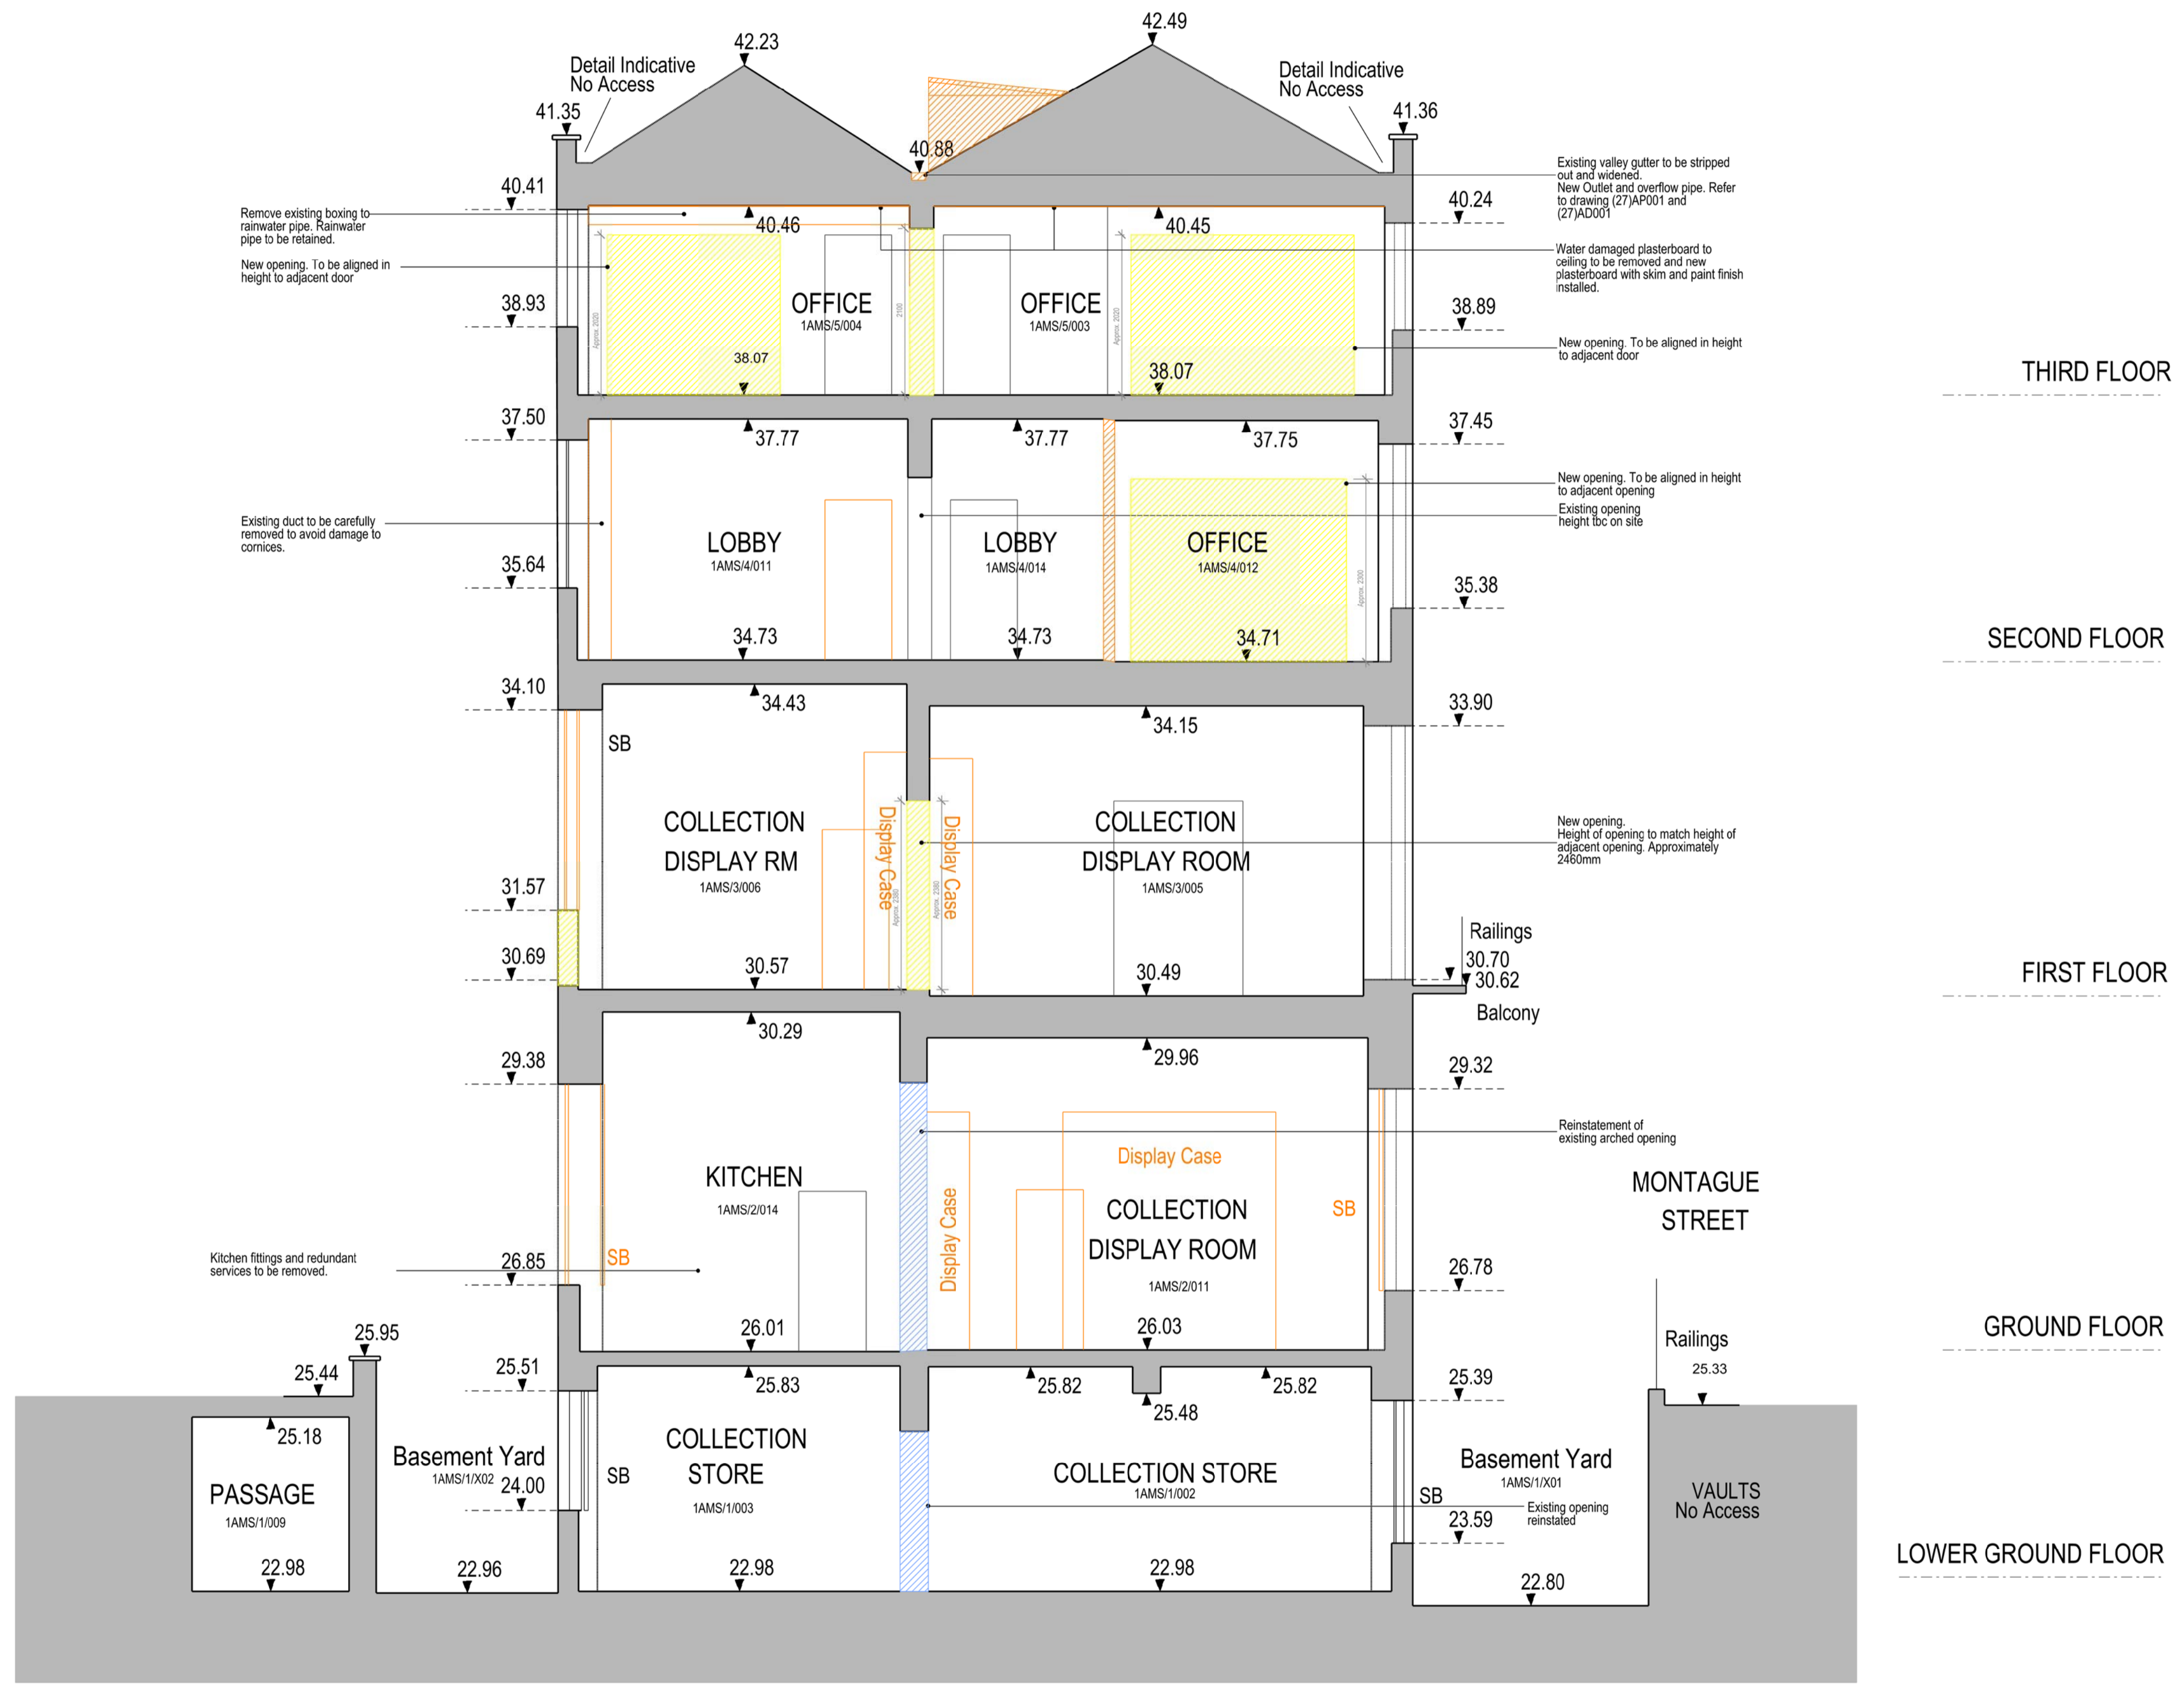


BUILDING DESIGN PARTNERSHIP LTD SHALL HAVE NO RESPONSIBILITY FOR ANY USE MADE OF THIS DOCUMENT OTHER THAN FOR THAT WHICH IT WAS PREPARED AND ISSUED.
 ALL DIMENSIONS SHOULD BE CHECKED ON SITE.
 DO NOT SCALE FROM THIS DRAWING.
 ANY DRAWING ERRORS OR DIVERGENCES SHOULD BE BROUGHT TO THE ATTENTION OF BUILDING DESIGN PARTNERSHIP LTD AT THE ADDRESS SHOWN BELOW.

- NOTES**
-  EXISTING SECONDARY STRUCTURE TO BE REMOVED. REMAINING ADJACENT CONSTRUCTION/FINISHES TO BE FULLY REPAIRED
 -  NEW OPENING TO BE CREATED IN EXISTING WALL. REMAINING ADJACENT CONSTRUCTION/FINISHES TO BE FULLY REPAIRED
 -  EXISTING BLOCKED OPENING TO BE OPENED UP. REMAINING ADJACENT CONSTRUCTION/FINISHES TO BE FULLY REPAIRED
 -  EXISTING LIFT, RADIATORS, WINDOWS, LIGHT FITTINGS, FIXED AND LOOSE FURNITURE AND REDUNDANT SERVICES TO BE CAREFULLY REMOVED



SECTION BB'
 20.00m Above Ordnance Datum

Dashed Line detail is not on the section plane, and is typical detail, shown for completeness.

CROSS SECTION THROUGH No 1A MONTAGUE STREET

THIRD FLOOR

SECOND FLOOR

FIRST FLOOR

GROUND FLOOR

LOWER GROUND FLOOR

REVISION/DESCRIPTION	DRAWN	CHECKED	DATE

A - For Planning and Listed Building Consent Application LBE_MB 23/06/17
 B - For Planning and Listed Building Consent Application LBE_MB 01/06/17



BDP.

16 Brewhouse Yard
 Clerkenwell
 London, EC1V 4LJ
 United Kingdom

T +44 (0)20 7812 8000
 F +44 (0)20 7812 8399
 www.bdp.com

British Museum Perimeter Properties Refurbishment	
P2007246	
DRAWING TITLE 1-1A Montague Street Section BB' - Strip out of internal walls	SCALE 1:50@A1
Planning and LBC Application	DATE May' 17
(18)AS002	REVISION A