

BUILDING DESIGN PARTNERSHIP LTD SHALL HAVE NO RESPONSIBILITY FOR ANY USE MADE OF THIS DOCUMENT OTHER THAN FOR THAT WHICH IT WAS PREPARED AND ISSUED.  
 ALL DIMENSIONS SHOULD BE CHECKED ON SITE.  
 DO NOT SCALE FROM THIS DRAWING.  
 ANY DRAWING ERRORS OR DIVERGENCES SHOULD BE BROUGHT TO THE ATTENTION OF BUILDING DESIGN PARTNERSHIP LTD AT THE ADDRESS SHOWN BELOW.

**NOTES**

Roof details indicative only intended to outline the proposed scope of works. Safe access to the roof level has not been granted at this time. Further inspection required during construction for clarification of detailed proposals.

| REVISION/DESCRIPTION | DRAWN | CHECKED | DATE |
|----------------------|-------|---------|------|
|                      |       |         |      |

For Planning and Listed Building Consent Application MB MB 01/06/17

CLIENT/NO




**BDP.**

16 Brewhouse Yard  
 Clerkenwell  
 London, EC1V 4LJ  
 United Kingdom  
 T +44 (0)20 7812 8000  
 F +44 (0)20 7812 8399  
 www.bdp.com


British Museum  
 Perimeter Properties Refurbishment

P2007246

| DRAWING TITLE                           | SCALE     |
|---|-----------|
| 1A Montague Street Valley Gutter Detail | 1:20@A1   |
| Planning and LBC Application            | April '17 |
| (27)AD001                               |           |

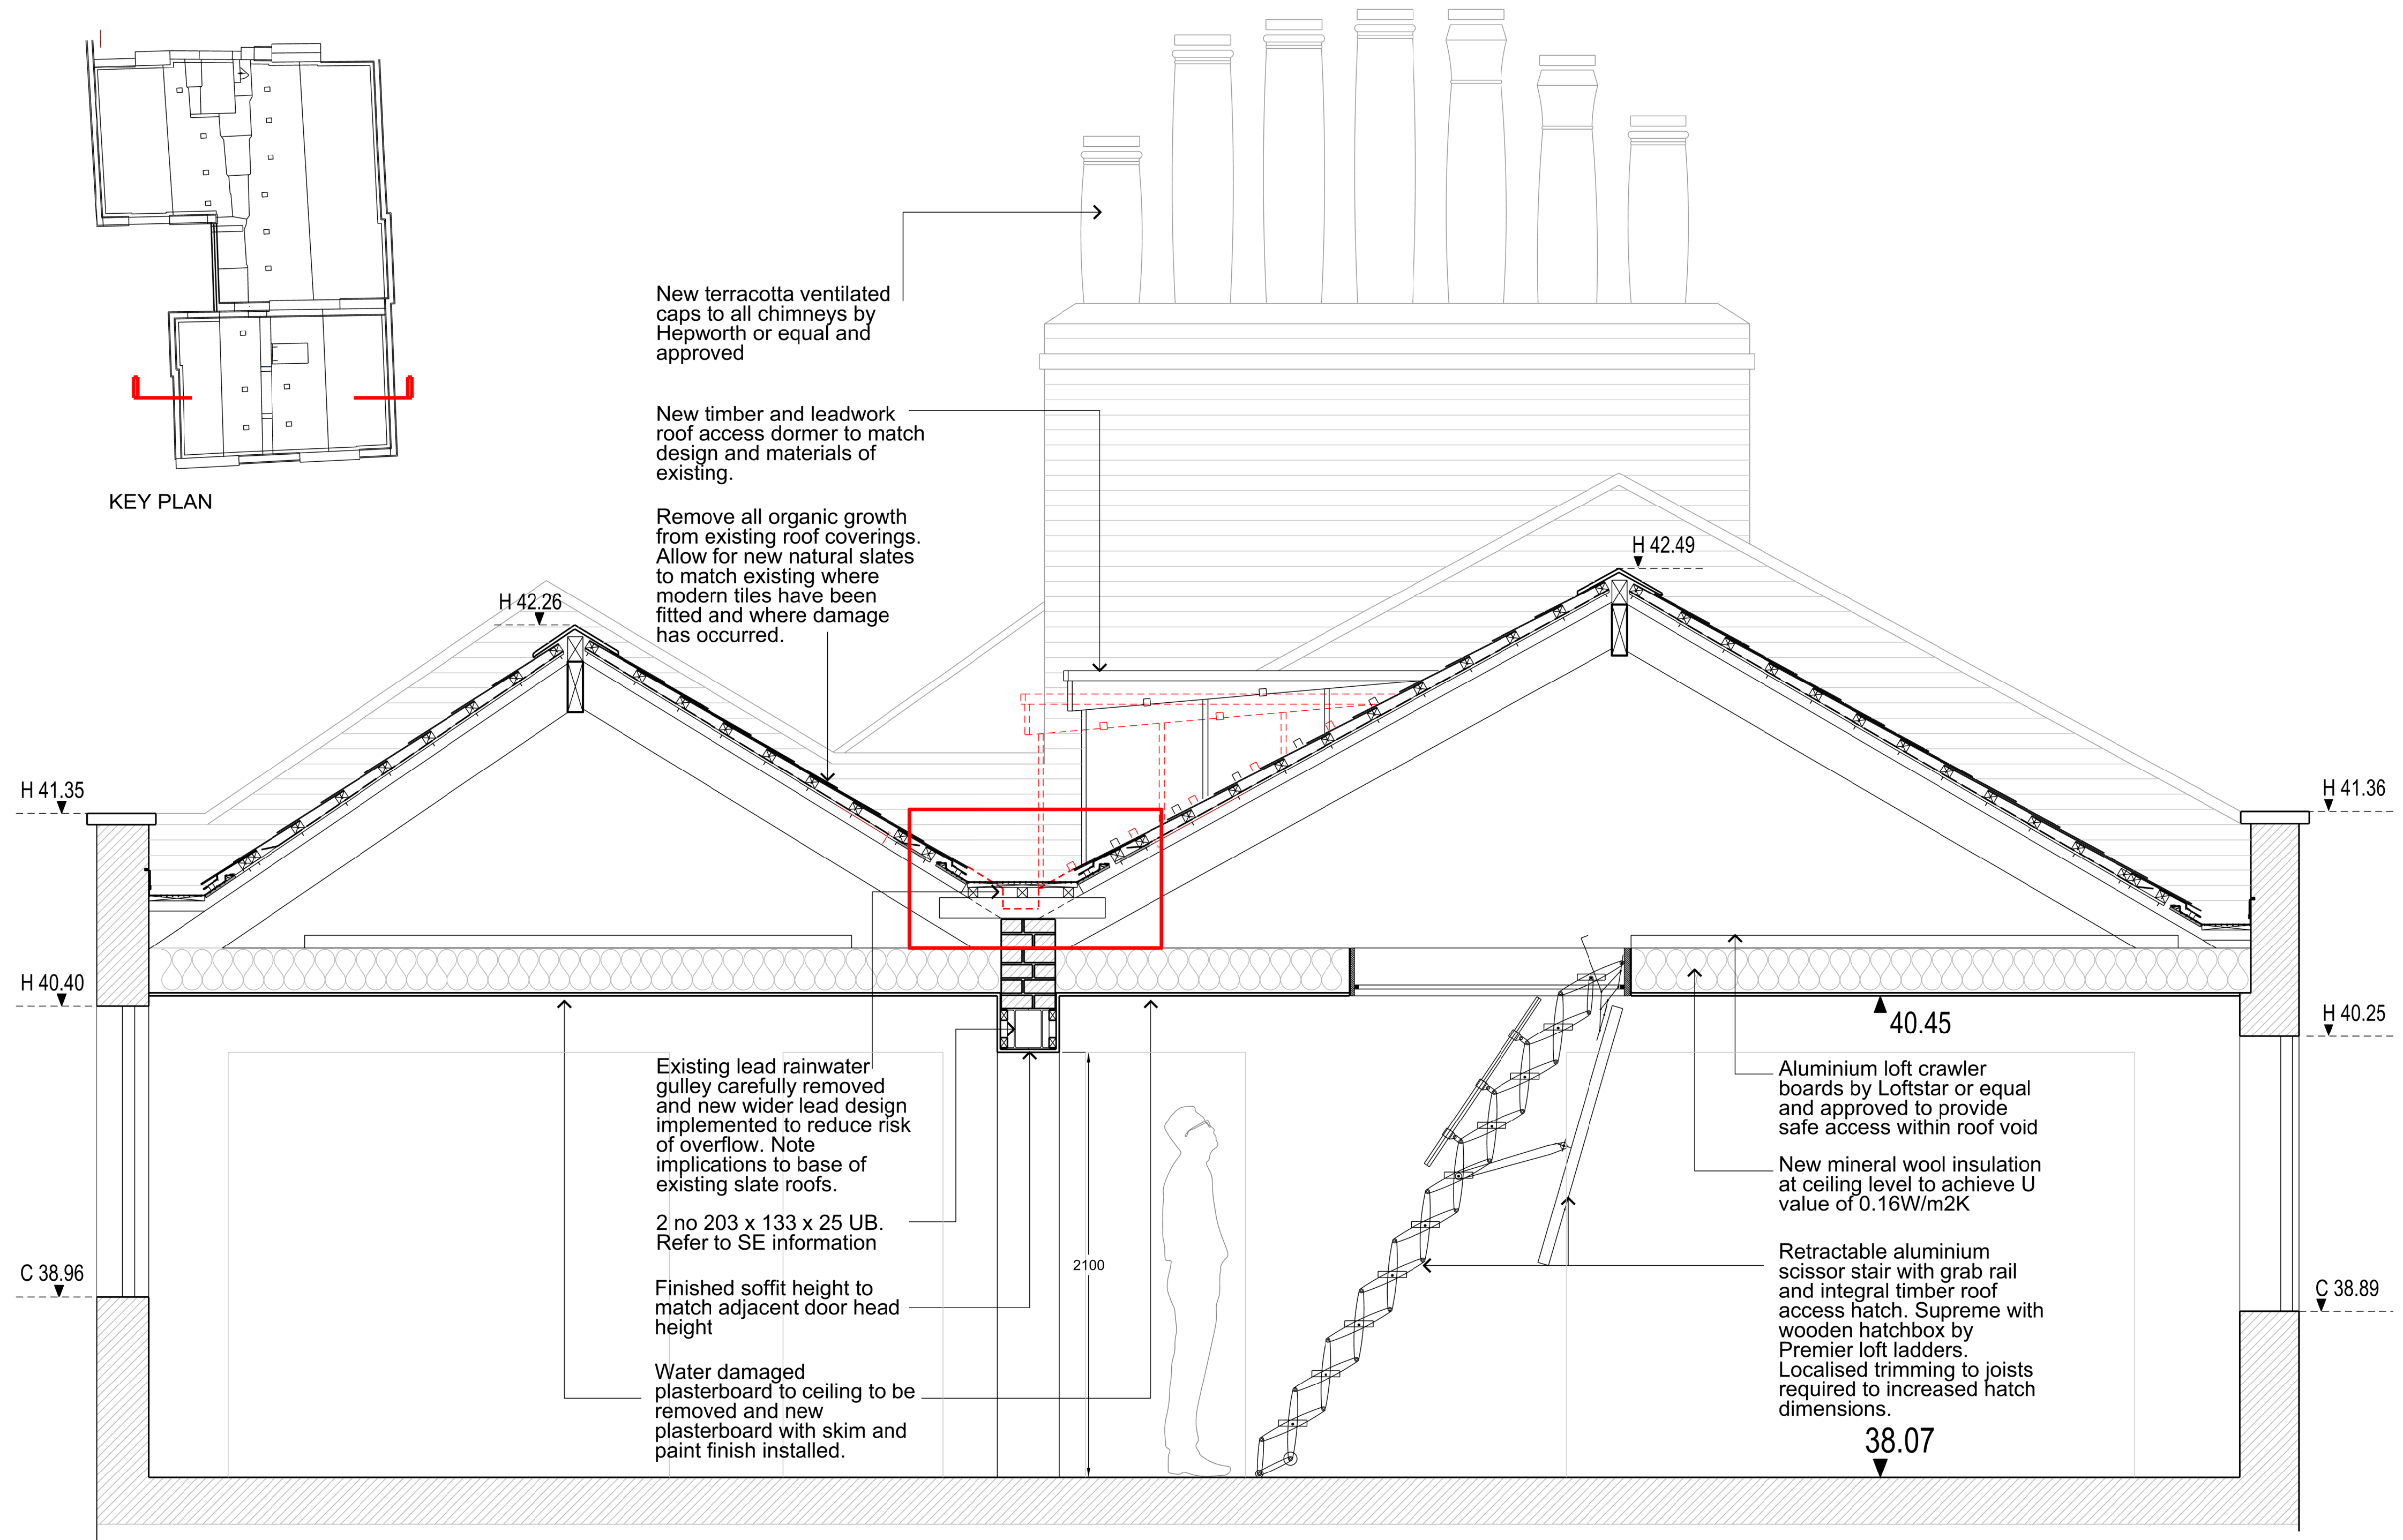

PROPOSED SECTION THROUGH 1A ROOF LEVEL 1:20

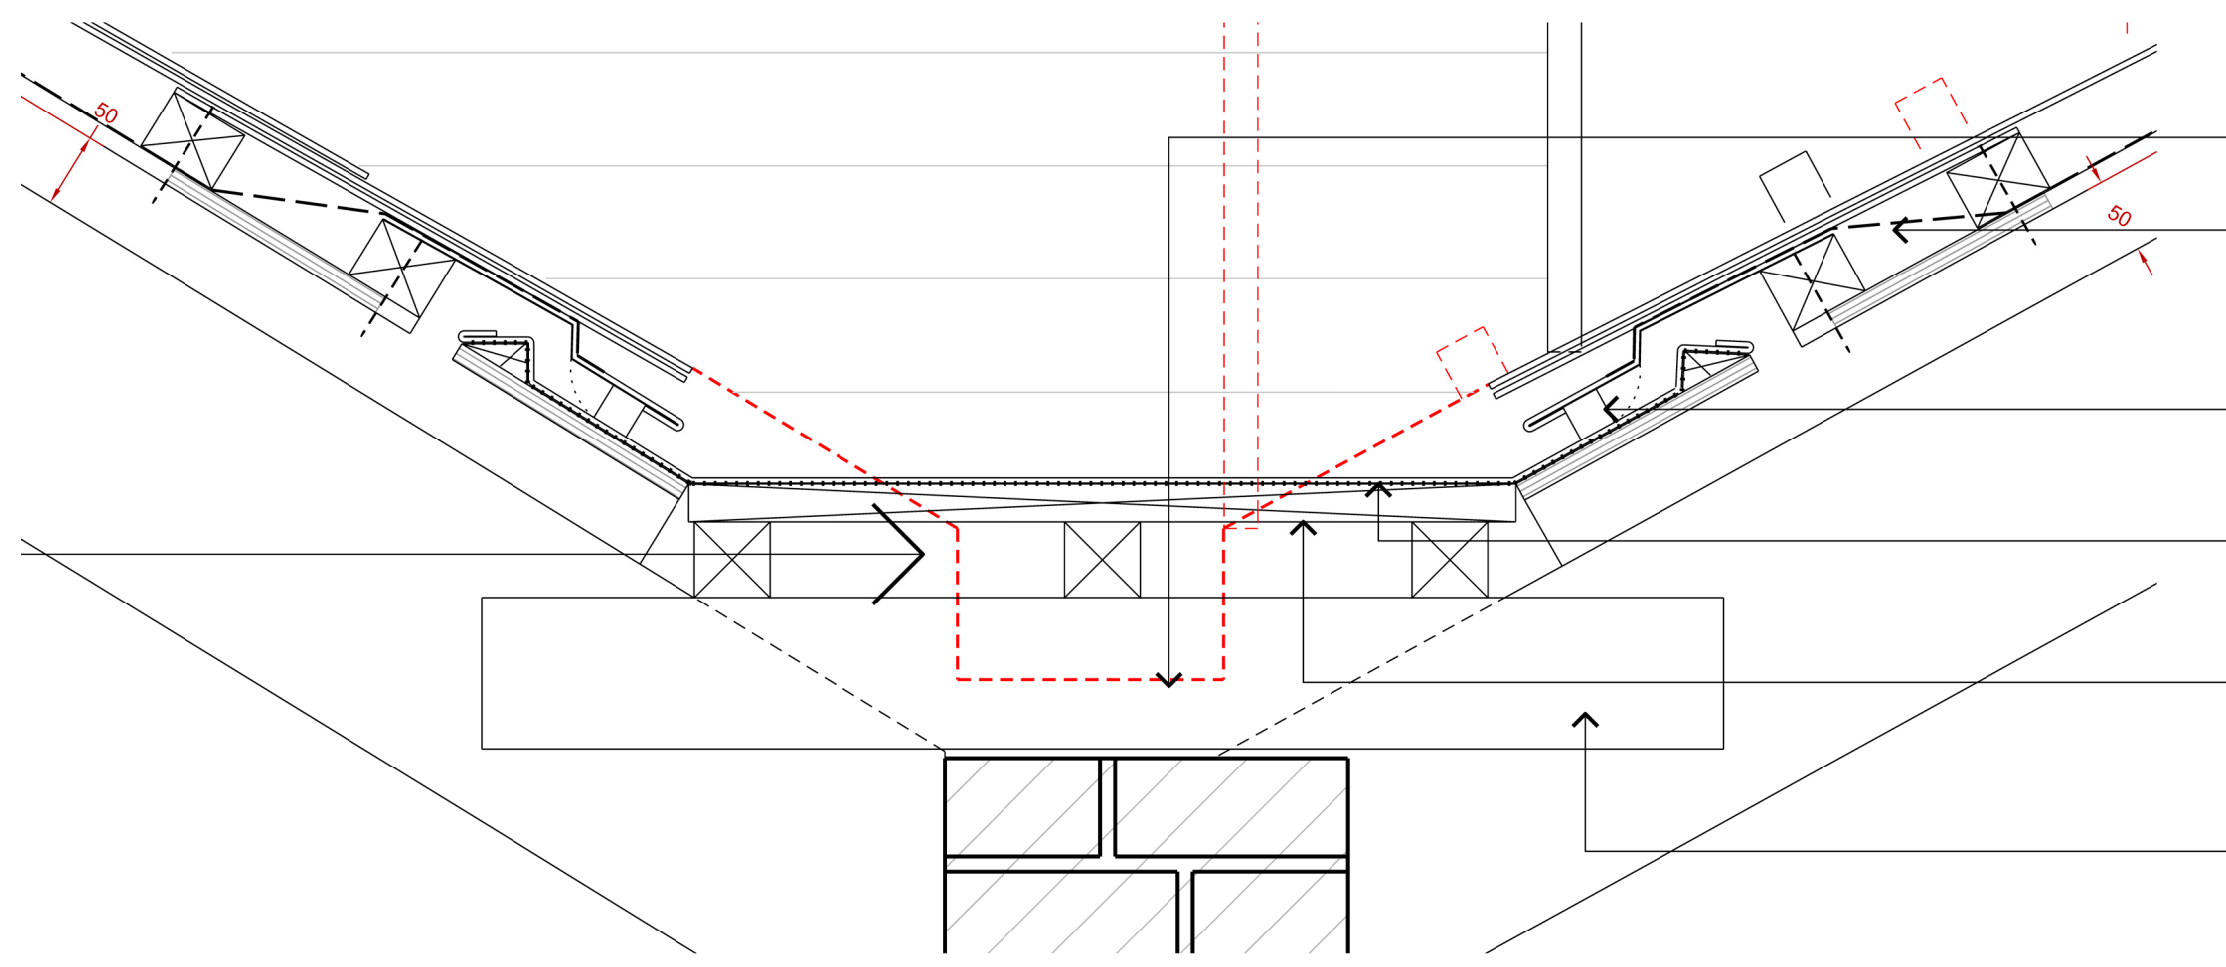

PROPOSED GULLY SECTION DETAIL 1:5



ILLUSTRATION OF SCOPE OF MODIFICATION WORKS