


Proposed conversion of former Public
Conveniences to Restaurant (A1, A3)
Ladies and Gentlemas Public Conveniences,
Guilford Place, Camden, London, WC1

PRELIMINARY
NOT FOR
CONSTRUCTION

Revision no.	

Project No.	737
Cad File	763_V02.06.dwg
Drawn	
Checked	JD
Date	04/03/2017
Scale	As shown
Title/No.	

Ventilation Strategy

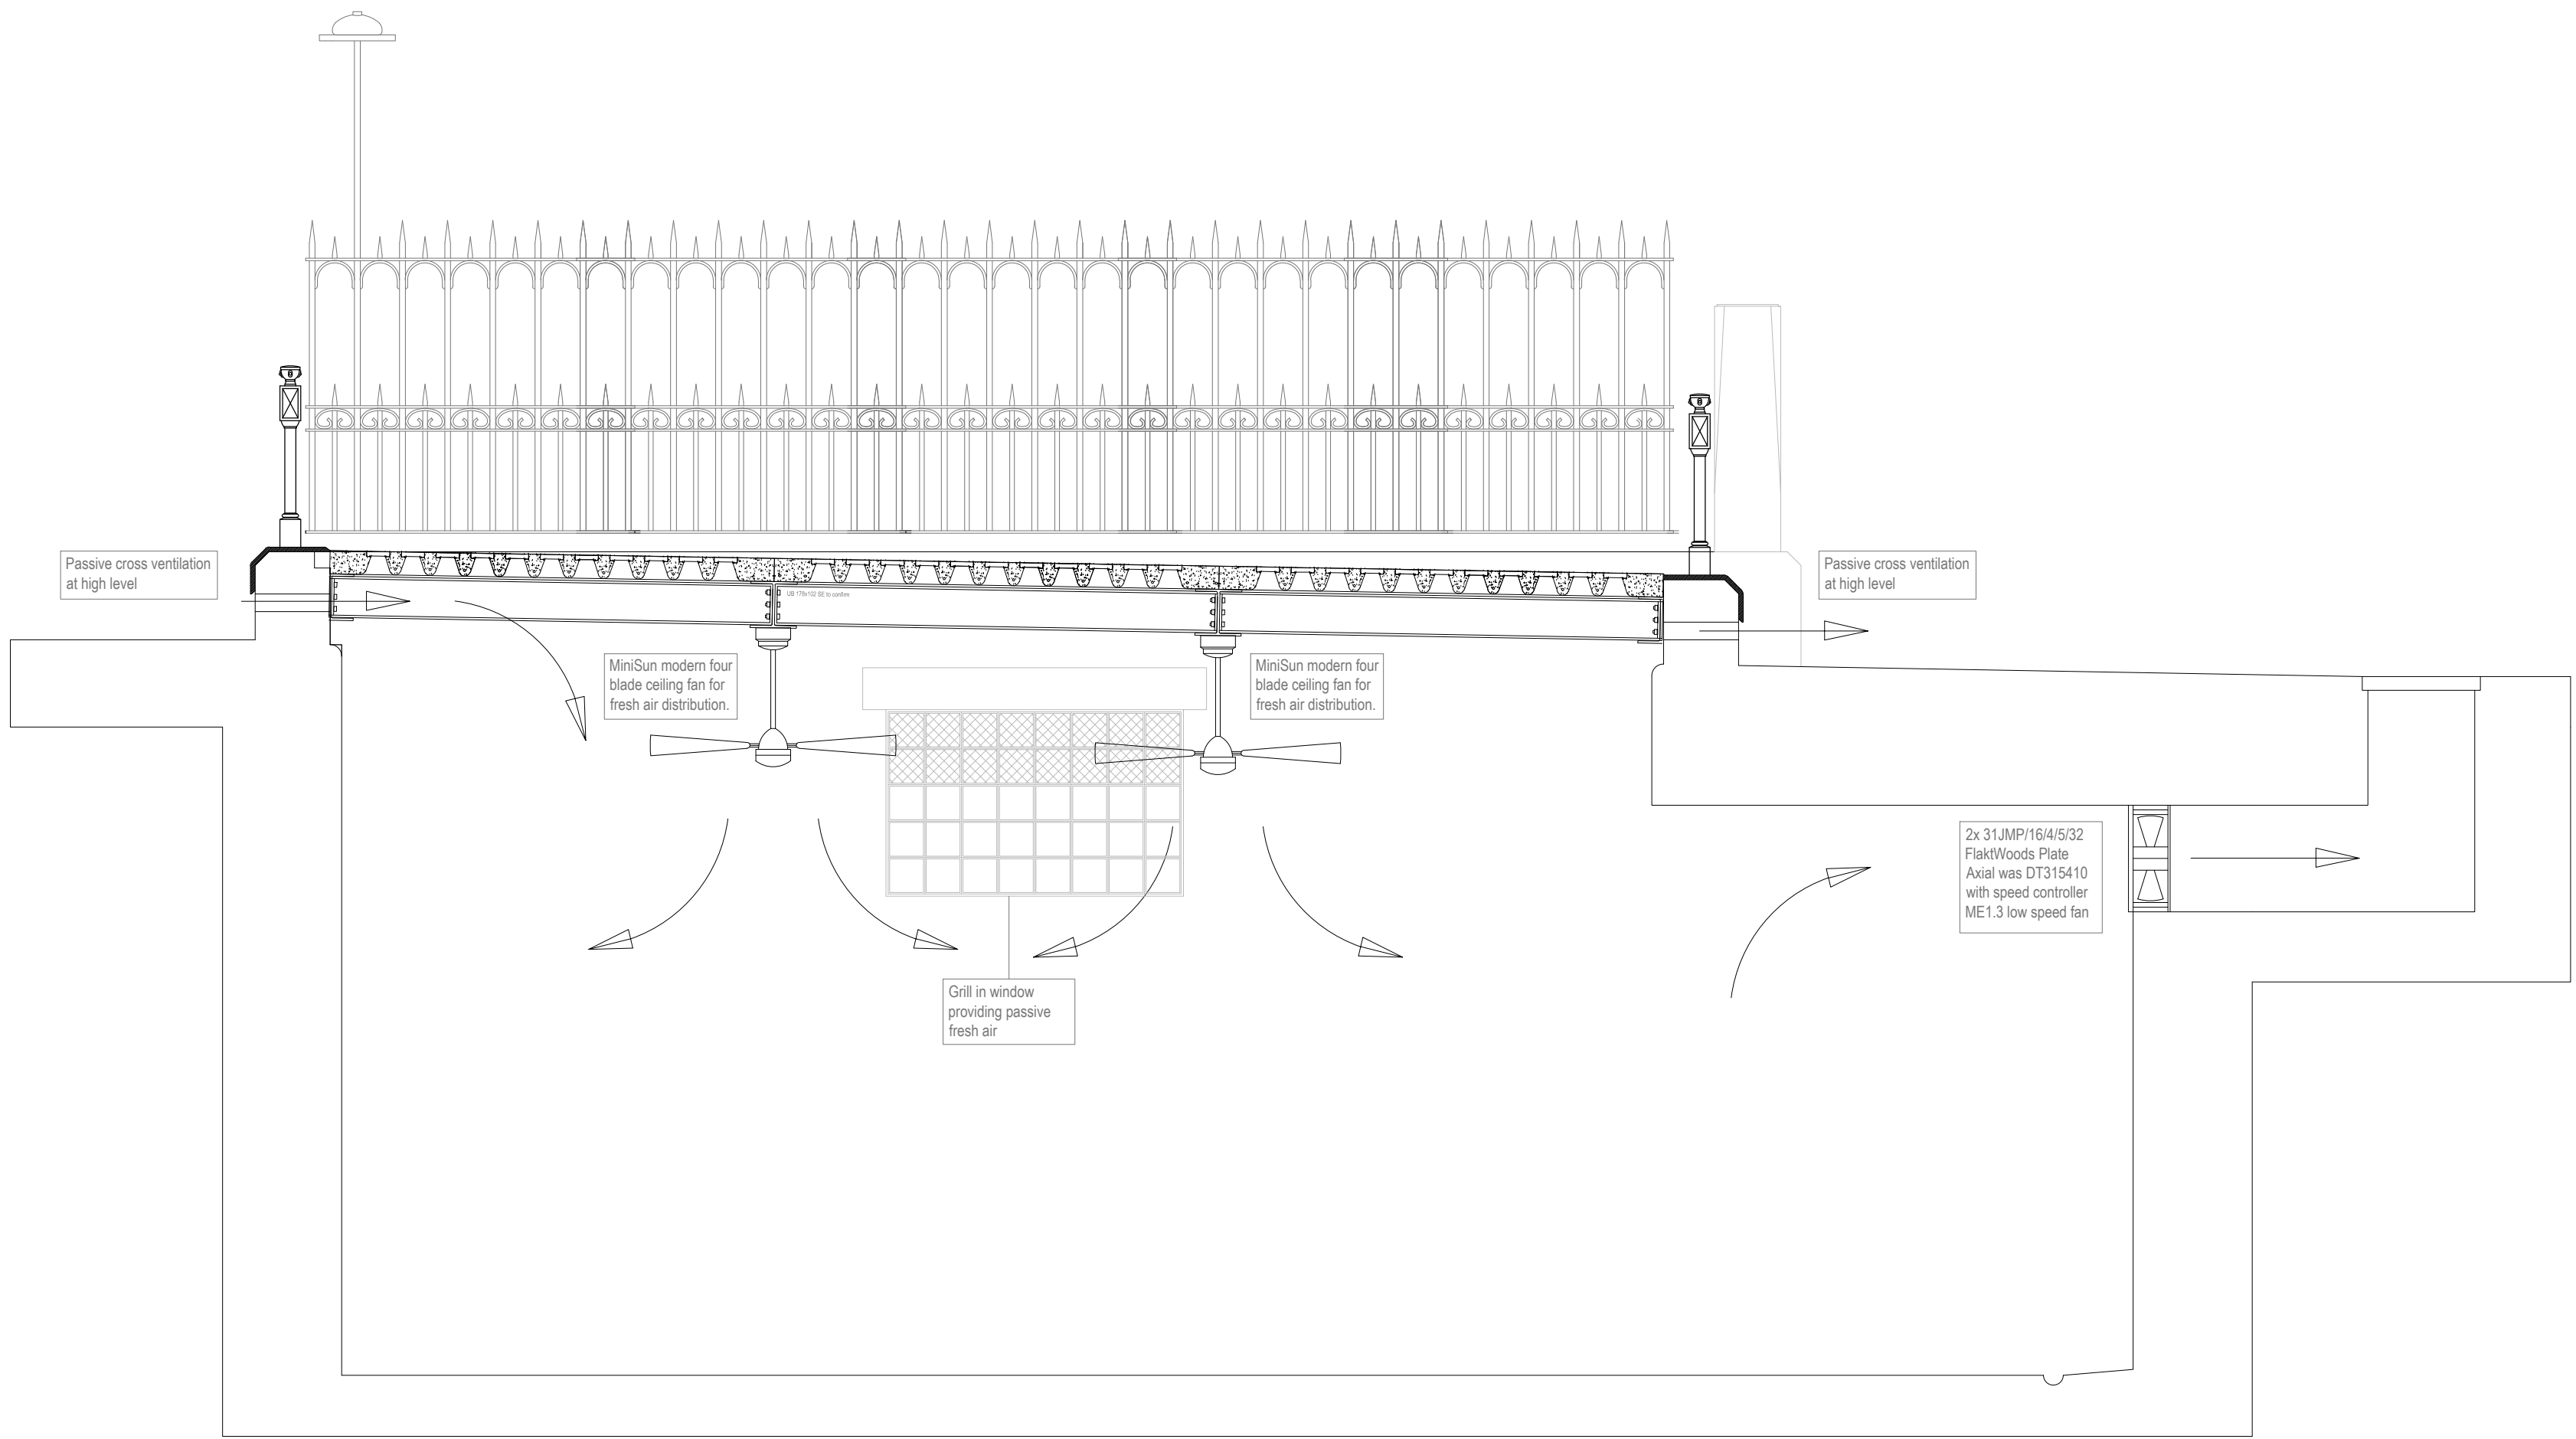

1 Ventilation Strategy
Scale: 1:25