



* 1-1-D06 FD60 NEW HARDWOOD TIMBER DOUBLE DOOR & FRAME TO MATCH DESIGN OF EXISTING ADJACENT DOOR 1-1-D01. TO ACHIEVE 60MIN FIRE PROTECTION. TO BE DECORATED IN EGGSHELL PAINT FINISH. EXISTING ARCHITRAVE TO BE RETAINED & REDECORATED. REFER TO DOOR & IRONGERY SCHEDULE FOR MORE INFORMATION.

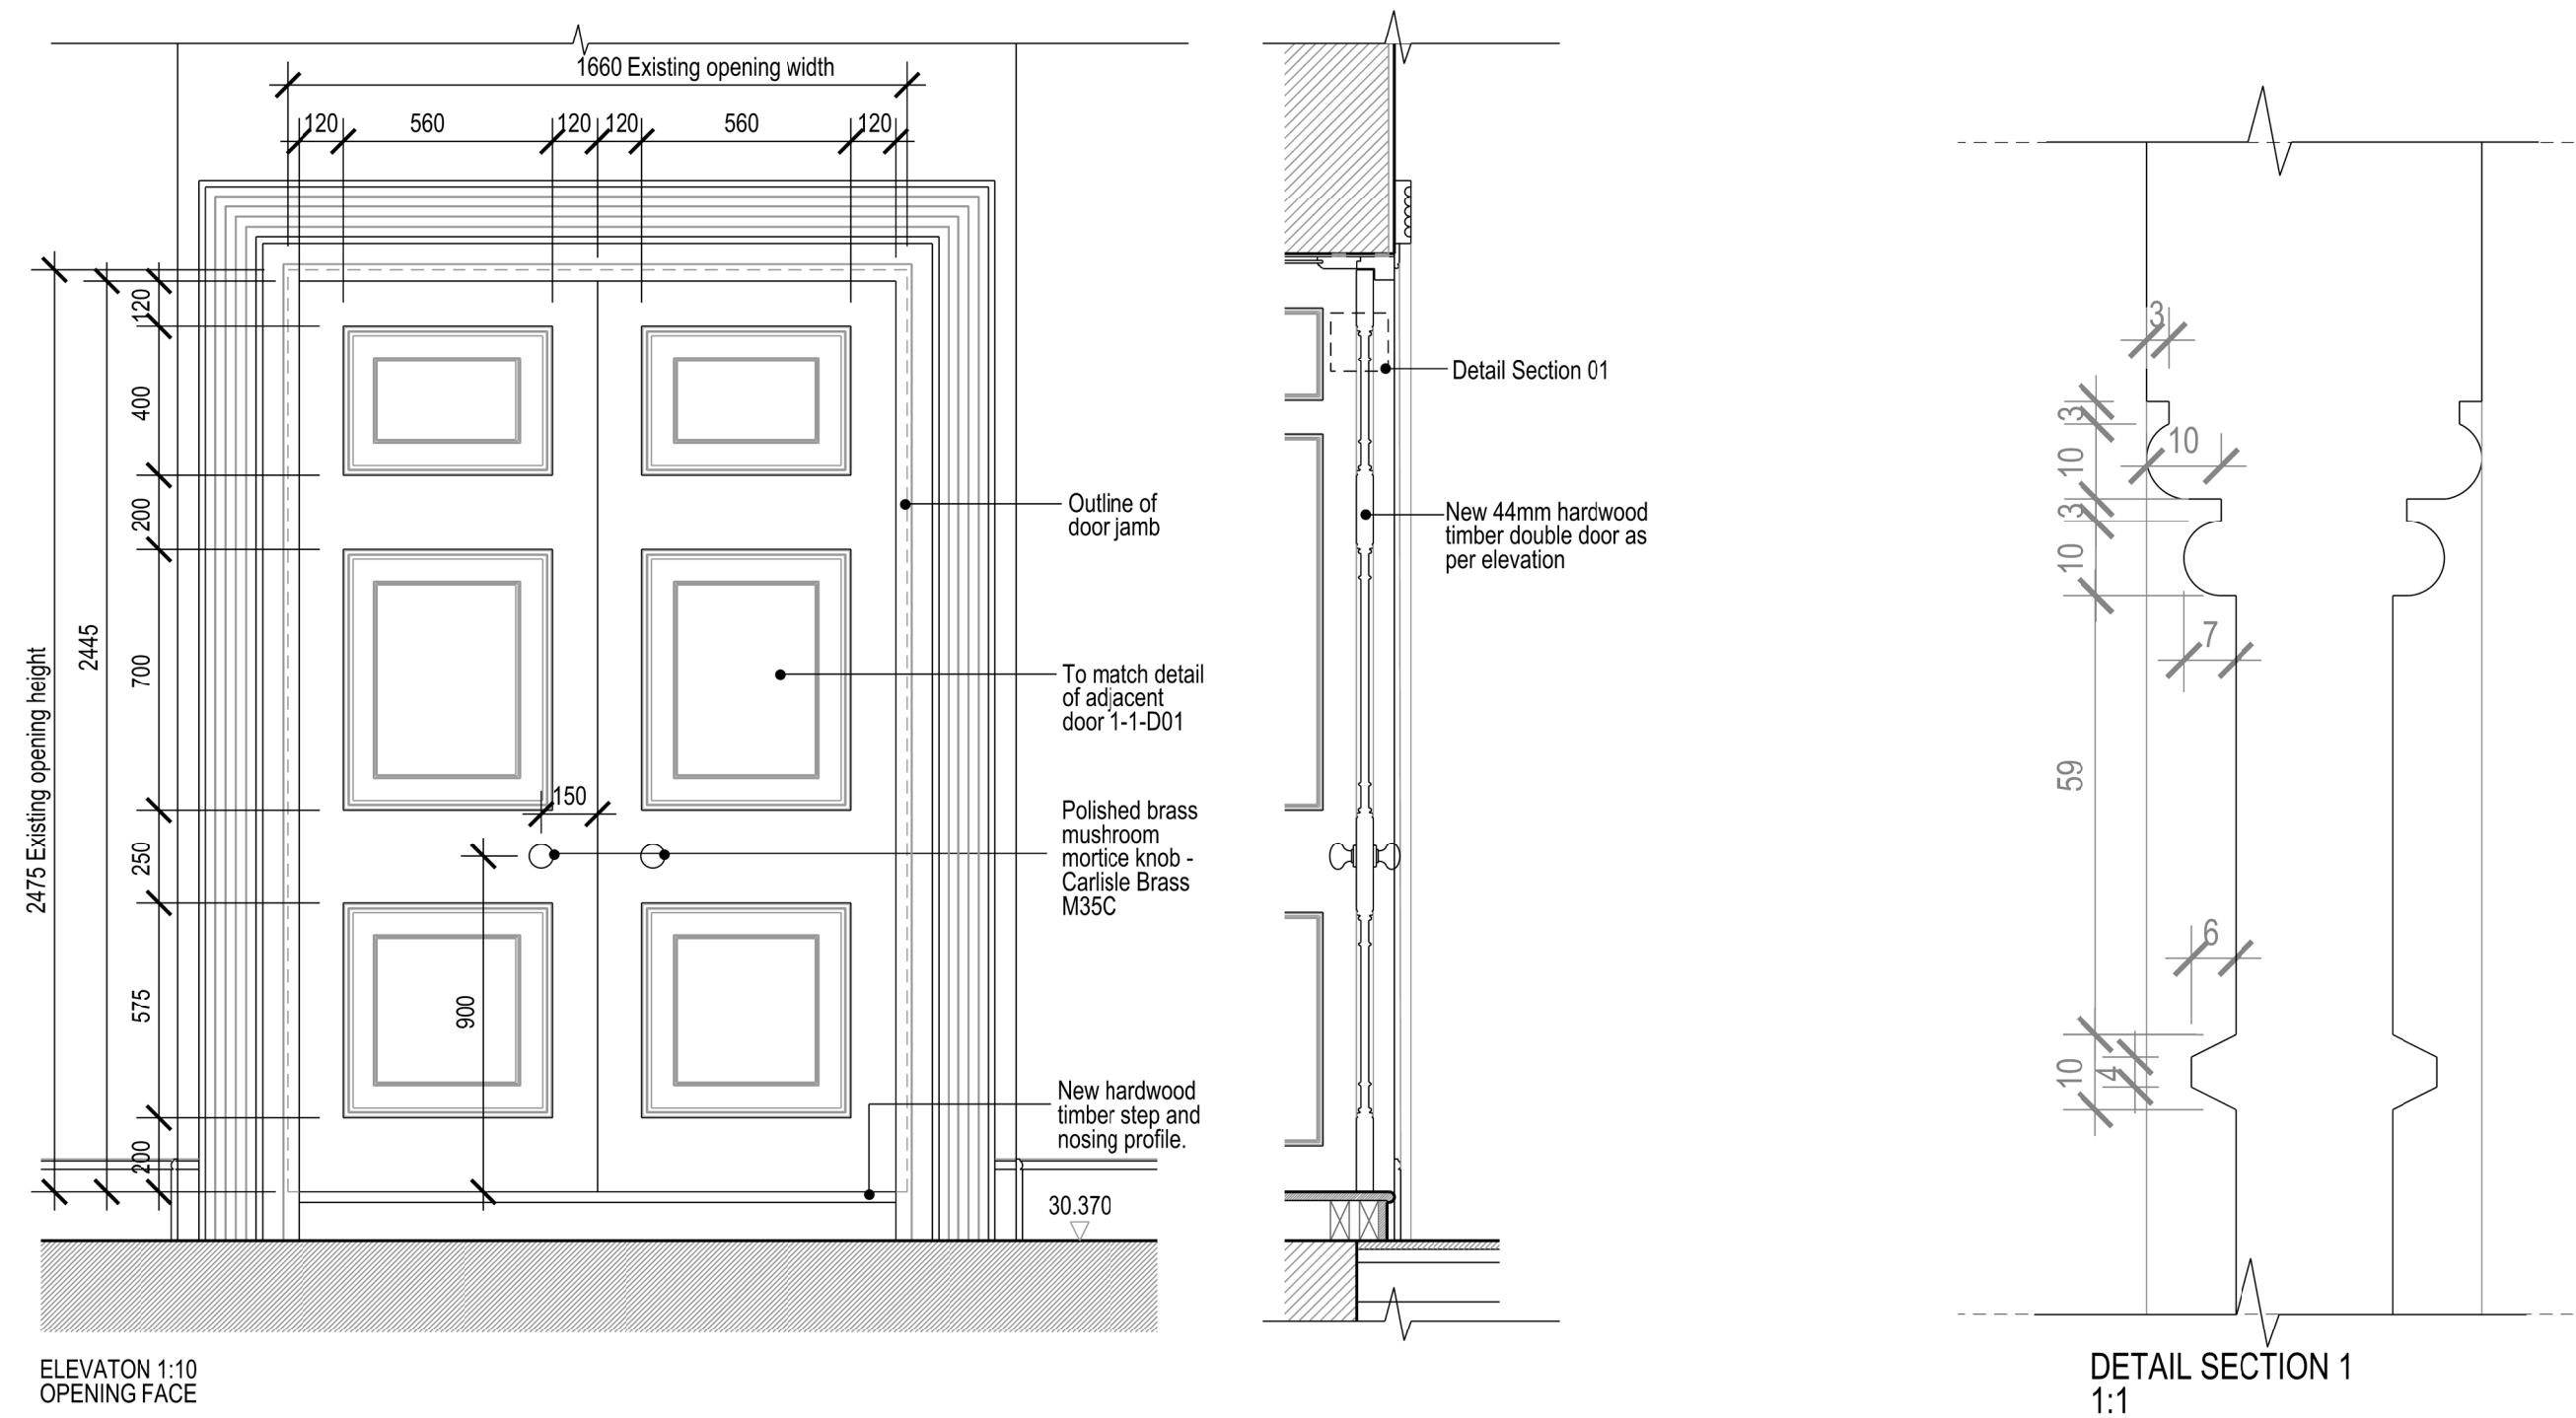


EXISTING CONDITION




DOOR 1-1D01. NEW DOOR TO MATCH
DETAIL OF EXISTING DOOR 1-1D01

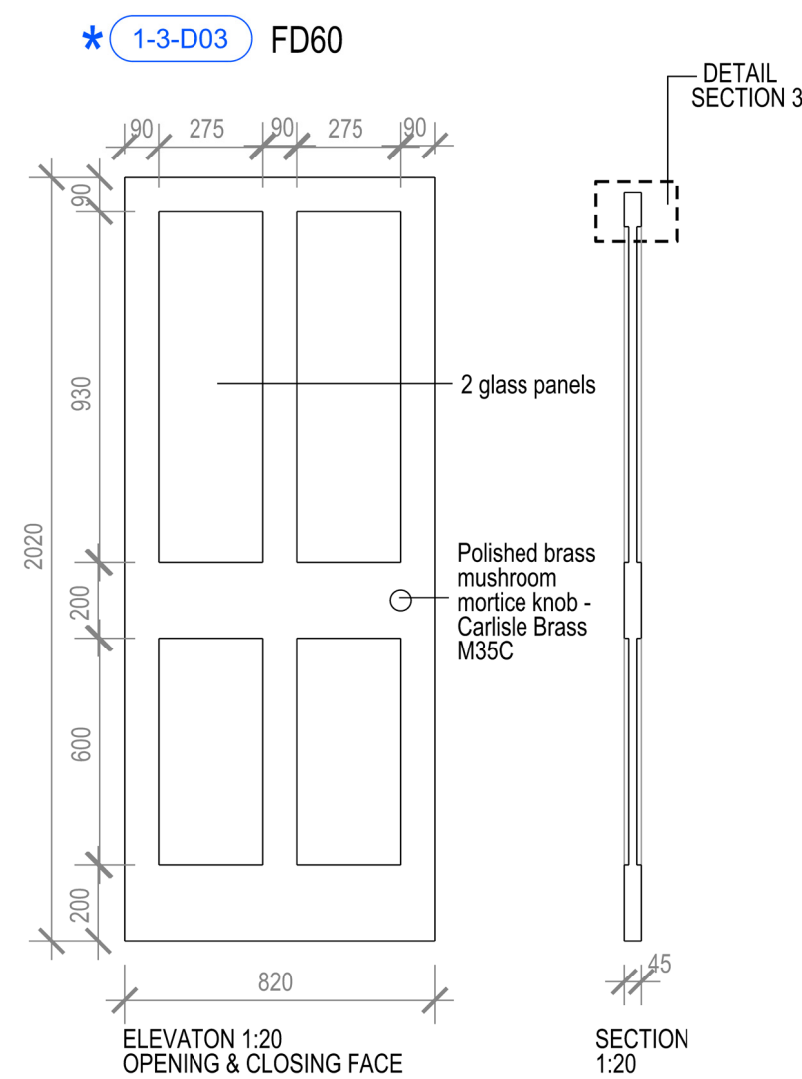


NEW HARDWOOD TIMBER DOOR TO ACHIEVE
60 MINUTE FIRE PROTECTION.
TO BE DECORATED IN EGGSHELL PAINT FINISH.
EXISTING DOOR FRAME AND ARCHITRAVE TO
BE RETAINED AND REDECORATED

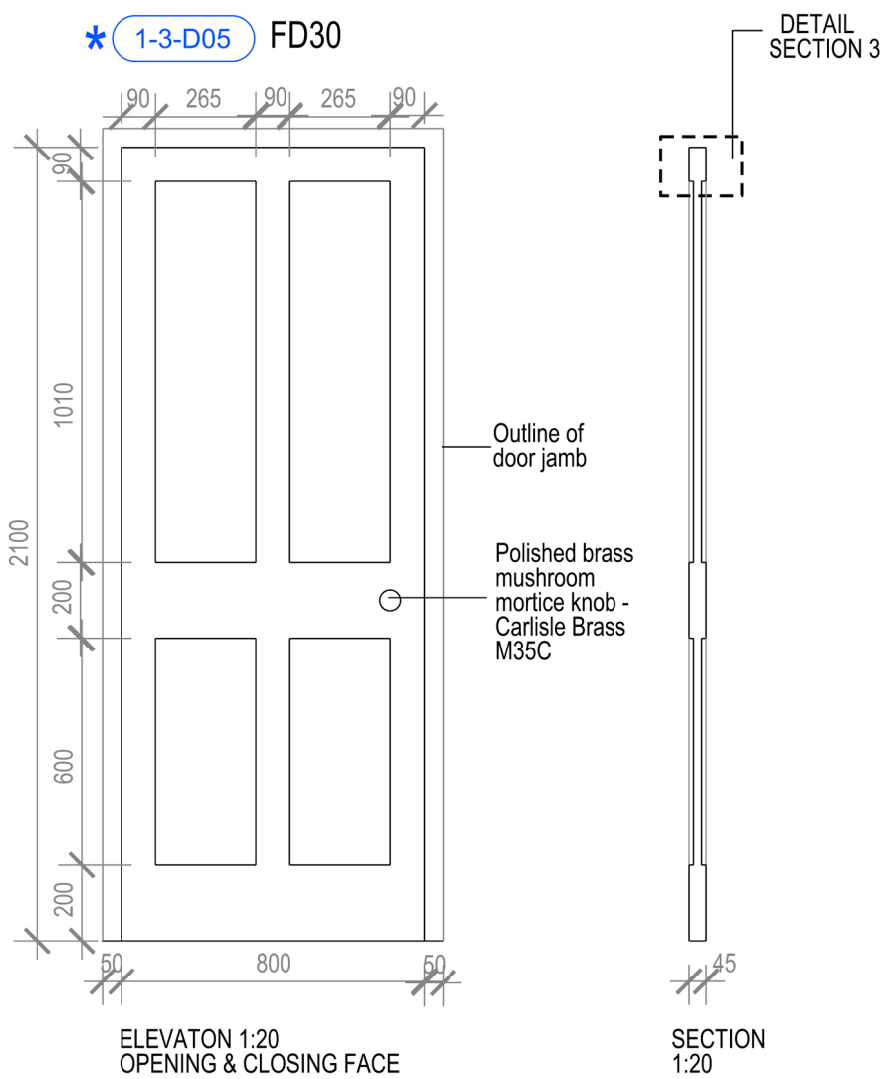

NEW HARDWOOD TIMBER DOOR & FRAME
TO ACHIEVE 30 MINUTE FIRE PROTECTION.
TO BE DECORATED IN EGGSHELL PAINT FINISH.
ARCHITRAVE TO MATCH ADJACENT EXISTING IN
ROOM 1MS/5/006

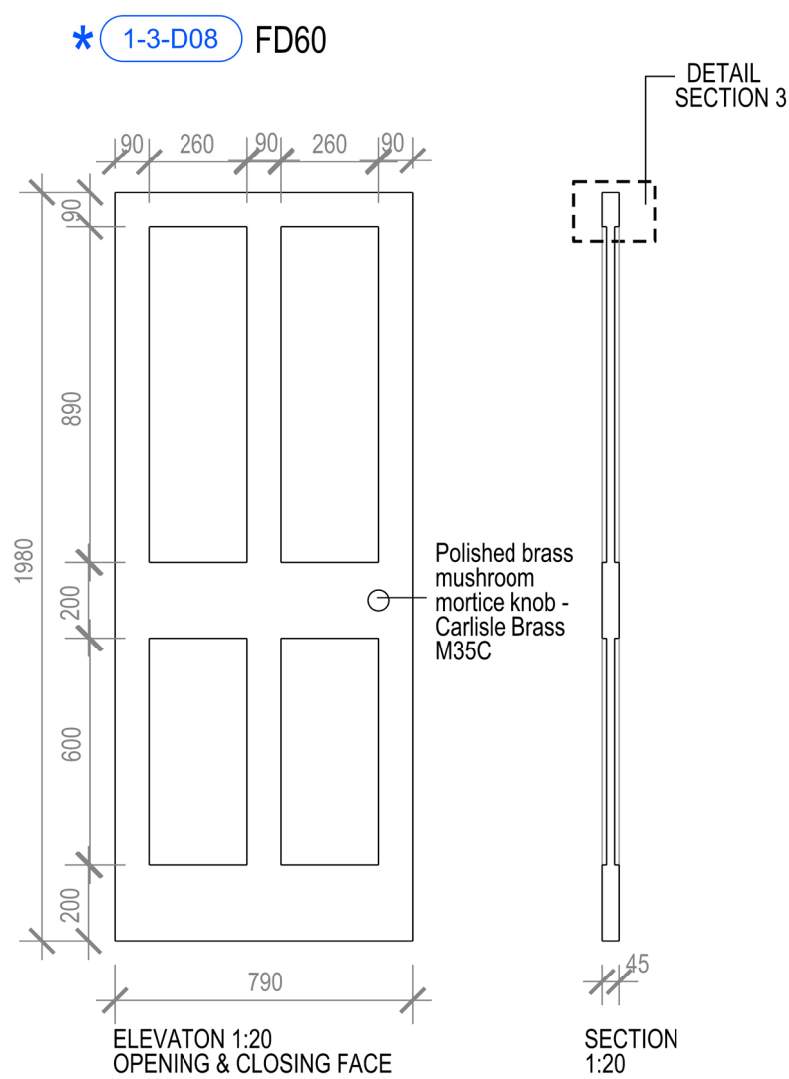

NEW HARDWOOD TIMBER DOOR TO ACHIEVE
60 MINUTE FIRE PROTECTION.
TO BE DECORATED IN EGGSHELL PAINT FINISH.
EXISTING DOOR FRAME AND ARCHITRAVE TO
BE RETAINED AND REDECORATED

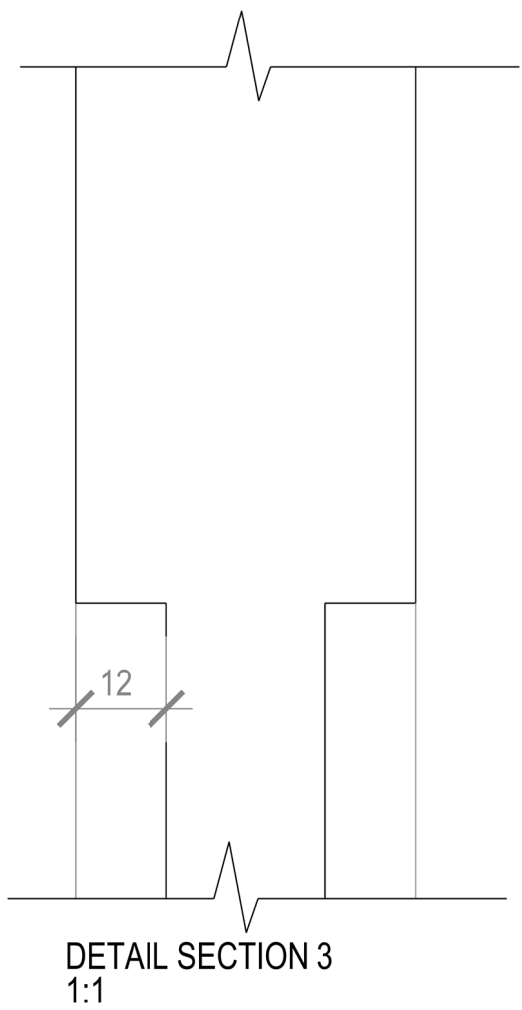

DETAIL SECTION 3
1:1



BUILDING DESIGN PARTNERSHIP LTD SHALL HAVE NO RESPONSIBILITY FOR ANY USE MADE OF THIS DOCUMENT OTHER THAN FOR THAT WHICH IT WAS PREPARED AND ISSUED.

ALL DIMENSIONS SHOULD BE CHECKED ON SITE

DO NOT SCALE FROM THIS DRAWING

ANY DRAWING ERRORS OR DIVERGENCES SHOULD BE BROUGHT TO THE
ATTENTION OF BUILDING DESIGN PARTNERSHIP LTD AT THE ADDRESS SHOWN
ON THE DRAWING

NOTES

VISION / DESCRIPTION	DRAWN	CHECKED	DATE
----------------------	-------	---------	------

For Planning and Listed Building Consent LBE MB 23/06/1

ENT LOGO



BDP.

16 Brewhouse Yard
Clerkenwell
London, EC1V 4LJ
United Kingdom

T +44 (0)20 7812 8000
F +44 (0)20 7812 8399
www.bdp.com

British Museum
Perimeter Properties Refurbishment

P2007246

1 & 1A Montague Street
Proposed doors
Planning and LBC Application

ORGANISM No.
(32)AD003

1:20@A1

April '17
