


#### General Notes:

- This drawing is the property of fabrik. It must not be copied or reproduced without written consent.
   This drawing shall be read in conjunction with all relevant contract drawings and fabrik Landscape Specification with any conflicting information to be brought to the attention of fabrik before work commences
   All dimensions are in millimetres unless otherwise specified
- All levels in metres unless otherwise specified
- 5. Only figured dimensions are to be taken from this drawing. All contractors must visit site and be responsible for taking and checking all dimensions related to the works shown on the drawing.

  6. All dimensions and sizes of units to be verified by the contractor on shop drawings for each element before the
- commencement of works
- 7. All construction base layers to engineer's specification
- 8. All steelwork to be galvanised unless otherwise stated
- 9. All concrete structures/members to structural engineer's/architect's detail
- All supports/fixings to manufacturer's/engineer's detail
   All exposed concrete faces to waterproofing engineer's/contractor's details 12. All eyebolts to be stainless steel unless otherwise specified and to engineers detail
- 13. All trees/shrubs/hedges planted at nursery level 14. Falls are for guidance purposes only, setting out shall be to spot levels
- 15. All concrete paving and associated foundation to comply with BS 7533:2006 'Pavements constructed with clay, natural stone or concrete pavers;

### Location Plan:

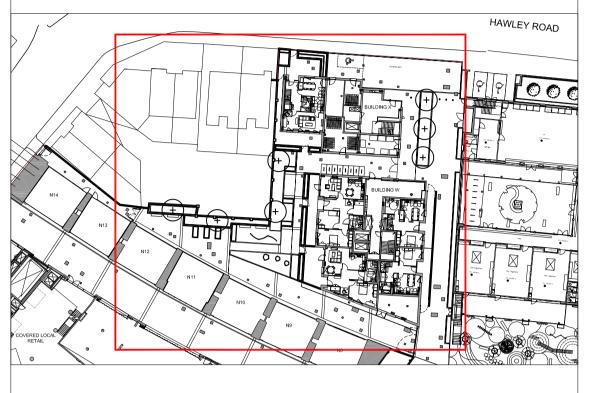


P1 23.04.18 Issued for planning approval
C2 28.07.2017 Issued for Construction Post VE

C1 12.04.2017 Issued for Construction

No. Date Reason

Revisions

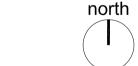

# fabrik

First Floor 4-8 Emerson Street

SE1 9DU

T: 0207 620 1453 F: 0207 261 9126

E: london@fabrikuk.com W: www.fabrikuk.com

### Camden Lock Village, Camden for MACE

## Tree in Soft Landscape - Typical Detail

Checked Drawn 1:10 @ A1 March '17 NB MB Drawing No. Revision

D2456 L.466

Drawing sheet size - A1

Preliminary Issued for Planning Approval Issued for Construction

Issued for Tender As Built

Issued for Design/Information

P1

Copyright Reserved f C