


1 Building E: Level 1 Roof Terrace  
L.323  
SCALE 1:50@A1

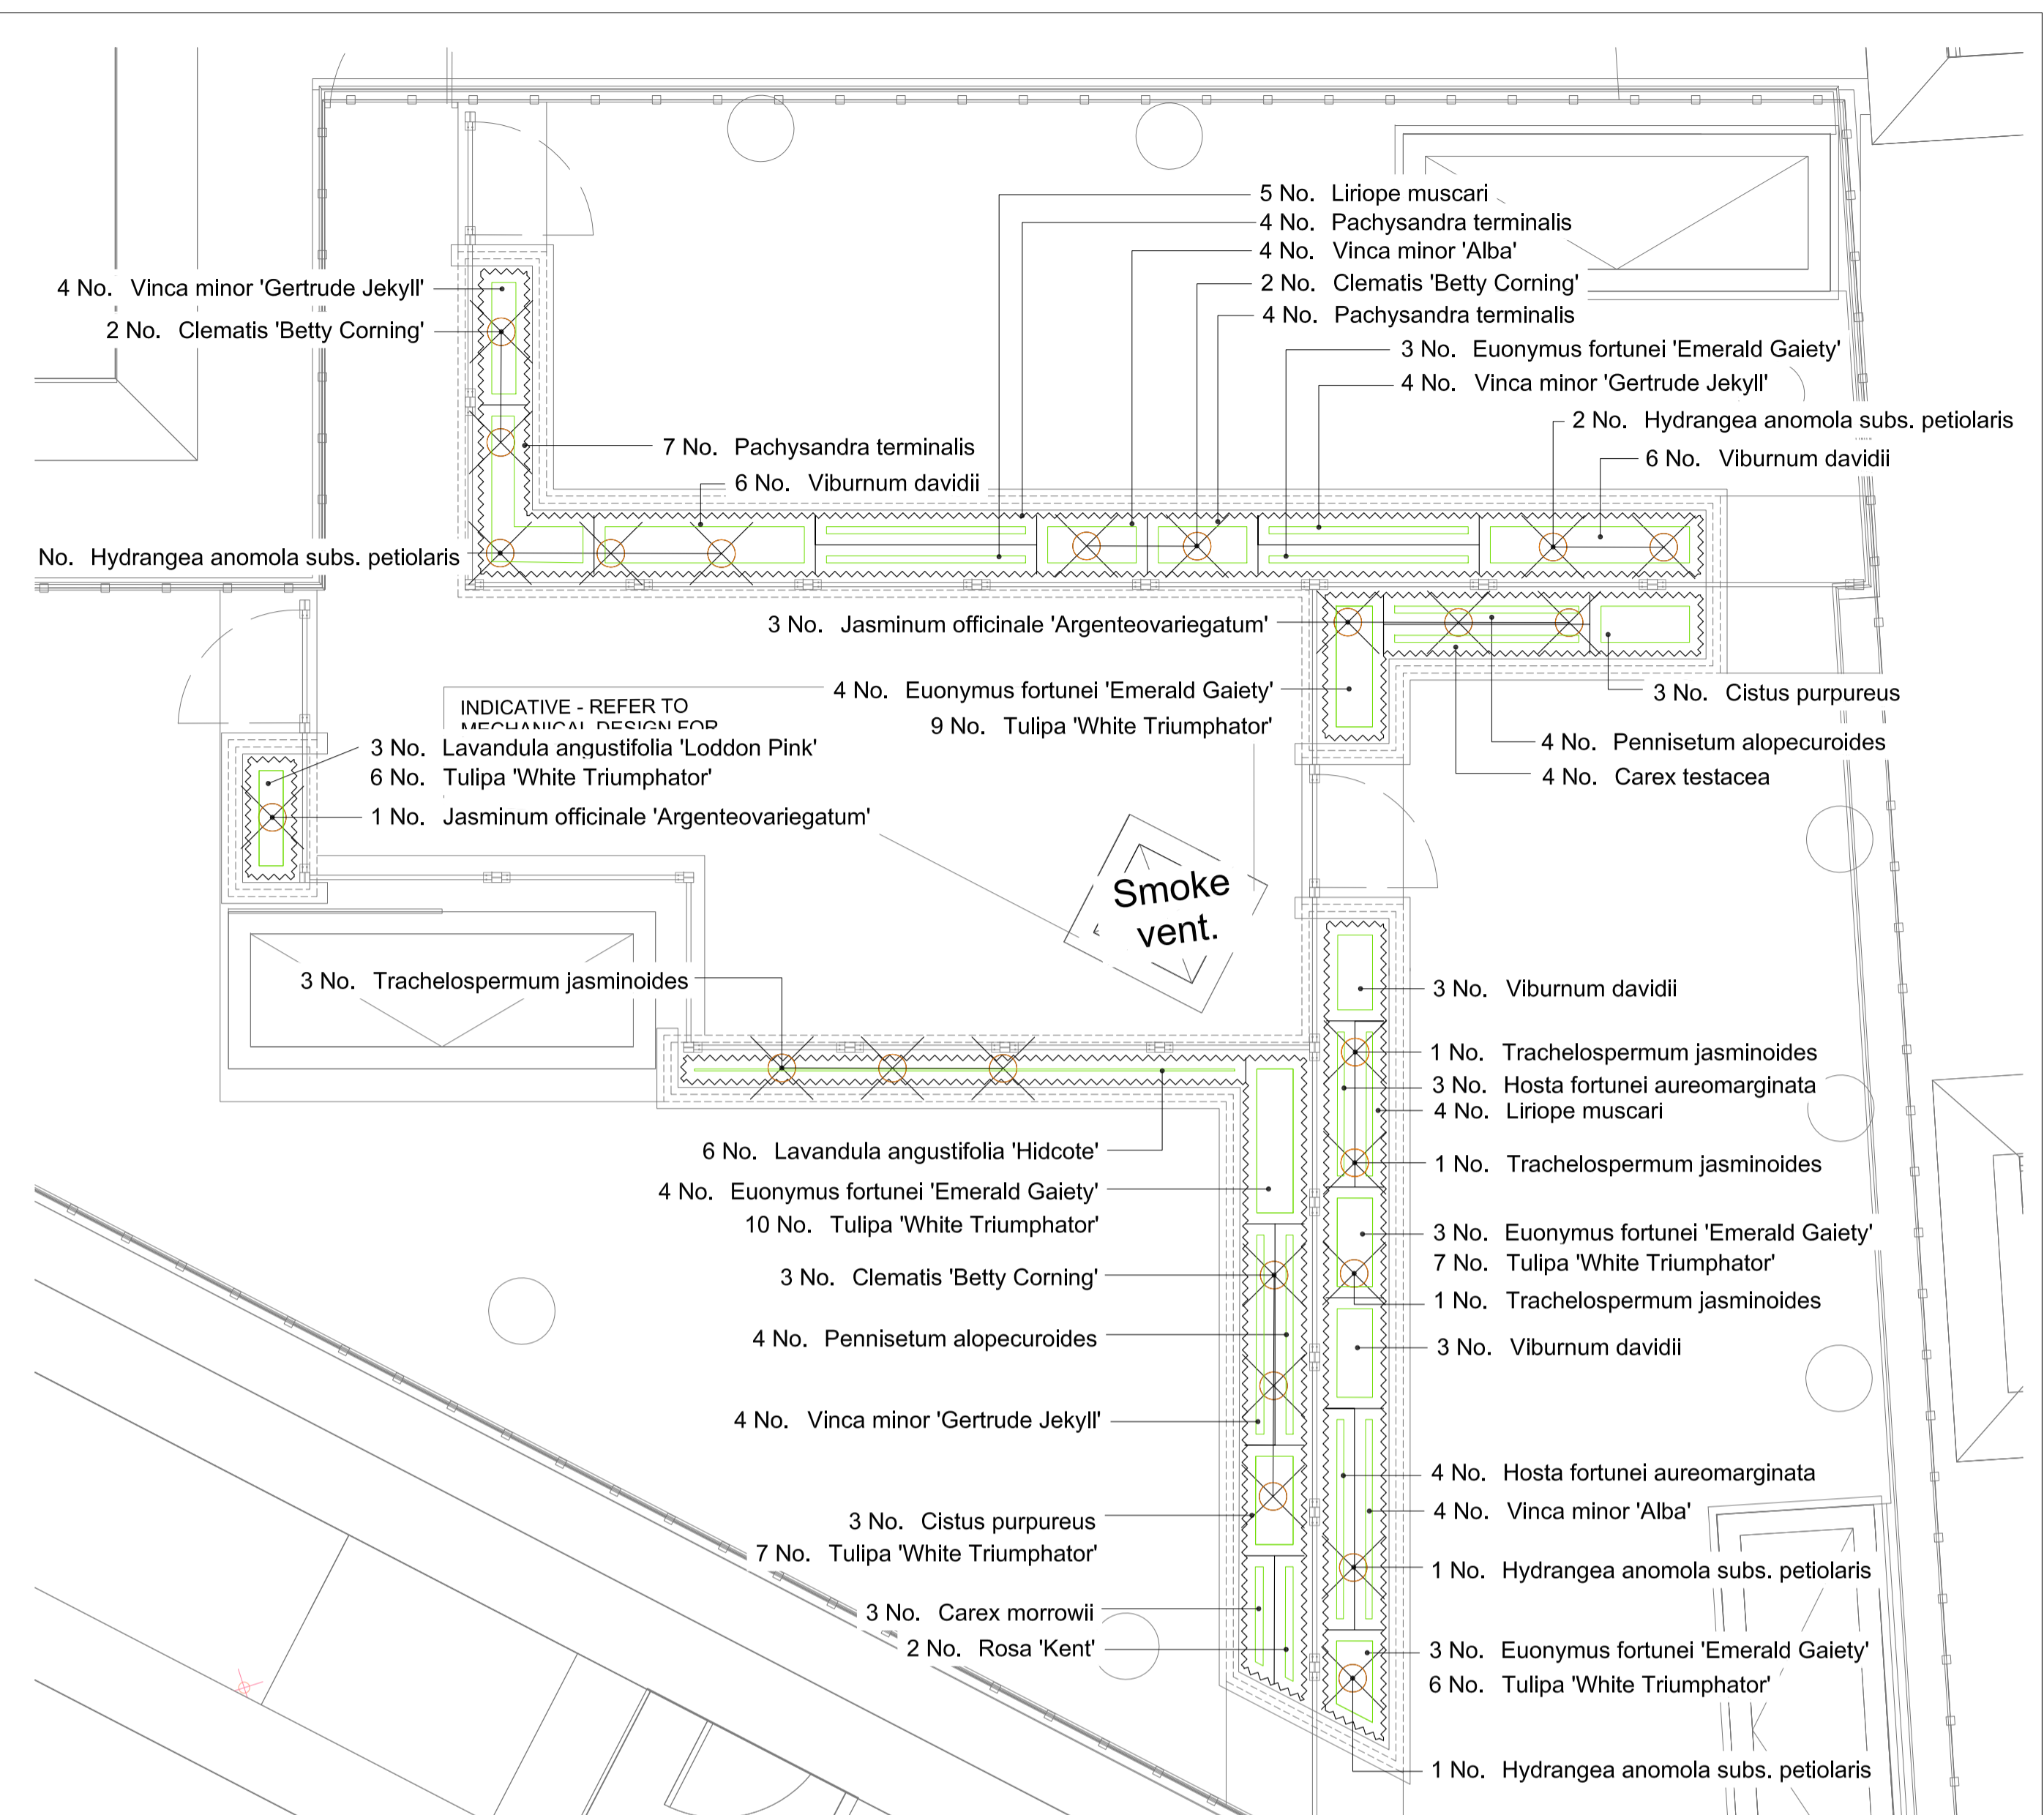

2 Building E: Level 6 Roof Terrace  
L.323  
SCALE 1:50@A1

**Notes**

- This drawing is the property of fabrik ltd. It must not be copied or reproduced without written consent.
- Only figured dimensions are to be taken from this drawing. All contractors must visit site and be responsible for taking and checking all dimensions related to the works shown on the drawing.
- Refer to fabrik drawing L.321 for roof gardens planting schedule

0 0.5 1.0 1.5 2.0 2.5 3.0 3.5 5.0m

1:50

P1	23.04.18	Issued for planning approval	MN	MB
C2	28.07.17	Background layout updated	CG	NB
C1	12.04.17	Issued for construction	PC	CB
No.	Date	Reason	Drawn	Checked

Revisions

**External References:**

- 14045\_EX\_(00)\_1260\_iss5\_revC02

**fabrik**

First Floor  
4-8 Emerson Street  
London  
SE1 9DU

T: 0207 620 1453  
E: london@fabrikuk.com  
W: www.fabrikuk.com

Project  
**Camden Lock Village, Camden Town, London for Mace**

Drawing  
**Roof Terraces - Building DE Detailed Soft Landscape General Arrangement Plan**

Scale	Date	Checked	Drawn
1:50 @ A1	March '17	CB	PC

Drawing No. **D2456 L.323** Revision **P1**

<input type="checkbox"/> Preliminary	<input type="checkbox"/> Issued for Design/Information
<input checked="" type="checkbox"/> Issued for Planning Approval	<input type="checkbox"/> Issued for Tender
<input type="checkbox"/> Issued for Construction	<input type="checkbox"/> As Built

Drawing sheet size - A1 Copyright Reserved ©