

Refer to D2456 L.601

Refer to D2456 L.605

Refer to D2456 L.606


Refer to D2456 L.603

- General Notes:**
- This drawing is the property of fabrik ltd. It must not be copied or reproduced without written consent.
  - This drawing shall be read in conjunction with all relevant contract drawings and specification with any conflicting information to be brought to the attention of fabrik ltd. before work commences.
  - All dimensions are in millimetres unless otherwise specified.
  - Only figured dimensions are to be taken from this drawing. All contractors must visit site and be responsible for taking and checking all dimensions related to the works shown on the drawing.
  - All dimensions and sizes of units to be verified by the contractor on shop drawings for each element before the commencement of works.

**Key Legend**

Application Boundary Line	Existing Level	Existing Bottom of Kerb Retained
Proposed Internal Finish Floor Level	Proposed External Spot Level	Proposed Top of Kerb
Proposed Top of Step	Proposed Bottom of Kerb	Proposed Top of Wall
Proposed Bottom of Step	Proposed Bottom of Wall	Proposed Top of Step
Existing Gradient (As result of interpolation of existing spot levels)	Proposed Gradient	Proposed permeable hard surfaces
Paving Folding Line	Extent of existing levels and drainage to be retained	Channel drain - 135mm wide channel drain with ductile iron heel safe grating To Engineers Specification
Slot drain - 10mm wide slot drain To Engineers Specification		

**NOTE:**  
REFER TO S278 AGREEMENT FOR LEVELS TO EXISTING PUBLIC FOOTPATHS (EXCLUDING TOWPATH) OUTSIDE SITE BOUNDARY.

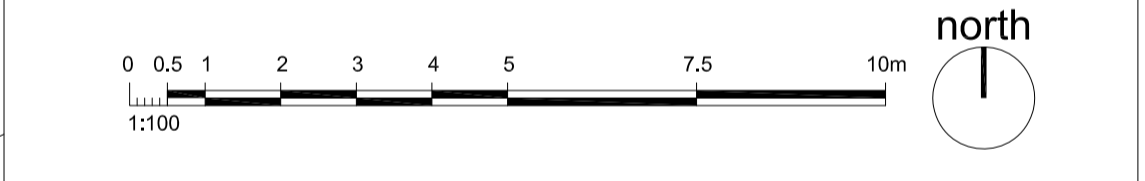

P1	23.04.2018	Issued for planning approval	MN	MB
C2	28.07.2017	Channel and slot drain reference amended. Drawing name revised	MN	NB
C1	31.03.2017	Drawing re-issued following comments received.	MN	CB
		Amendments as clouded.		
P0	07.03.2017	Stage F	MN	CB
No.	Date	Reason	Drawn	Checked
Revisions				

**External References:**

- 14045\_AX\_(00)\_1190\_iss7\_revF04
- 14045\_AX\_(00)\_1200\_iss6\_revF03
- 14045\_CX\_(00)\_1200\_iss5\_revC01
- 14045\_EX\_(00)\_1200\_iss8\_revC01
- 14045\_VX\_(00)\_1200\_iss4\_revF01
- 14045\_WX\_(00)\_1200\_iss9\_revC01

**fabrik**

First Floor  
4-8 Emerson Street  
London  
SE1 9DU

T: 0207 620 1453  
E: london@fabrikuk.com  
W: www.fabrikuk.com

Project  
**Camden Lock Village, Camden Town, London for Mace**

Drawing  
**Ground Floor - Proposed levels Plan Sheet 2**

Scale	Date	Checked	Drawn
1:100 @ A1	March '17	CB	MN

Drawing No.	Revision
D2456 L.602	P1

<input type="checkbox"/> Preliminary	<input type="checkbox"/> Issued for Design/Information
<input checked="" type="checkbox"/> Issued for Planning Approval	<input type="checkbox"/> Issued for Tender
<input type="checkbox"/> Issued for Construction	<input type="checkbox"/> As Built

Drawing sheet size - A1 Copyright Reserved ©