


PLANNING CONSENT

DRAWINGS INDICATE DESIGN INTENT ONLY.
ALL DIMENSIONS IN MILLIMETERS UNLESS NOTED OTHERWISE.
THE CONTRACTOR IS RESPONSIBLE FOR TAKING AND CHECKING ALL DIMENSIONS.
DO NOT SCALE FROM THE DRAWING.
REPORT ALL CONFLICTS OF INFORMATION TO ORIGINATE AND SEEK ADVICE BEFORE PROCEEDING.
THIS DRAWING IS THE COPYRIGHT OF GLSTUDIO LTD.



KEY PLAN

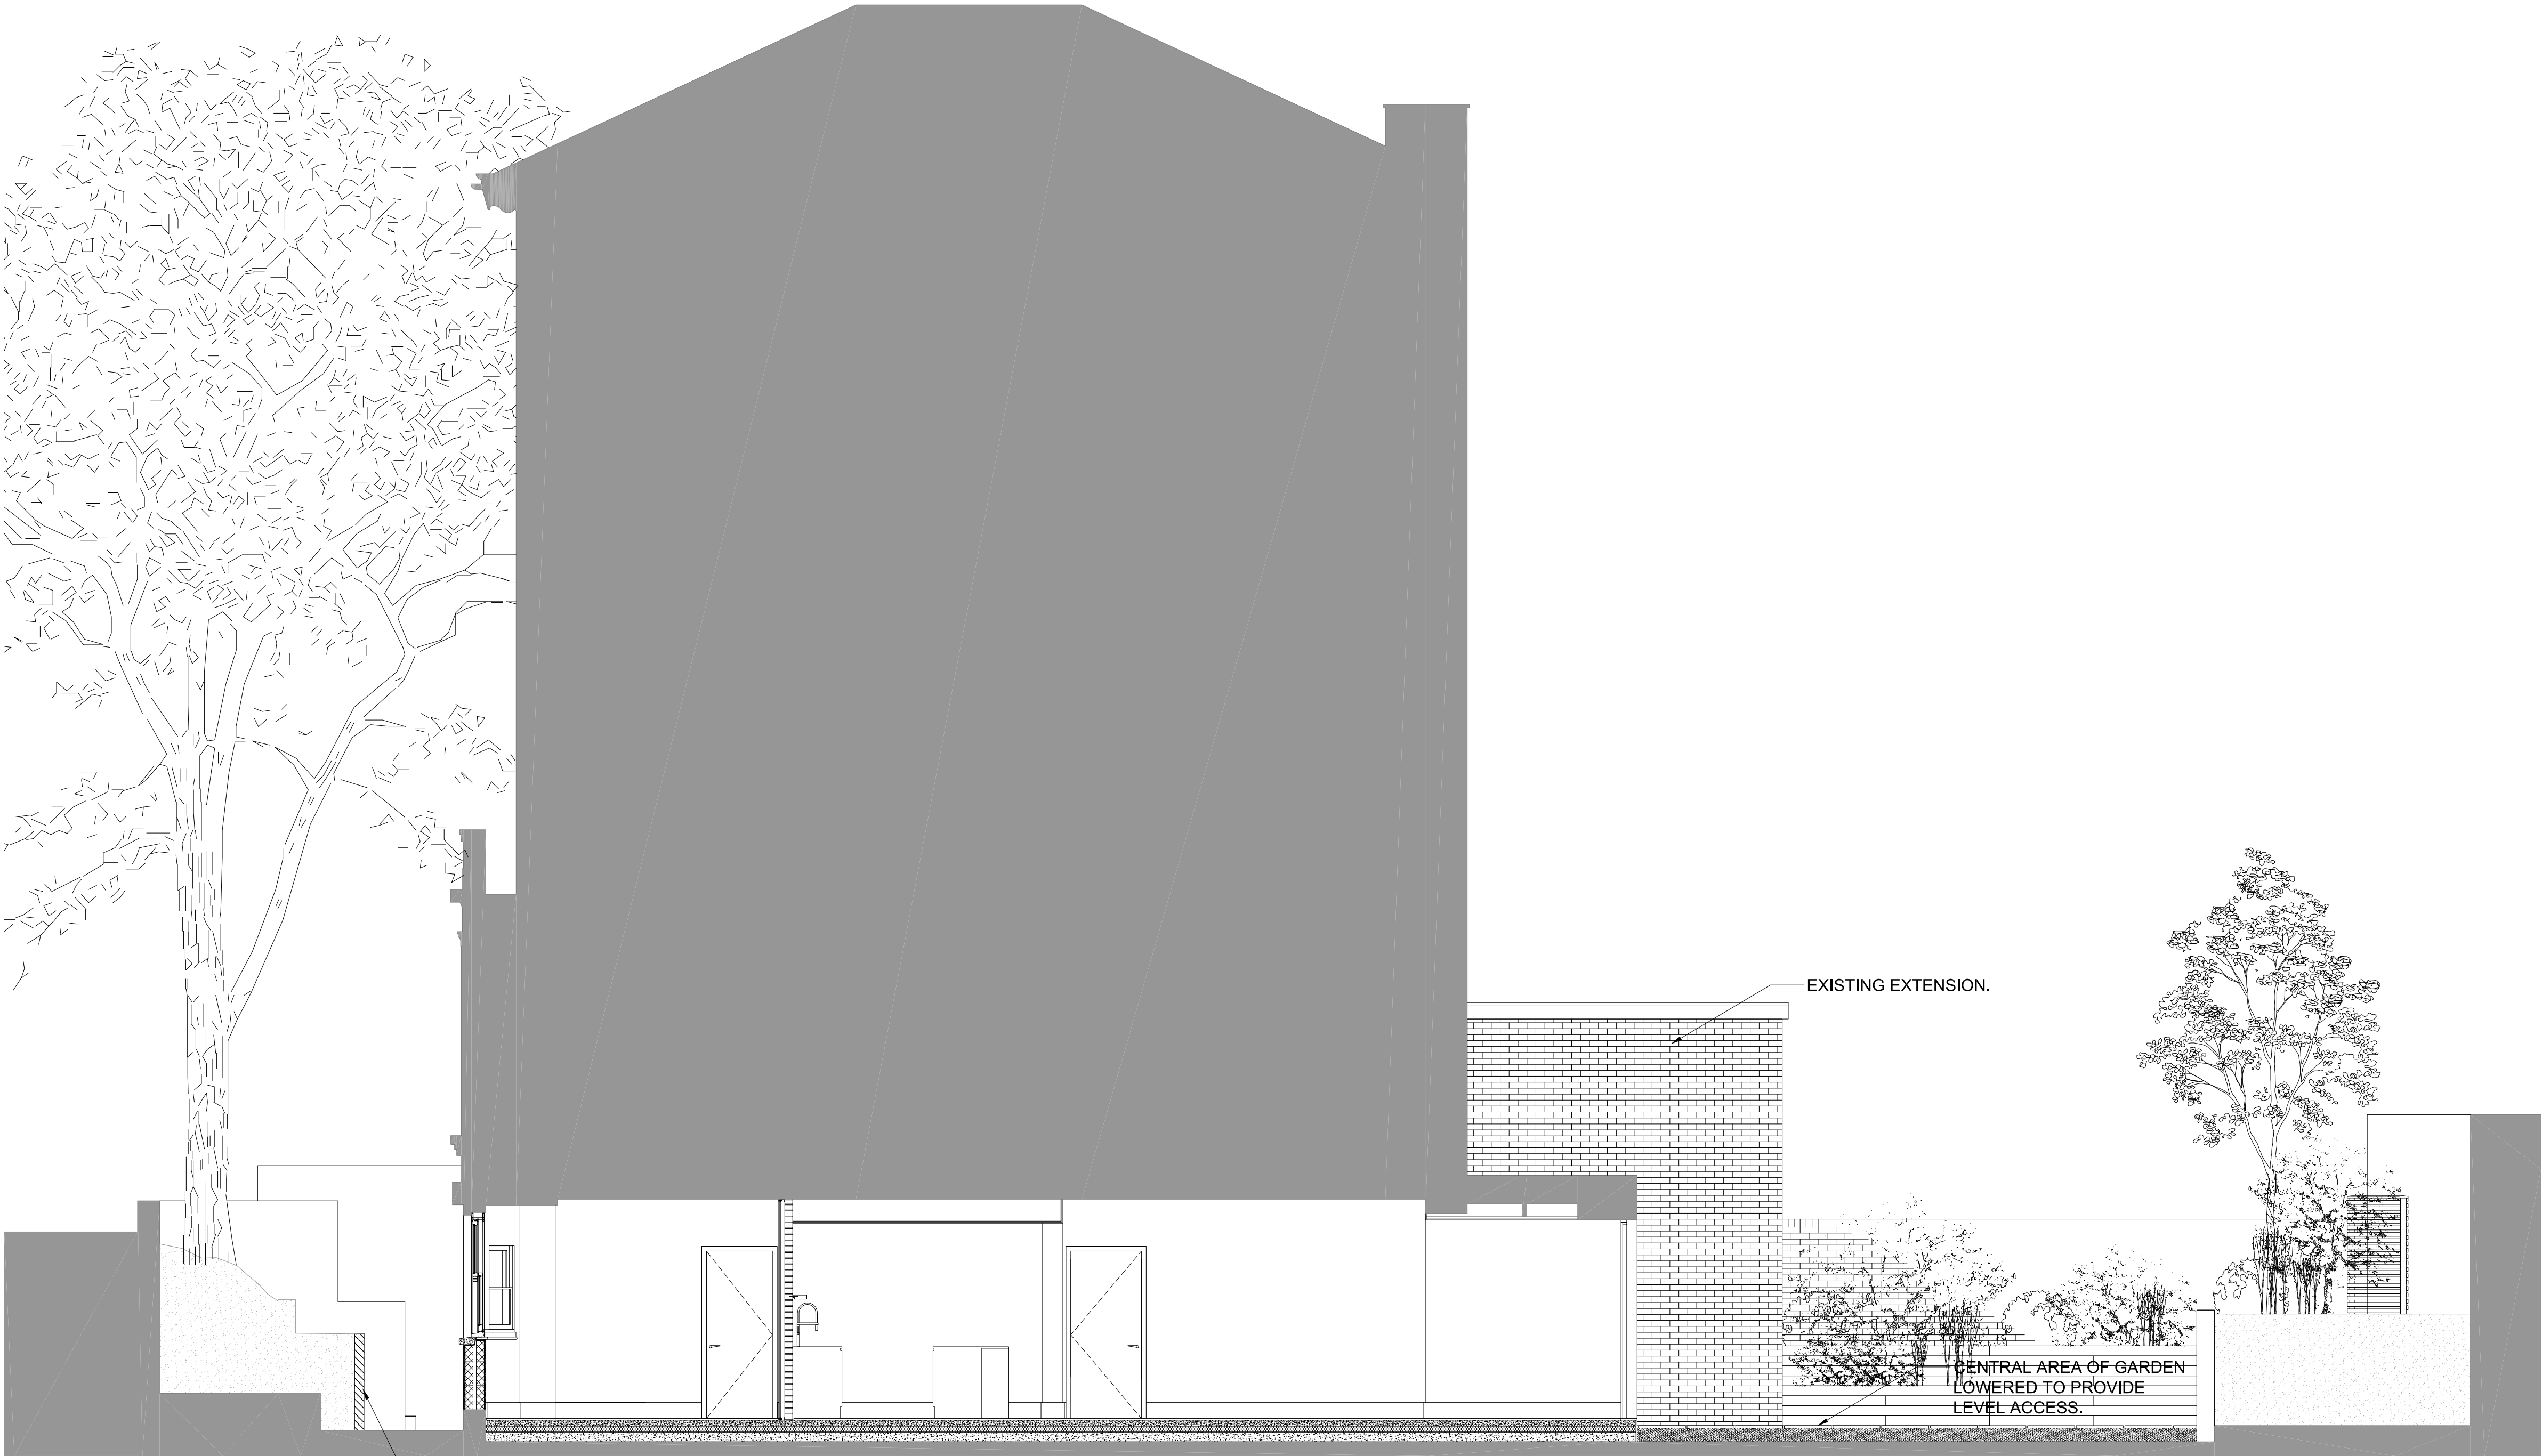

- B 01.05.18 Section BB added showing side elevation.
A 10.04.18 retention of planting zone around front tree clarified, extent of rear excavation reduced.

NO. DATE ISSUE/REVISION

45A REGENTS PARK ROAD

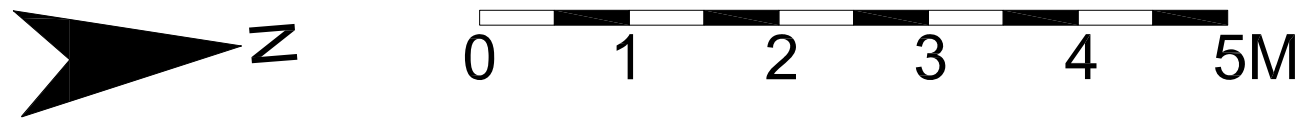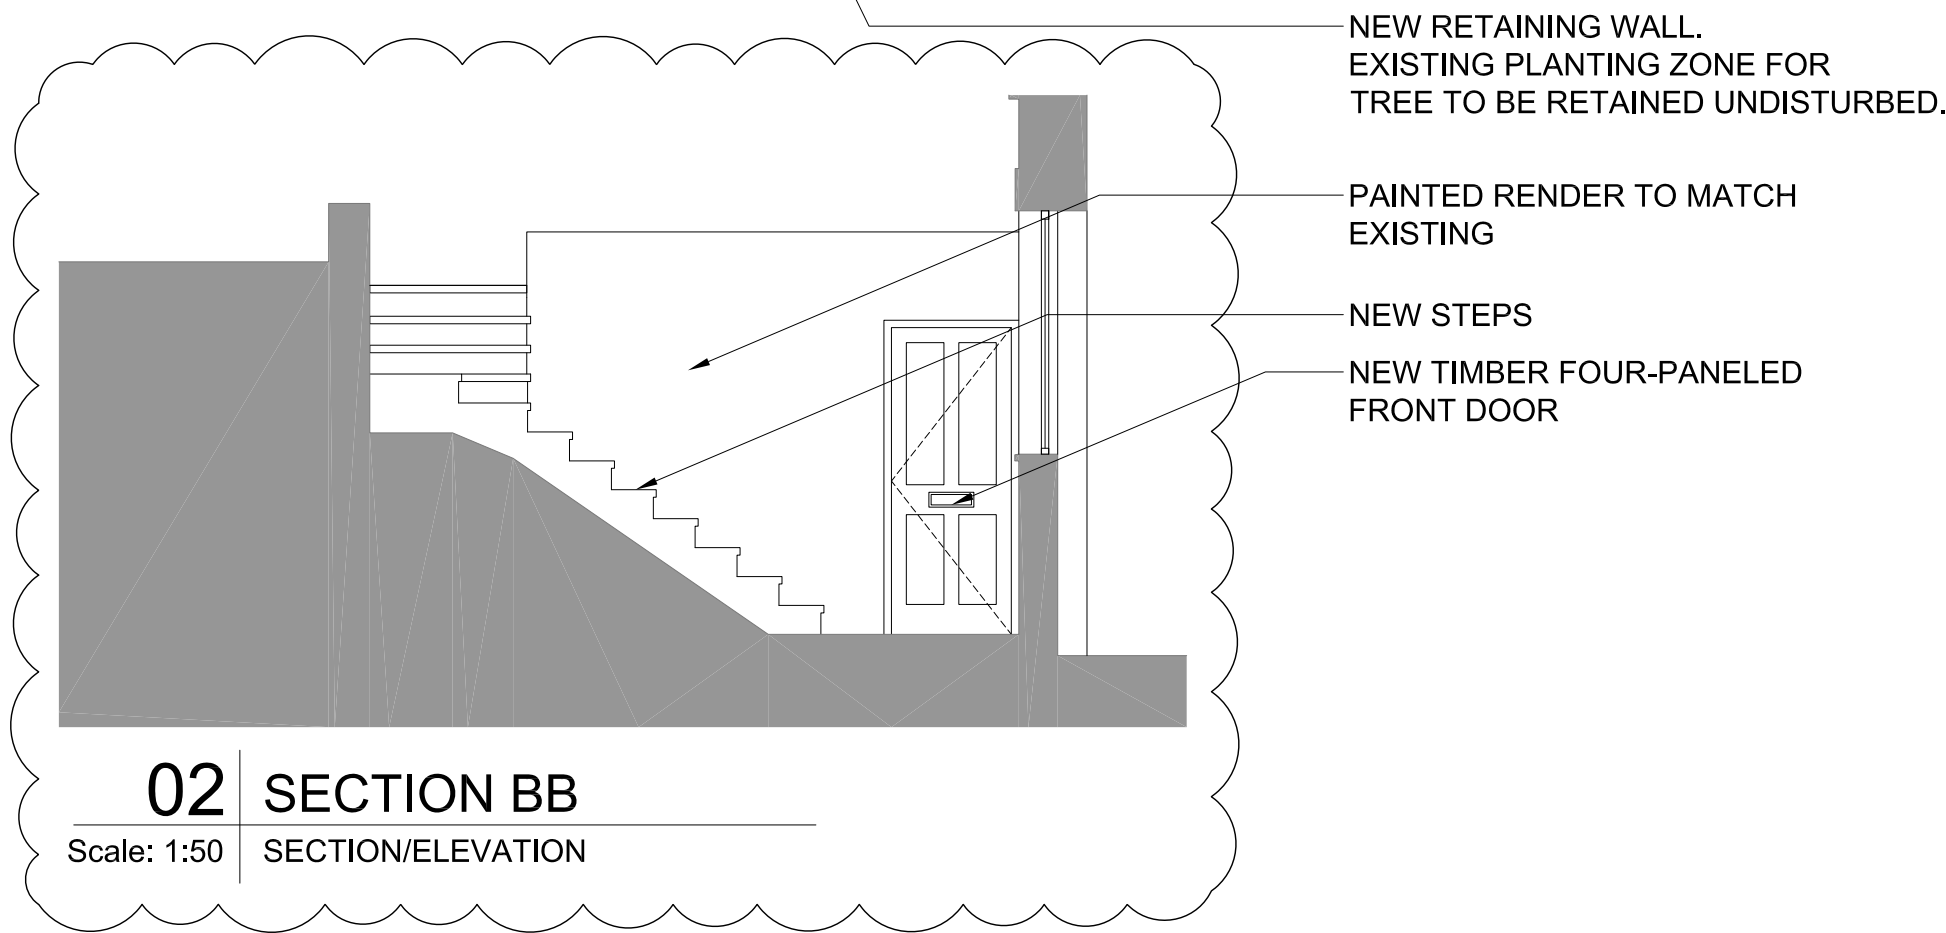

GLSTUDIO
Architecture Design Landscape
www.glstudio.london

DRAWING TITLE
PROPOSED SECTION

DRAWN GL SCALE 1:50 @ A1
CHECKED DATE 19.03.18

PROJECT NO. 0002 DRAWING NO. P300