



**MOUNTAIN
WAREHOUSE**

Tottenham Court Road

Doc Title: MW_Tottenham Court Road.cdr
Revision: 3
Date: 06.02.2018

Site Details: 230 Tottenham Court Rd,
Fitzrovia, London
W1T 7QQ

Visual prepared and produced by:

northampton SIGNS

☎ 01604 758 198
@ sales@northamptonsigns.co.uk
🌐 northamptonsigns.co.uk

Aerial Photograph



Client: Mountain Warehouse

Brand: Mountain Warehouse

Site: Tottenham Court Road

Drawn By: E.Candy

Start Date: 01.02.2018

Scale: nts

Rev Number: 3

Revision By: EC

Rev Date: 06.02.2018

Revision Notes:

- 1: INITIAL RELEASE [DR9584]
- 2: REDUCED LOGO SIZE, CHANGED PROJECTION SIGN [DR9592]
- 3: ADDED IN FASCIA SIGNAGE DETAILS [DR9603]
- 4: # [DR]
- 5: # [DR]
- 6: # [DR]
- 7: # [DR]
- 8: # [DR]
- 9: # [DR]
- 10: # [DR]

Colour References:

Other Notes:

#

Drawing Title:

MW_Tottenham Court Road.cdr

File Path:

data\Drawings\Mountain Warehouse_MW\ SITE SPECIFIC - MW\Tottenham Court Road COREL

Account Manager: Dale Gasson

Survey Notes: N/A

Drawing Sign Off: xxxxxxxxxx

- a** Unit 5 Stour Road
Ross Road Industry
Northampton NN5 5AA
- t** 01604 758 198
- f** 01604 759 515
- w** www.northamptonsigns.co.uk
- e** info@northamptonsigns.co.uk

Signage Elements

Client: Mountain Warehouse
 Brand: Mountain Warehouse
 Site: Tottenham Court Road
 Drawn By: E.Candy
 Start Date: 01.02.2018
 Scale: 1:30@A3
 Rev Number: 3
 Revision By: EC
 Rev Date: 06.02.2018

Revision Notes:

- 1: INITIAL RELEASE [DR9584]
- 2: REDUCED LOGO SIZE, CHANGED PROJECTION SIGN [DR9592]
- 3: ADDED IN FASCIA SIGNAGE DETAILS [DR9603]
- 4: # [DR]
- 5: # [DR]
- 6: # [DR]
- 7: # [DR]
- 8: # [DR]
- 9: # [DR]
- 10: # [DR]

Colour References:



Other Notes:

#

Drawing Title:

MW_Tottenham Court Road.cdr

File Path:


data\Drawings\Mountain Warehouse_MW\ SITE SPECIFIC - MW\Tottenham Court Road COREL

Account Manager: Dale Gasson


Survey Notes: N/A

Drawing Sign Off: XXXXXXXXX

a Unit 5 Stour Road
 Ross Road Industry
 Northampton NN5 5AA
t 01604 758 198
f 01604 759 515
w www.northamptonsigns.co.uk
e info@northamptonsigns.co.uk

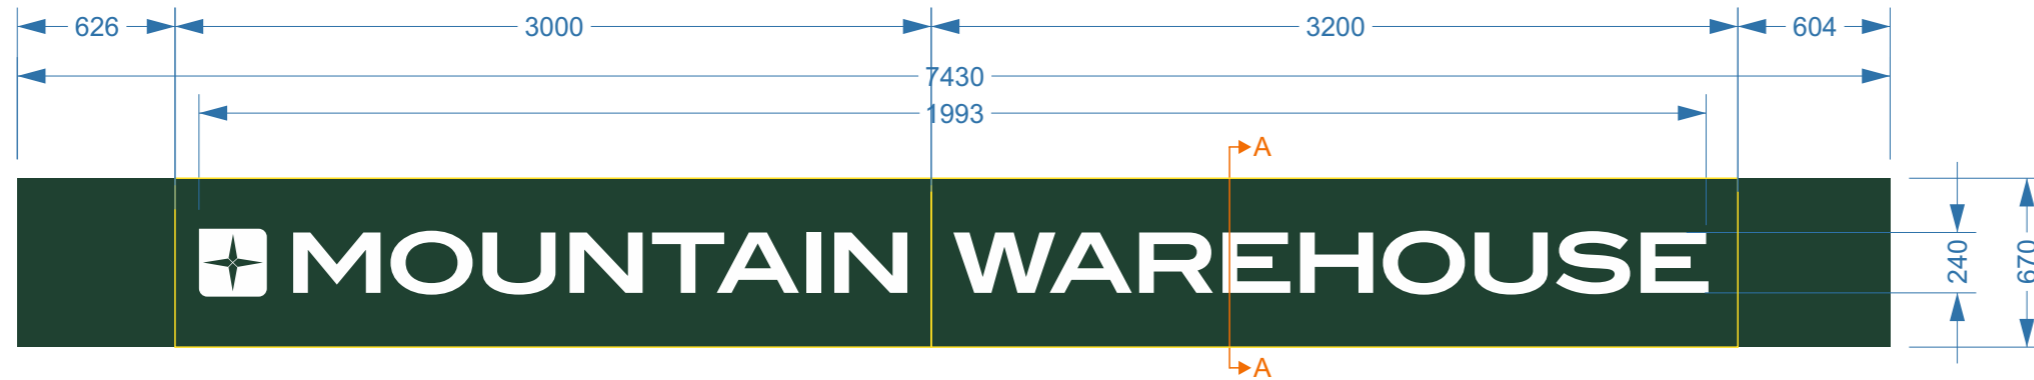


ITEM A
 Aluminium tray with 70mm deep returns finished PMS 553c, fret cut with 10mm opal lettering push through. Illuminated via LEDs.
 QTY: 1 OFF

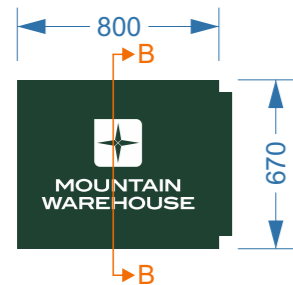


ITEM B
 2no. 35mm deep aluminium trays finished PMS 553 back to back over framework.
 Trays fret cut with 10mm push through opal.
 Illuminated via LEDs
 QTY: 1 OFF

Section Detail A-A
 1:10@A3

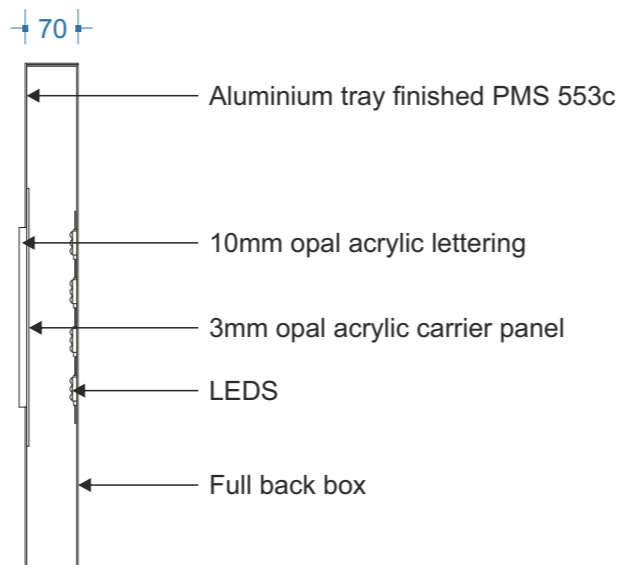

Section Detail B-B
 1:10@A3

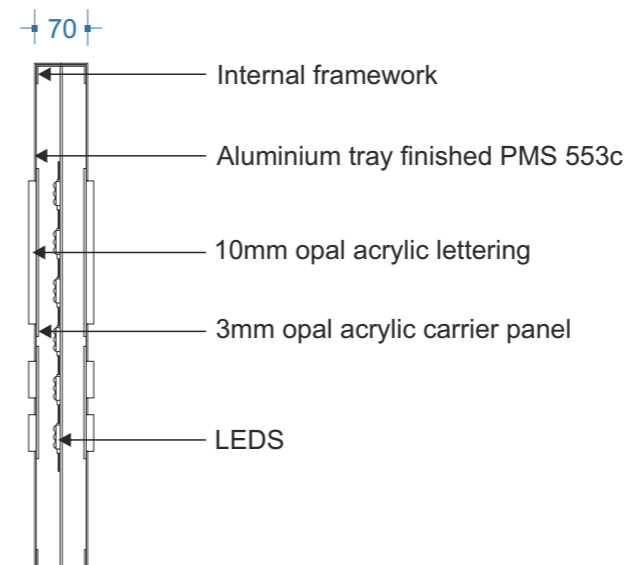

Photomontages

Client: Mountain Warehouse
 Brand: Mountain Warehouse
 Site: Tottenham Court Road
 Drawn By: E.Candy
 Start Date: 01.02.2018
 Scale: NTS
 Rev Number: 3
 Revision By: EC
 Rev Date: 06.02.2018

- Revision Notes:
- 1: INITIAL RELEASE [DR9584]
 - 2: REDUCED LOGO SIZE, CHANGED PROJECTION SIGN [DR9592]
 - 3: ADDED IN FASCIA SIGNAGE DETAILS [DR9603]
 - 4: # [DR]
 - 5: # [DR]
 - 6: # [DR]
 - 7: # [DR]
 - 8: # [DR]
 - 9: # [DR]
 - 10: # [DR]

Colour References:

Other Notes:
#

Drawing Title:
MW_Tottenham Court Road.cdr
 File Path:
data\Drawings\Mountain Warehouse_MW\ SITE SPECIFIC - MW\Tottenham Court Road\COREL

Account Manager: Dale Gasson
 Survey Notes: N/A
 Drawing Sign Off: xxxxxxxxxx

a Unit 5 Stour Road
 Ross Road Industry
 Northampton NN5 5AA
t 01604 758 198
f 01604 759 515
w www.northamptonsigns.co.uk
e info@northamptonsigns.co.uk



EXISTING



EXISTING



PROPOSED [INDICATIVE ONLY]
 ALL SIGNS TO BE ILLUMINATED VIA LEDS



PROPOSED [INDICATIVE ONLY]
 ALL SIGNS TO BE ILLUMINATED VIA LEDS