

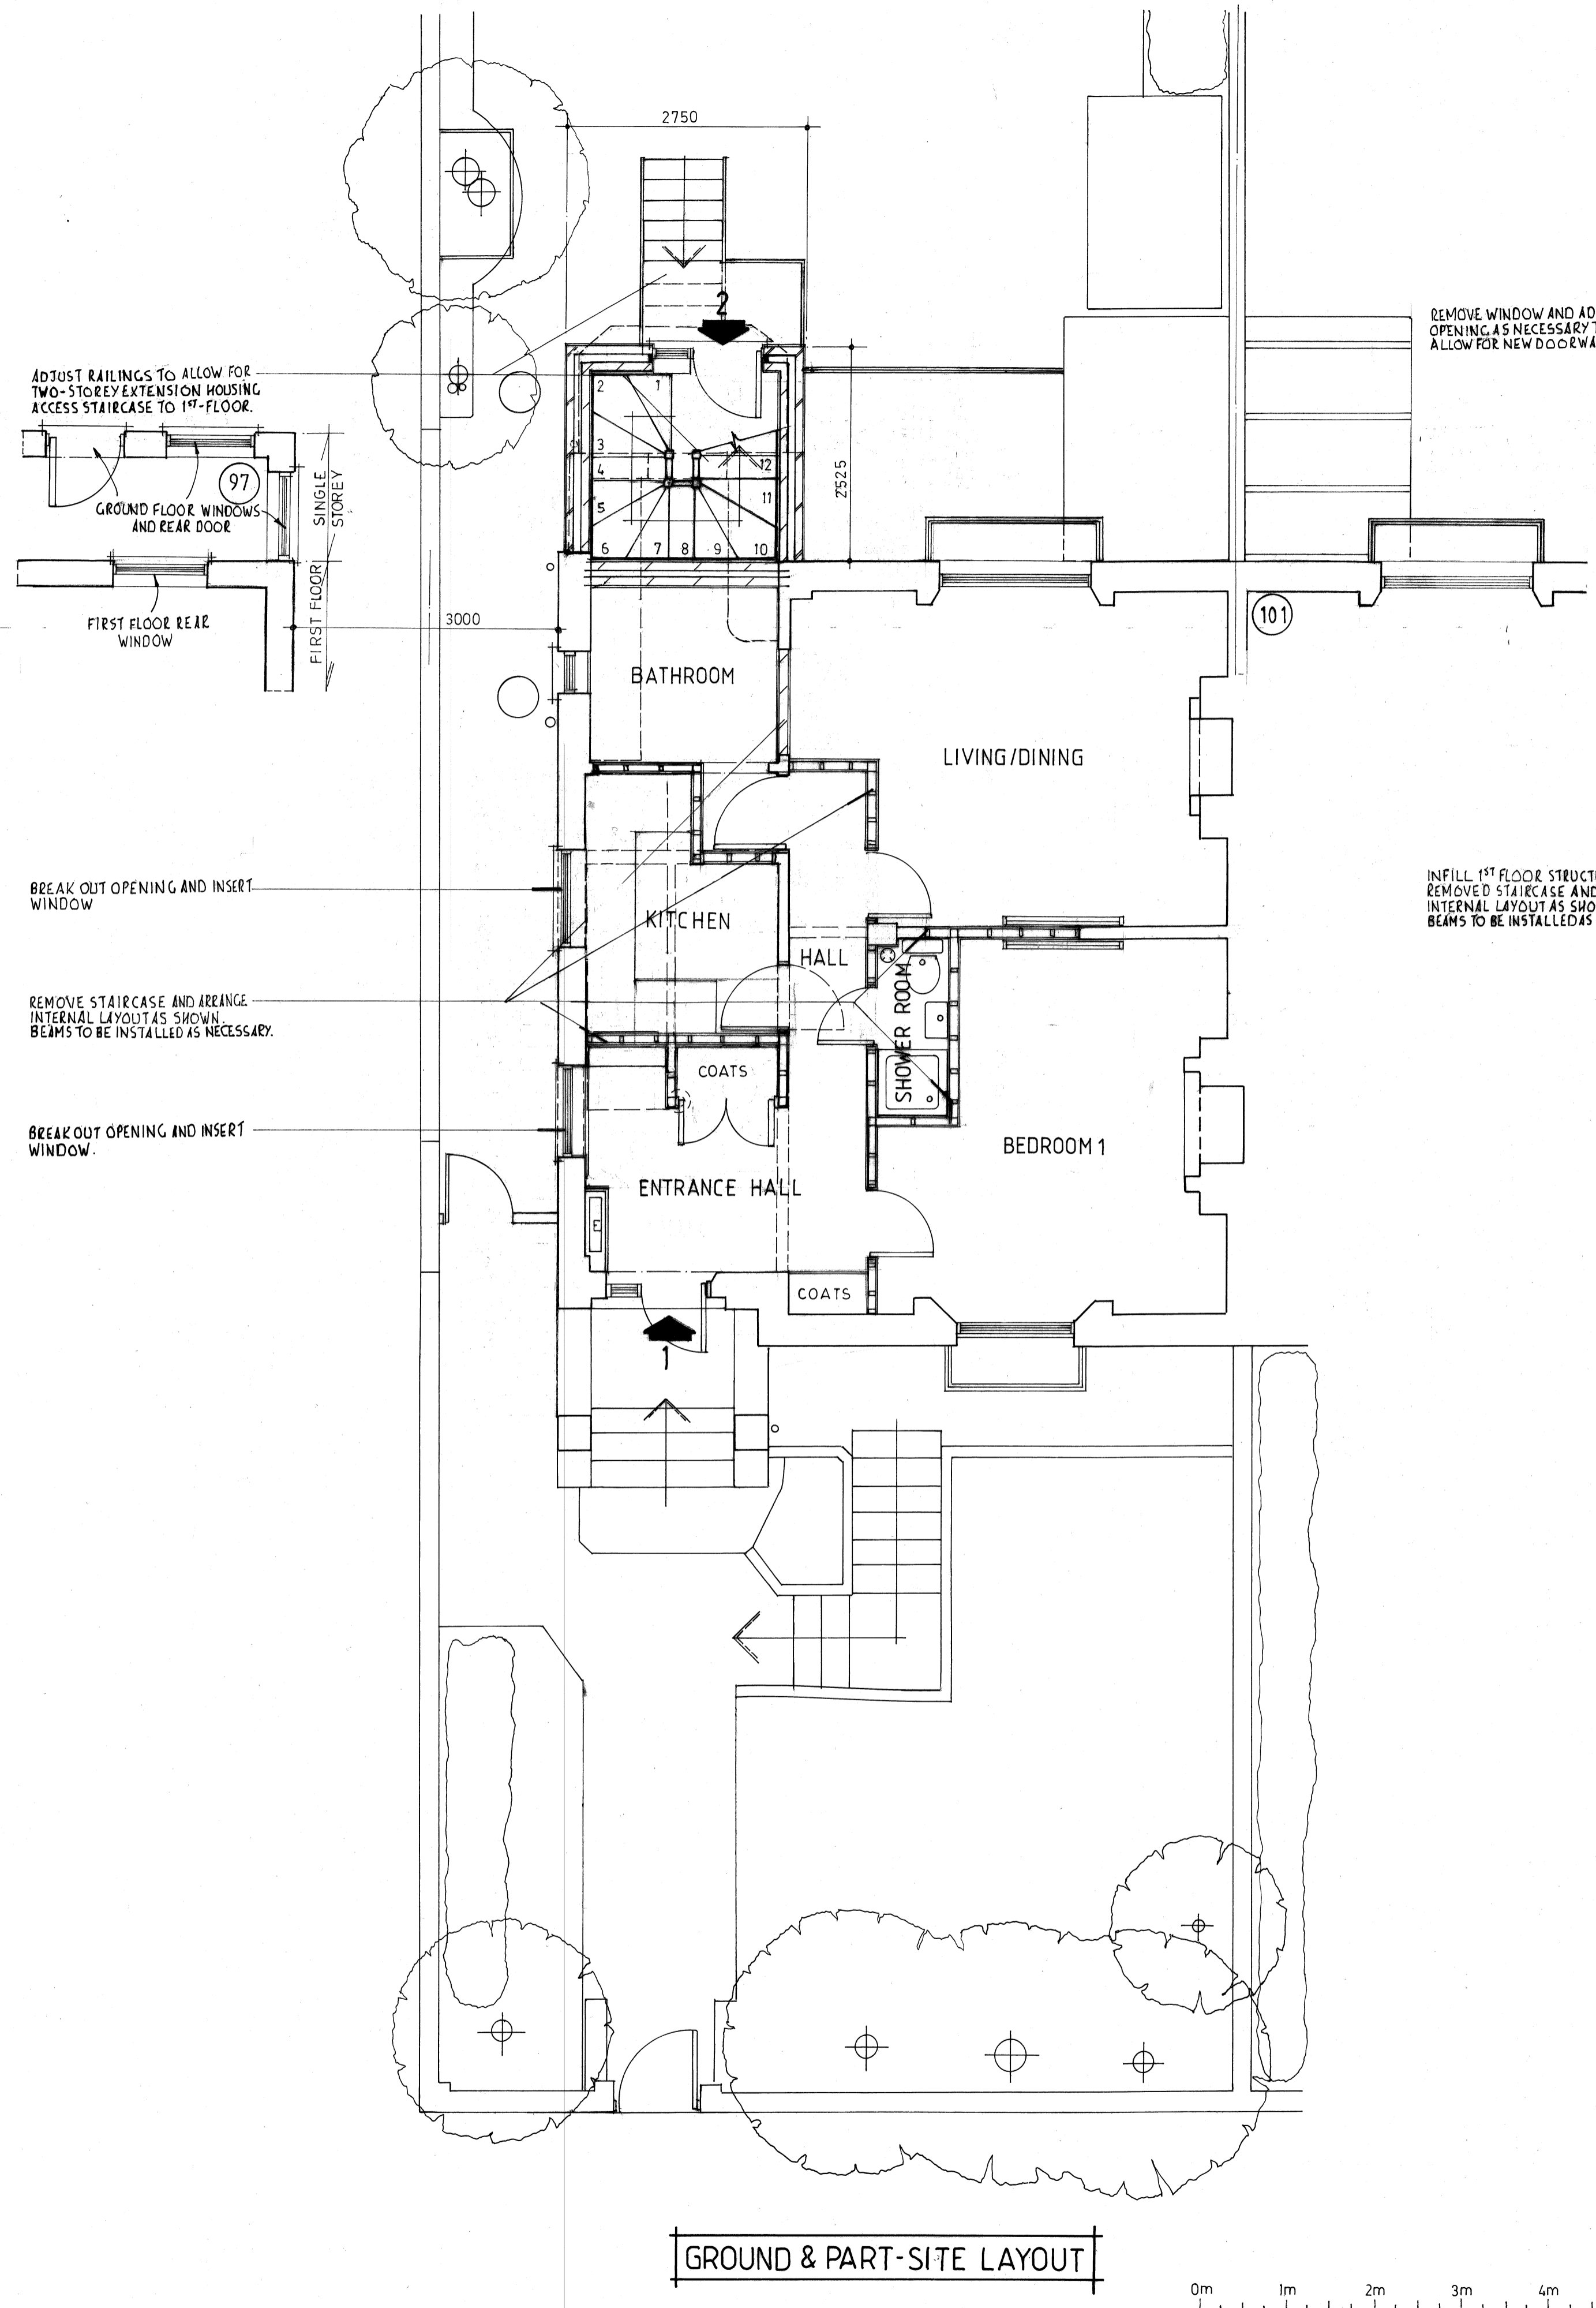



NOTES:
All dimensions must be checked on site and not scaled from this drawing.

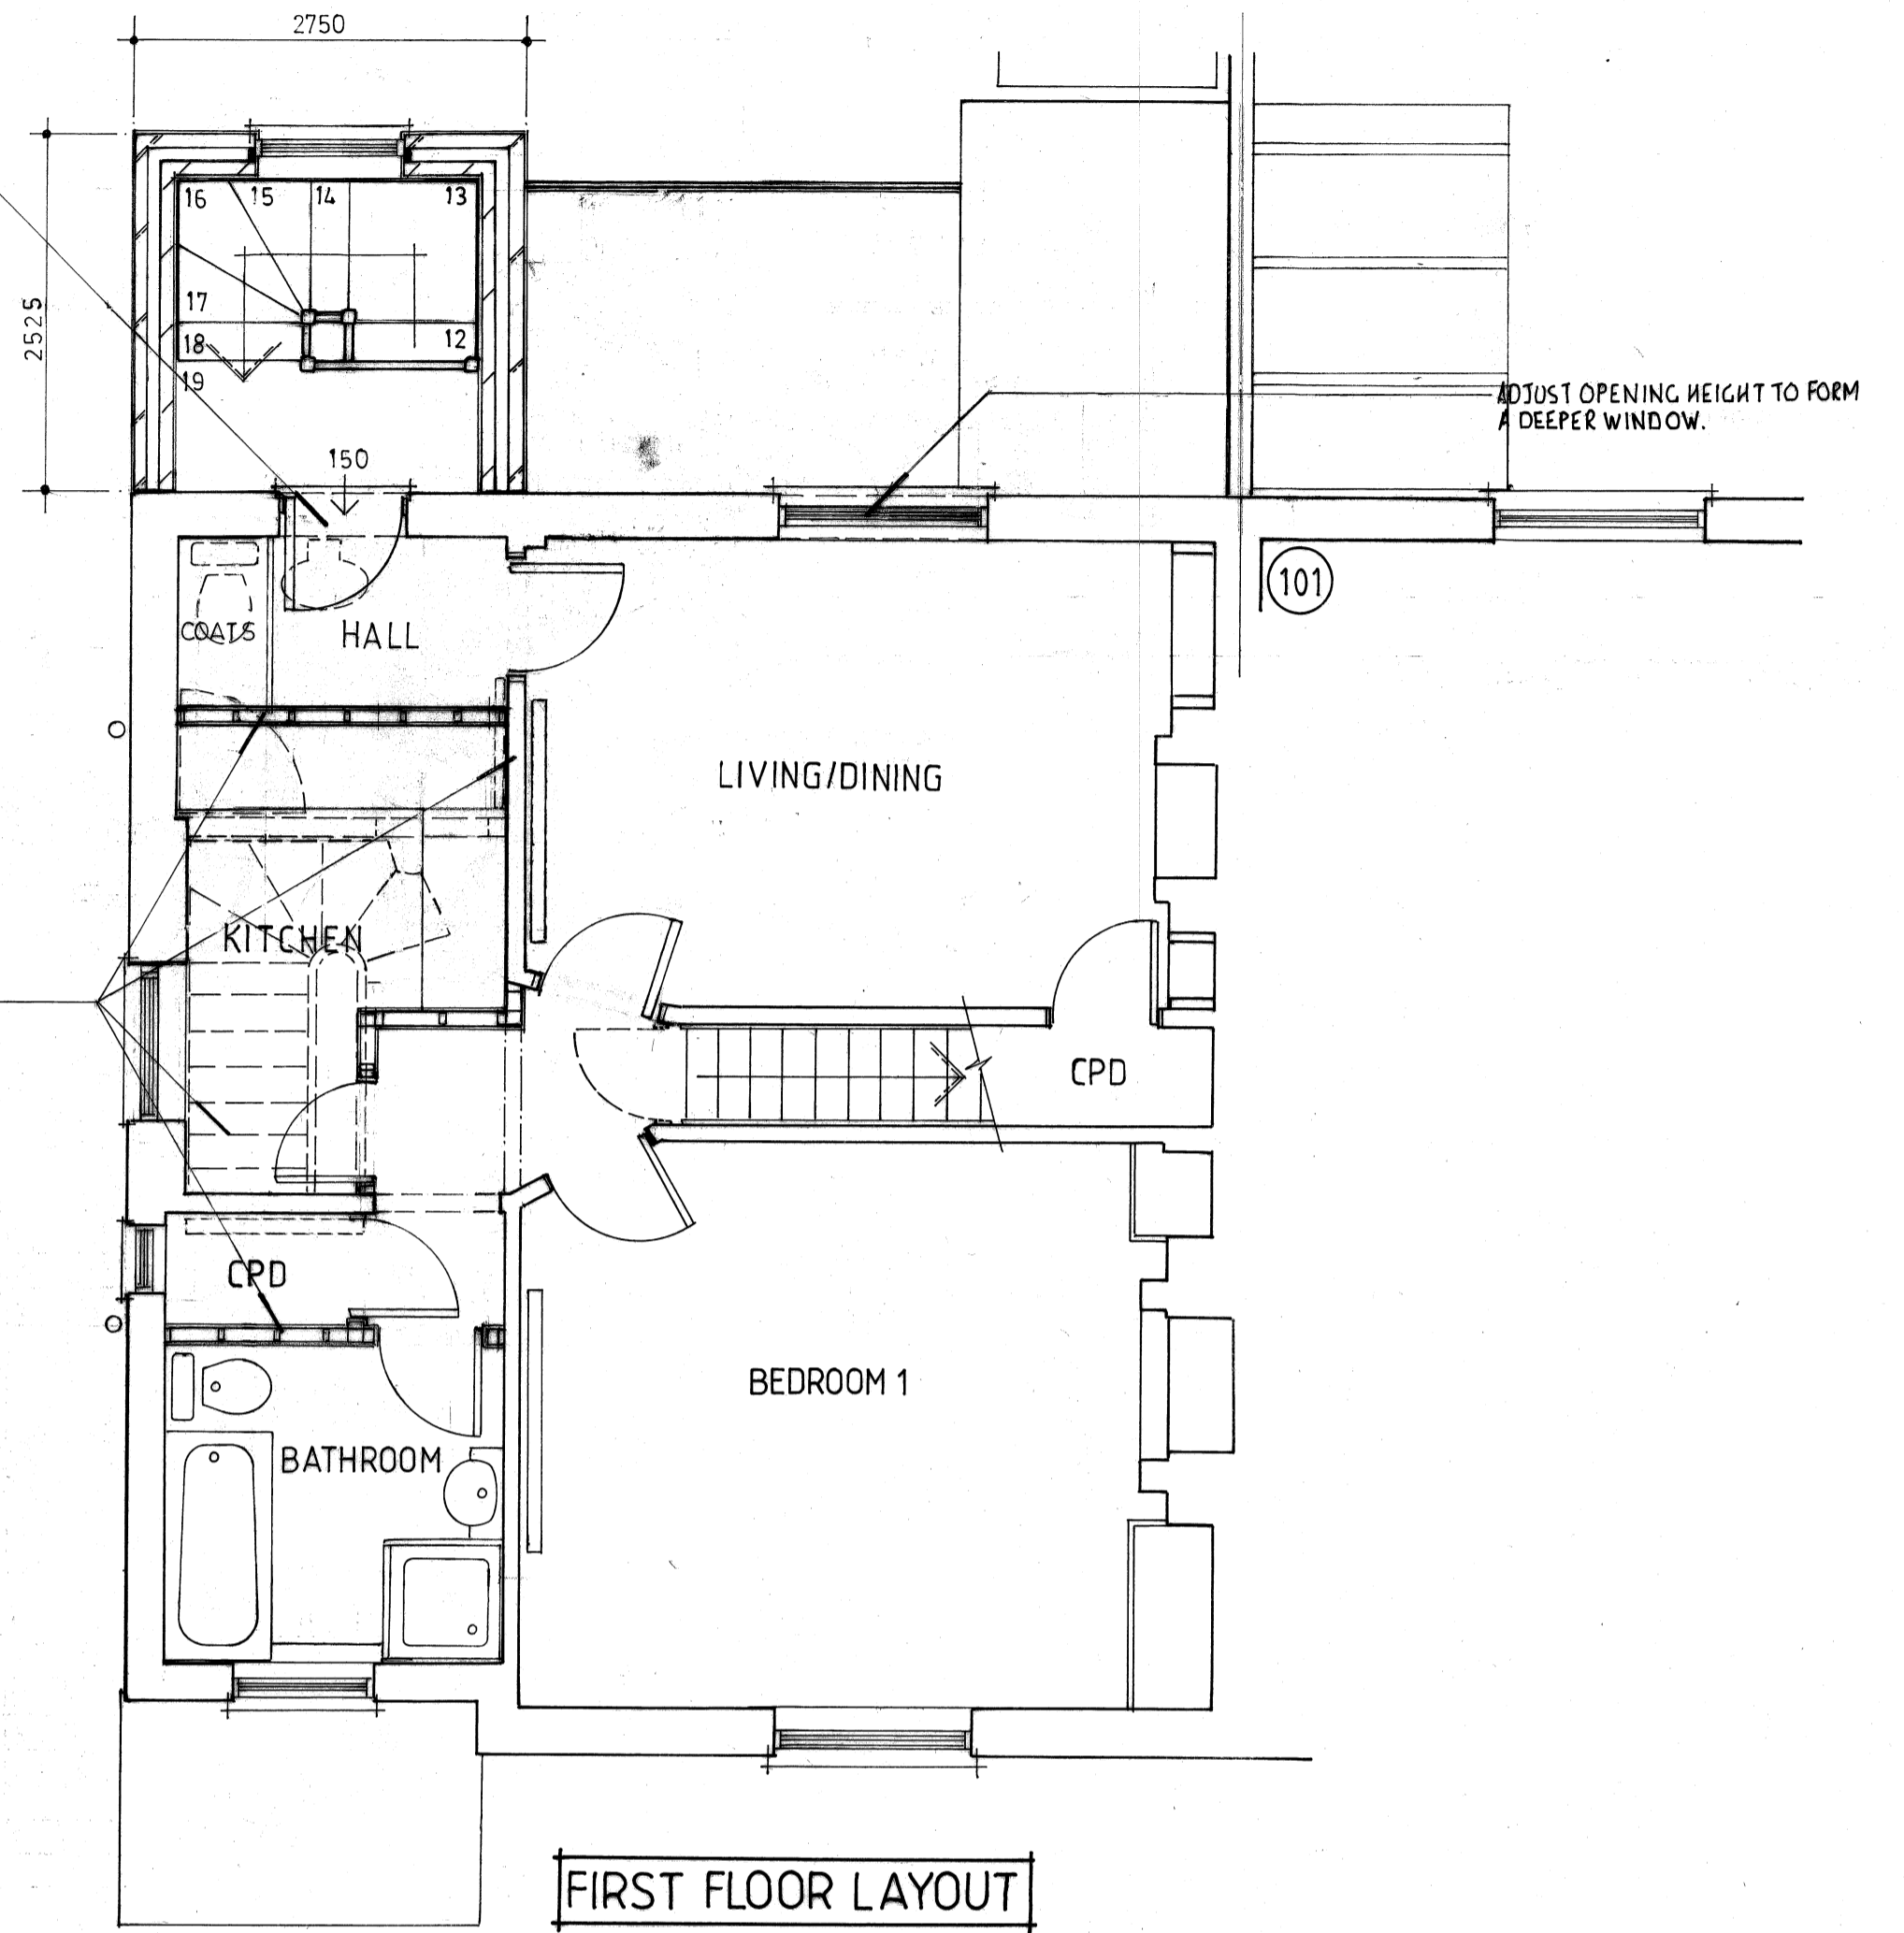

GROUND & PART-SITE LAYOUT

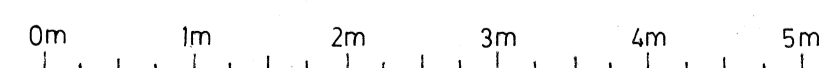

FIRST FLOOR LAYOUT

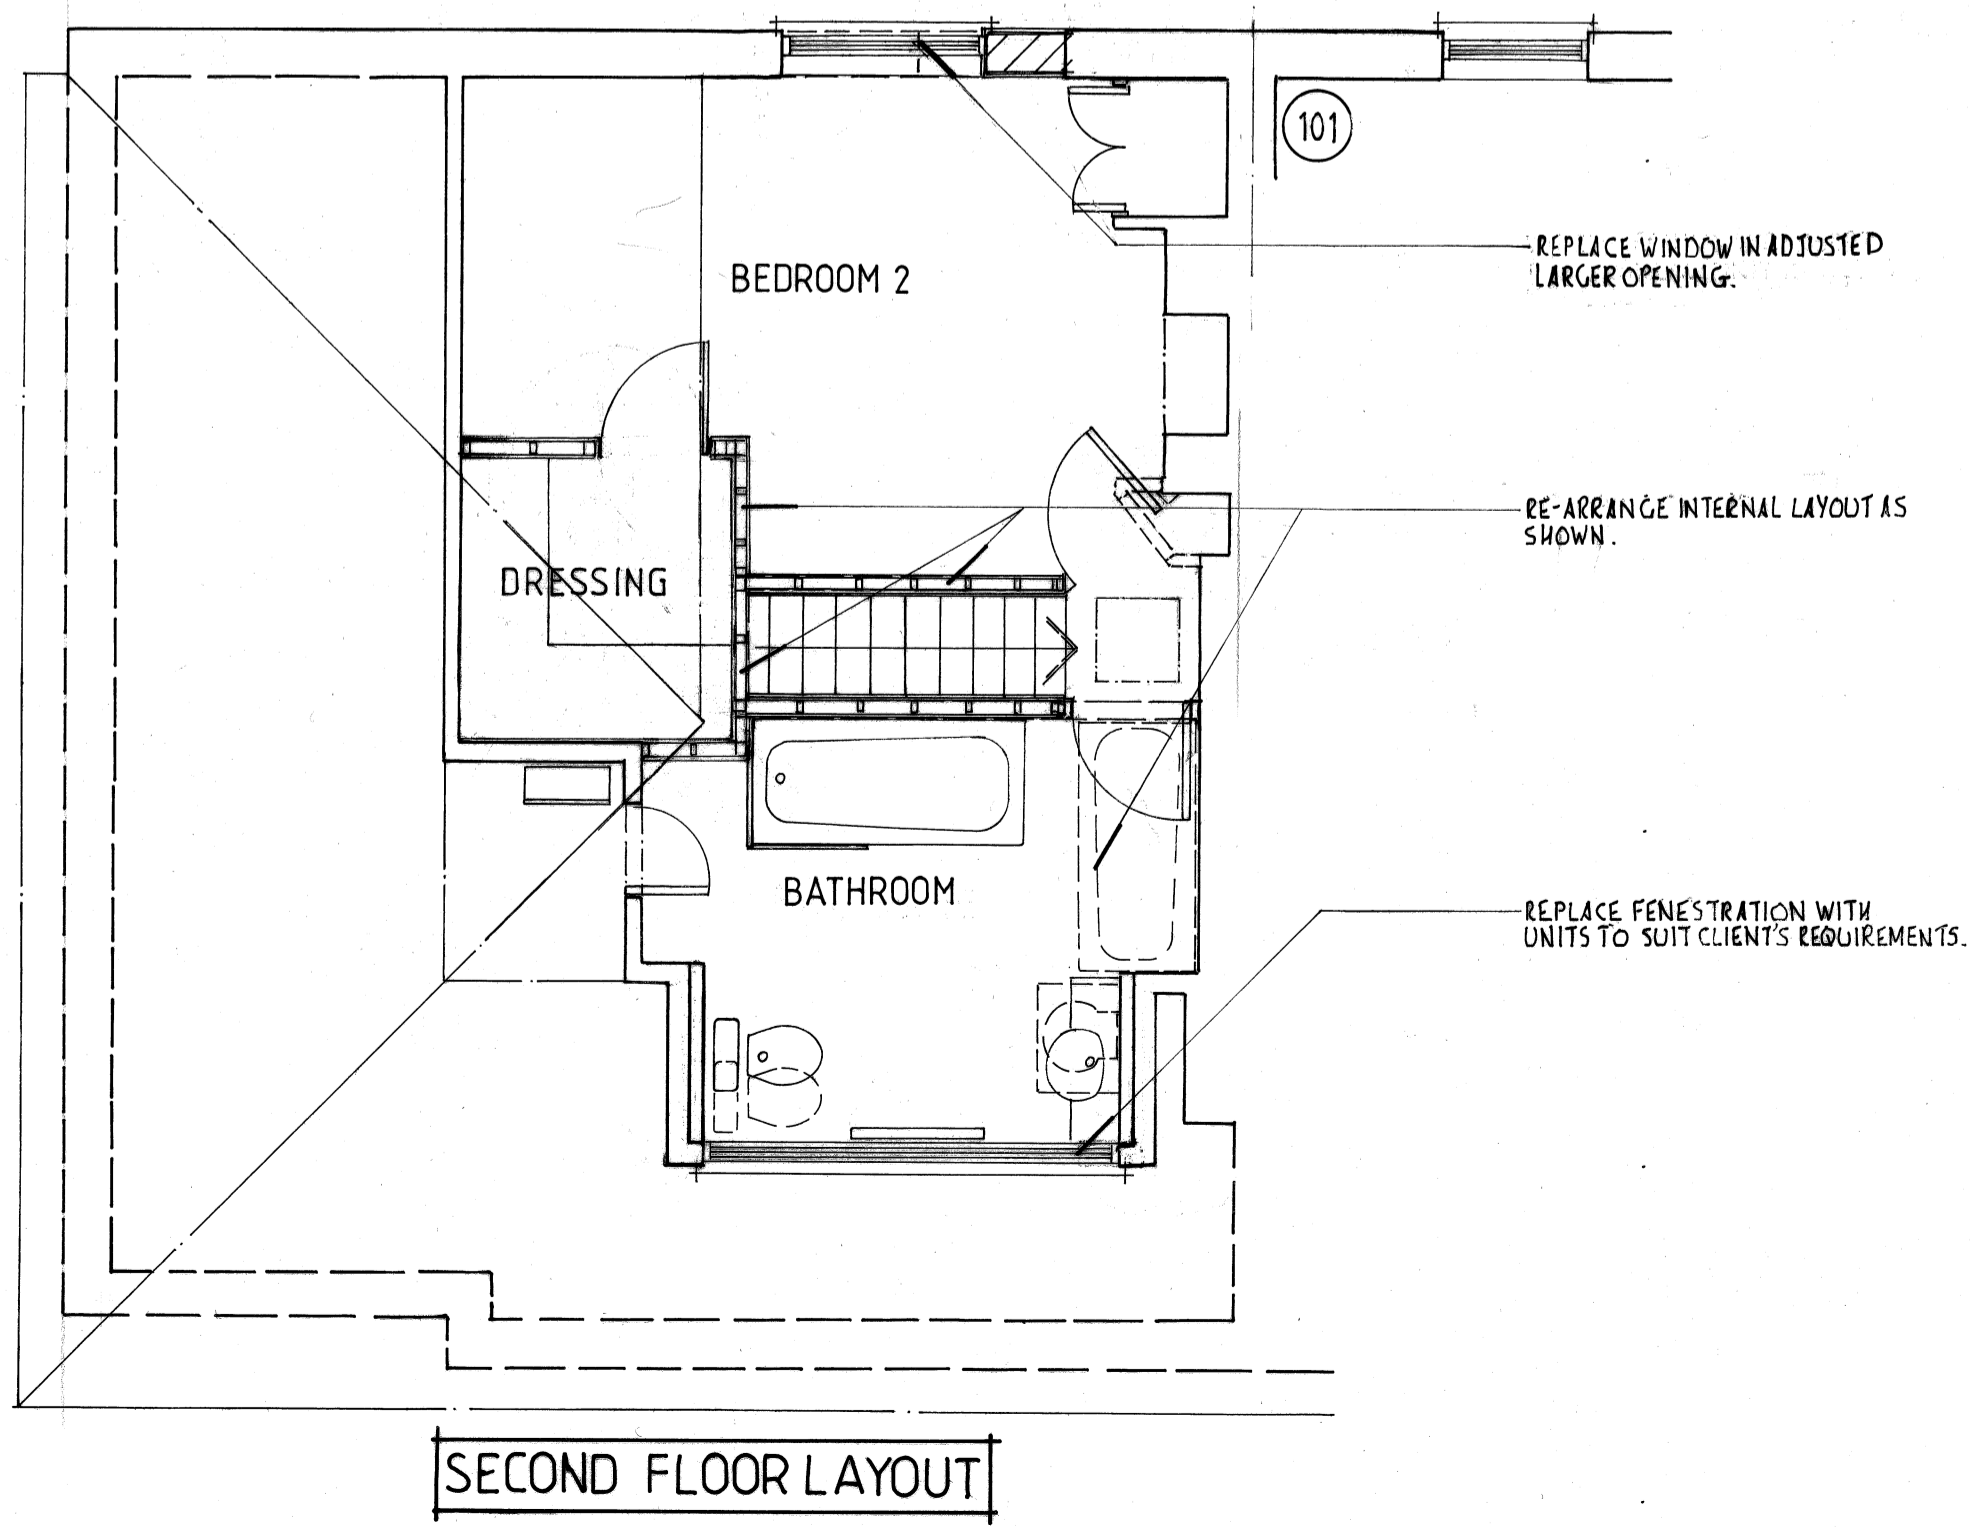

SECOND FLOOR LAYOUT

F	Apr '18	99% 101 INFO ADDED
E	Feb '18	SCHEME REVISED
D	Jan '18	SCHEME REVISED
B & C	Oct '17	FURTHER SCHEME REVISIONS
A	Dec '16	STAIRCASE PROPOSAL REVISED
	Date	Revisions

© copyright
Christopher George Associates
STRUCTURAL ENGINEERING & BUILDING DESIGN CONSULTANTS
Structural Design and Detailing - Subsidance Specialists
Surveys - Reports - Party Wall Surveying
The Limes
Heathfield Road
Sands
High Wycombe
Bucks HP12 4DQ
Tel no (01494) 522274
Mobile (07956) 323040
E-Mail: cgeorge@talk21.com

Client: **MRS S. CORRIGAN**
Job Title:
**99 CAMDEN ROAD
LONDON NW1 9HA**

Drawing Title:
**PROPOSED CONVERSION OF DWELLING
TO 2 No FLATS WITH TWO STOREY REAR
EXTENSION ENCLOSING STAIRCASE**
— PROPOSED LAYOUTS —

Scale: **1:50**
Date: **MAY '15** Drawn by: *[Signature]*

Drg No. **6300/14/02** Rev. **F**