
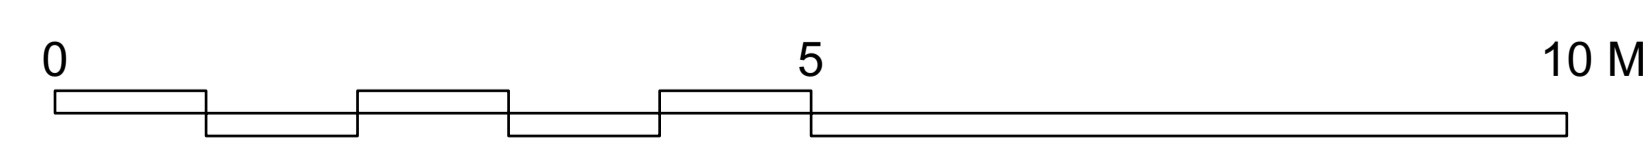
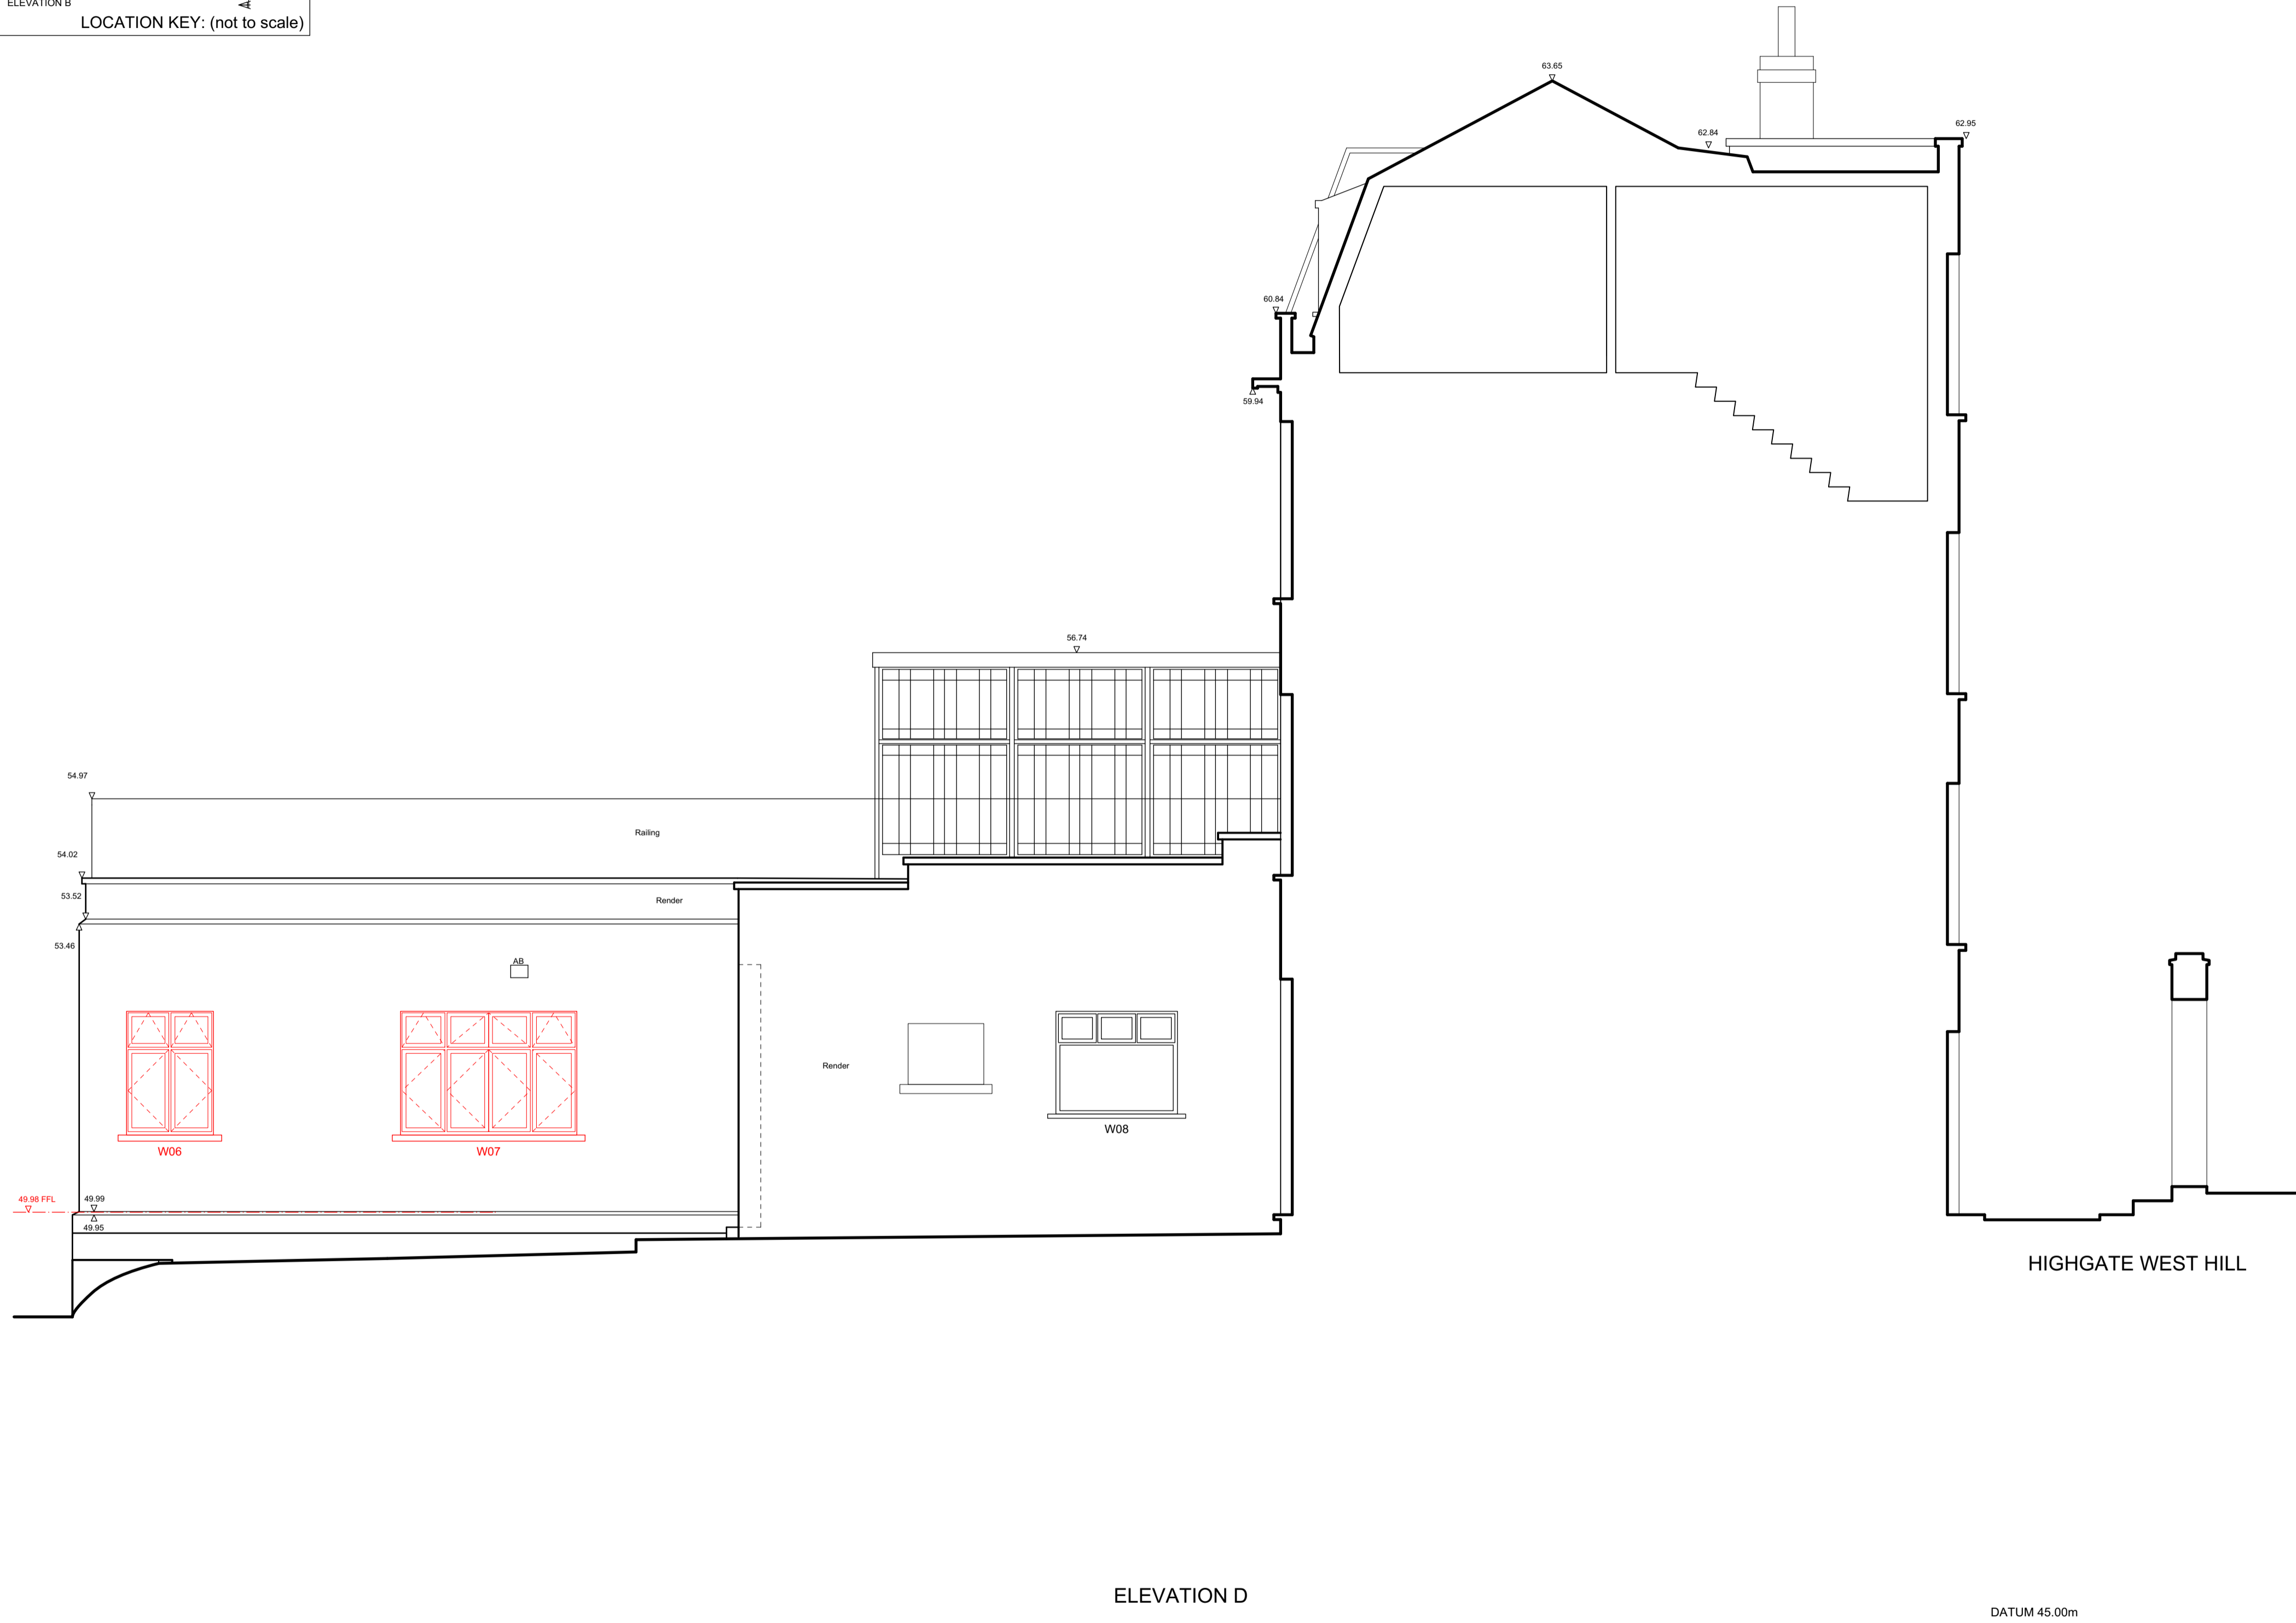


ALL WINDOWS HARDWOOD
ALL WINDOWS PAINTED WHITE

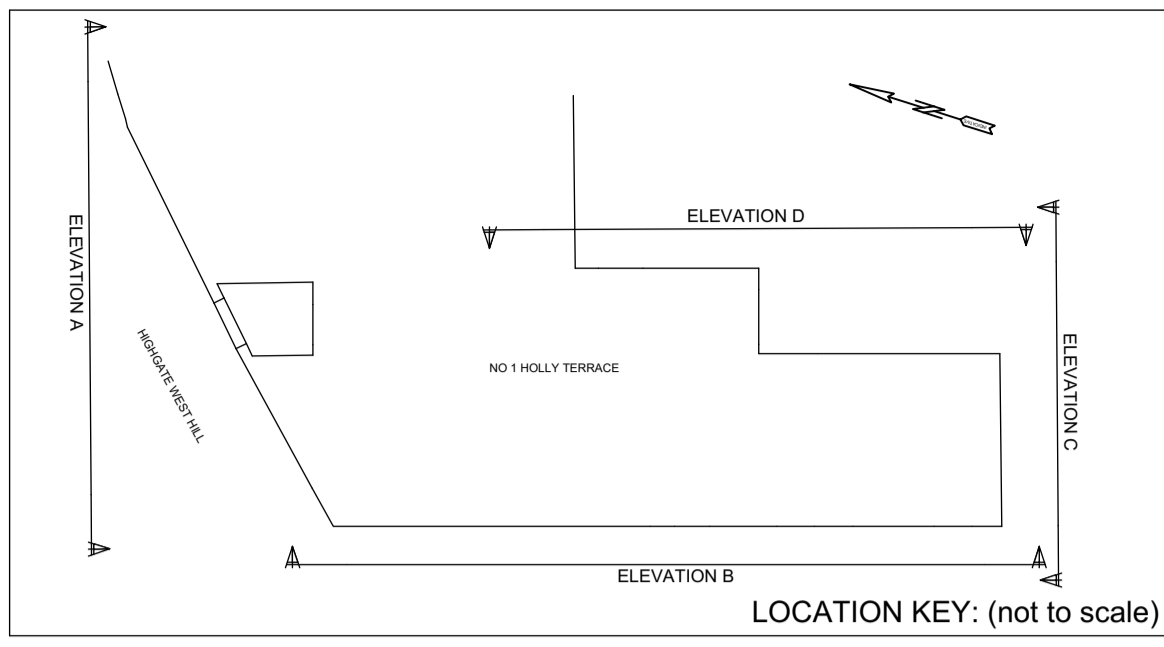

B - 07/08/17 HW window annotation added to notes column.
A - 06/06/17 window references added, opening casements indicated.

REVISIONS
living-architects copyright reserved
Do not scale this drawing
All dimensions to be checked on site

**Flat 1A, 1 Holly Terrace
Highgate,
London N6 6LX**

PROPOSED
ELEVATION D

living-architects
14 Linen House, 253 Kilburn Lane
London W10 4BQ
Tel. 020 8962 6660
Fax. 020 8962 6661
surname@living-architects.com

SCALE	1:50 @ A1
DATE	APRIL 2017
DRAWN BY	ES
CHECKED BY	CA
CAD FILE REF	966 OD16-OD19
DRAWING STATUS	PLANNING

DRAWING NO. **966 OD19**

REVISION **B**