




KEY

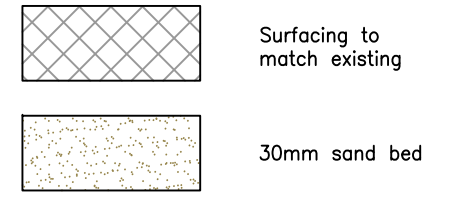


NOTE:
All surfacing and sand bed shown are purely indicative and for illustration purposes only.

- Material - Structural Steel
 Finish - Dacrylate Margard Easyclean AFP Finish
 Colour - RAL 7000 (75% grey in a Satin course finish)


Cylinder, for fixing bolt, welded at points of contact

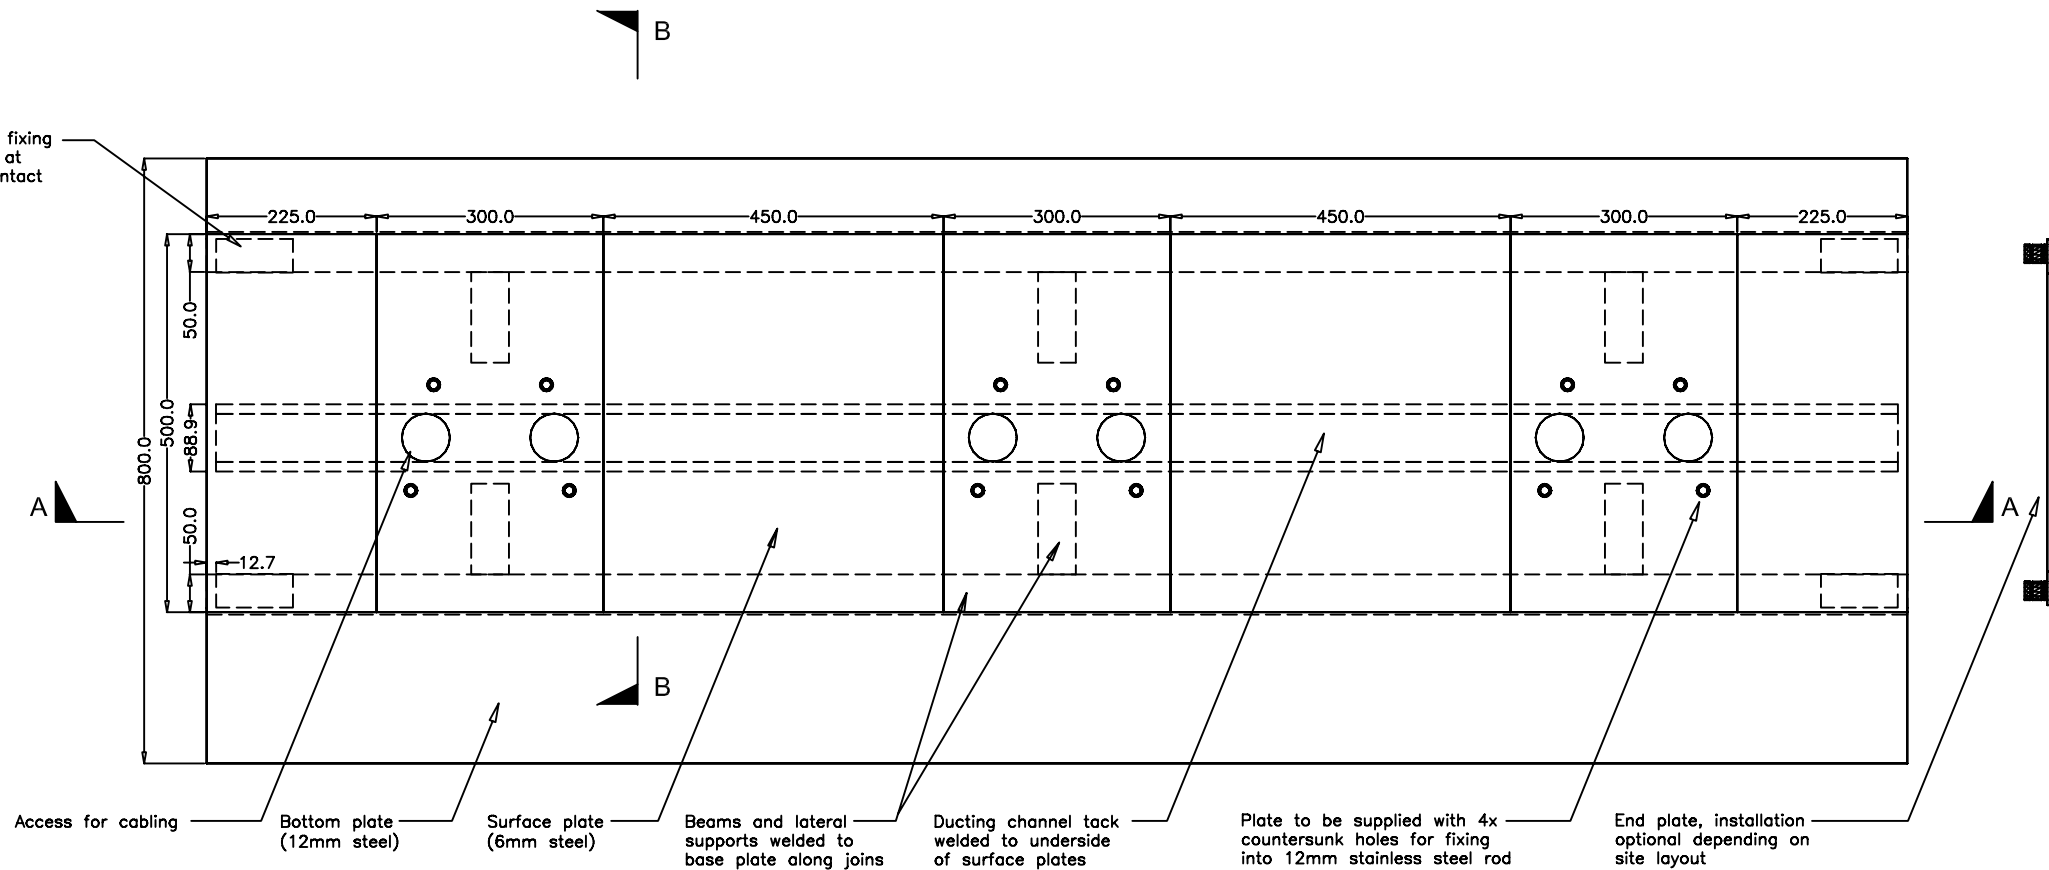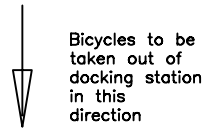

PLAN VIEW

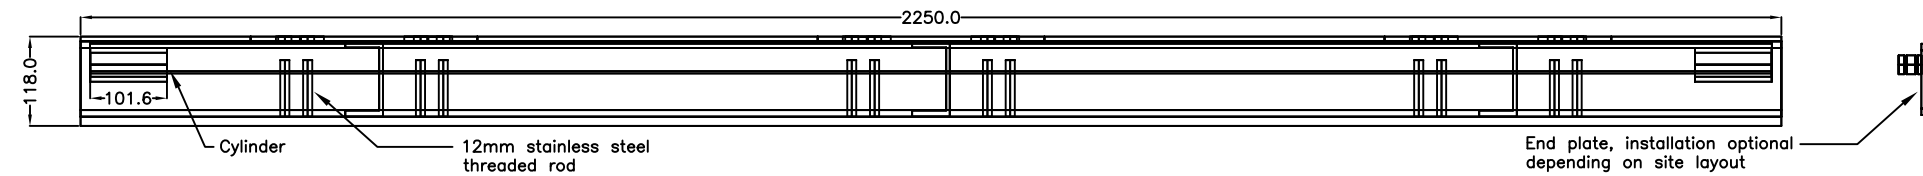


SECTION A-A

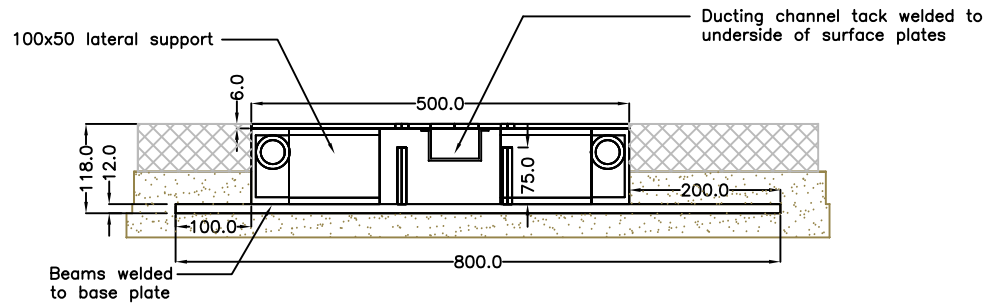

SECTION B-B

ISOMETRIC DIAGRAM (FOR ILLUSTRATIVE PURPOSES ONLY)

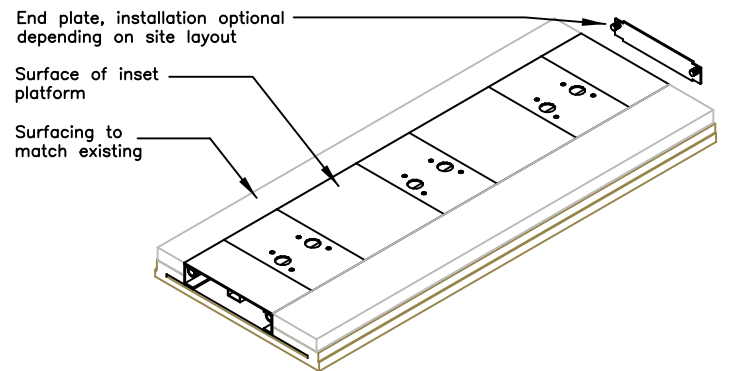

INSET PLATFORM
SANTANDER CYCLES

- NOTES:**
 1. All dimensions in millimetres.
 2. All works to be carried out in accordance with the specification for highway works.
 3. As laid level profile and falls shall coincide with the levels of adjacent surfaces.
 4. All surfacing and sand bed shown are purely indicative and for illustration purposes only.
 5. Length of platform is indicative only and may vary to fit size of site (see Briefing Notes - Alternative Foundation Solutions or Inset Platform Foundation)

SITE NAME		VARIOUS		SITE NO:		VARIOUS	
				BOROUGH		VARIOUS	
				POSTCODE		VARIOUS	
Drawn	SH	Scale	1:10 @ A3	Drg. No.	CHS_I_2		
Checked		Date:	10/03/10	Rev.	E	Rev. date	06/05/15