


14. Total linear length of retained boundary protection: 53m2

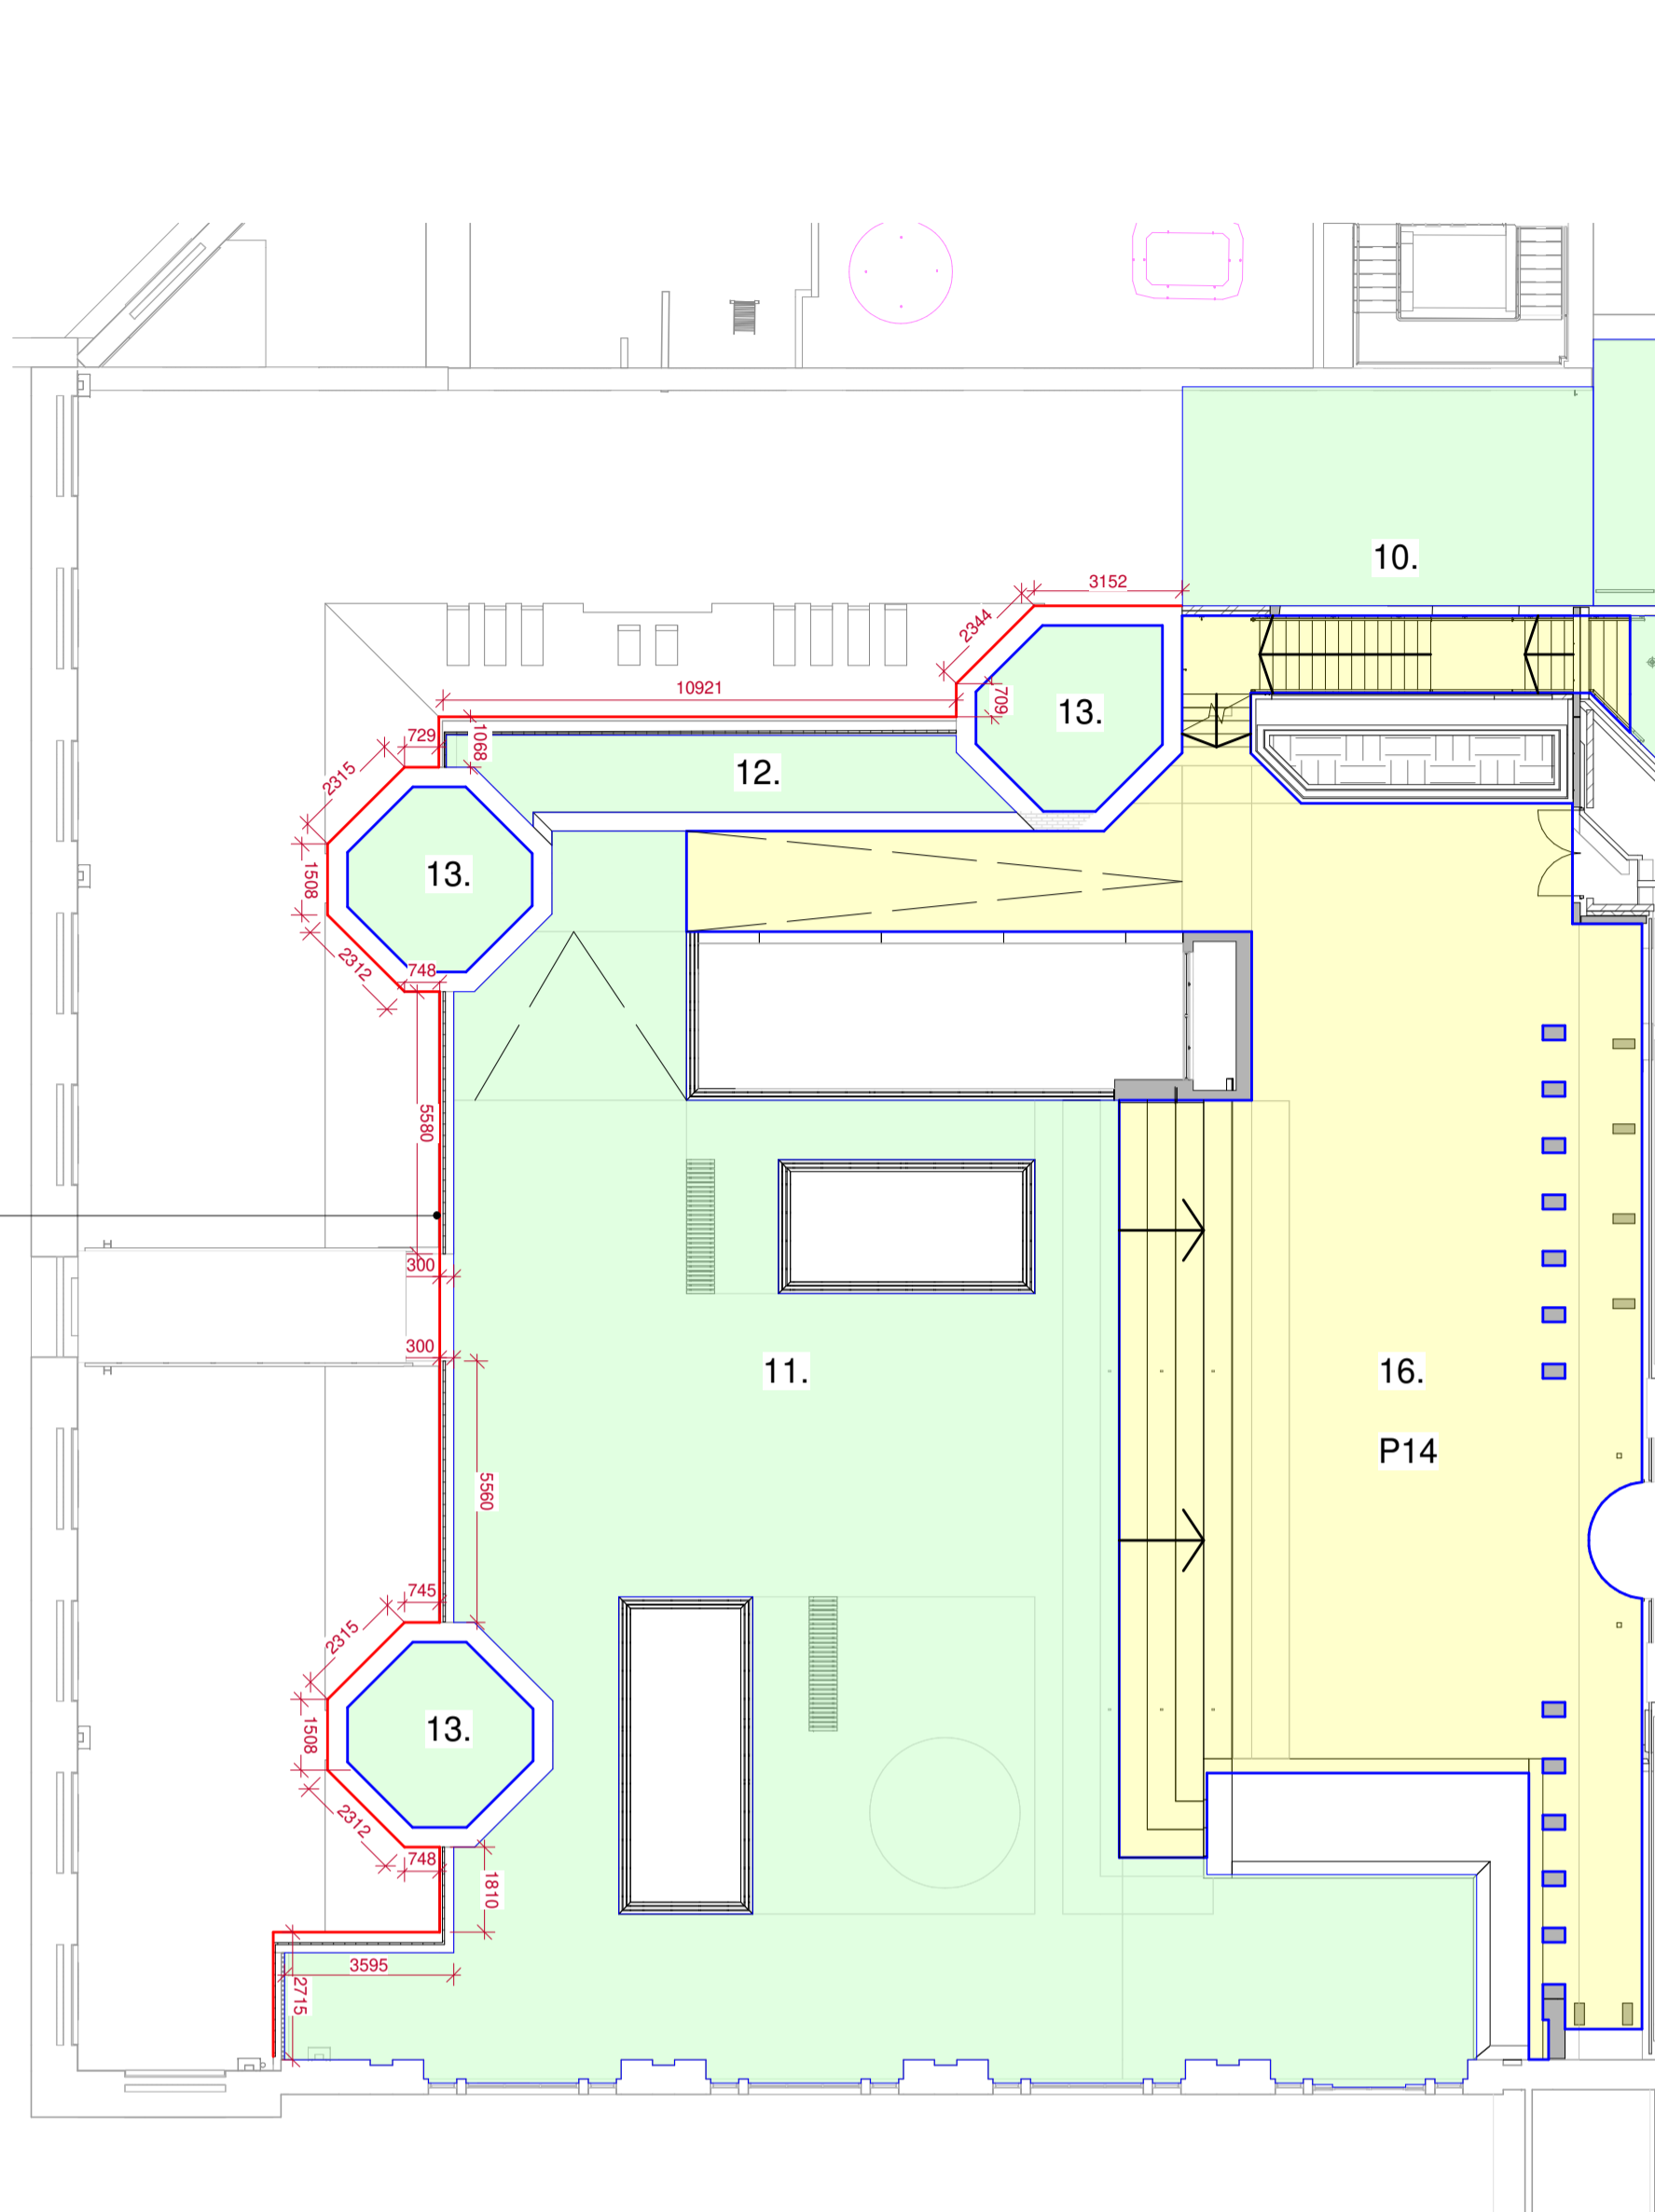

— Areas of different external floor finish/floor build-up to hard landscaping

— Linear length of retained boundary protection (53m2)

■ A or A+ rated hard landscaping & boundary protection

1,222m2 81% (17m2 within target)

■ Natural Stone Slabs/Setts


284m2 19% (17m2 above target)

Total Area: 1,506m2

80% Target 1,205m2

20% Target 301m2

**Note:**  
 - Element number and summary ratings for each product type as per Green Guide 2008 ratings  
 \* Refer to BREEAM scheme document - Mat 02 Hard landscaping and boundary protection for guidance on compliance notes

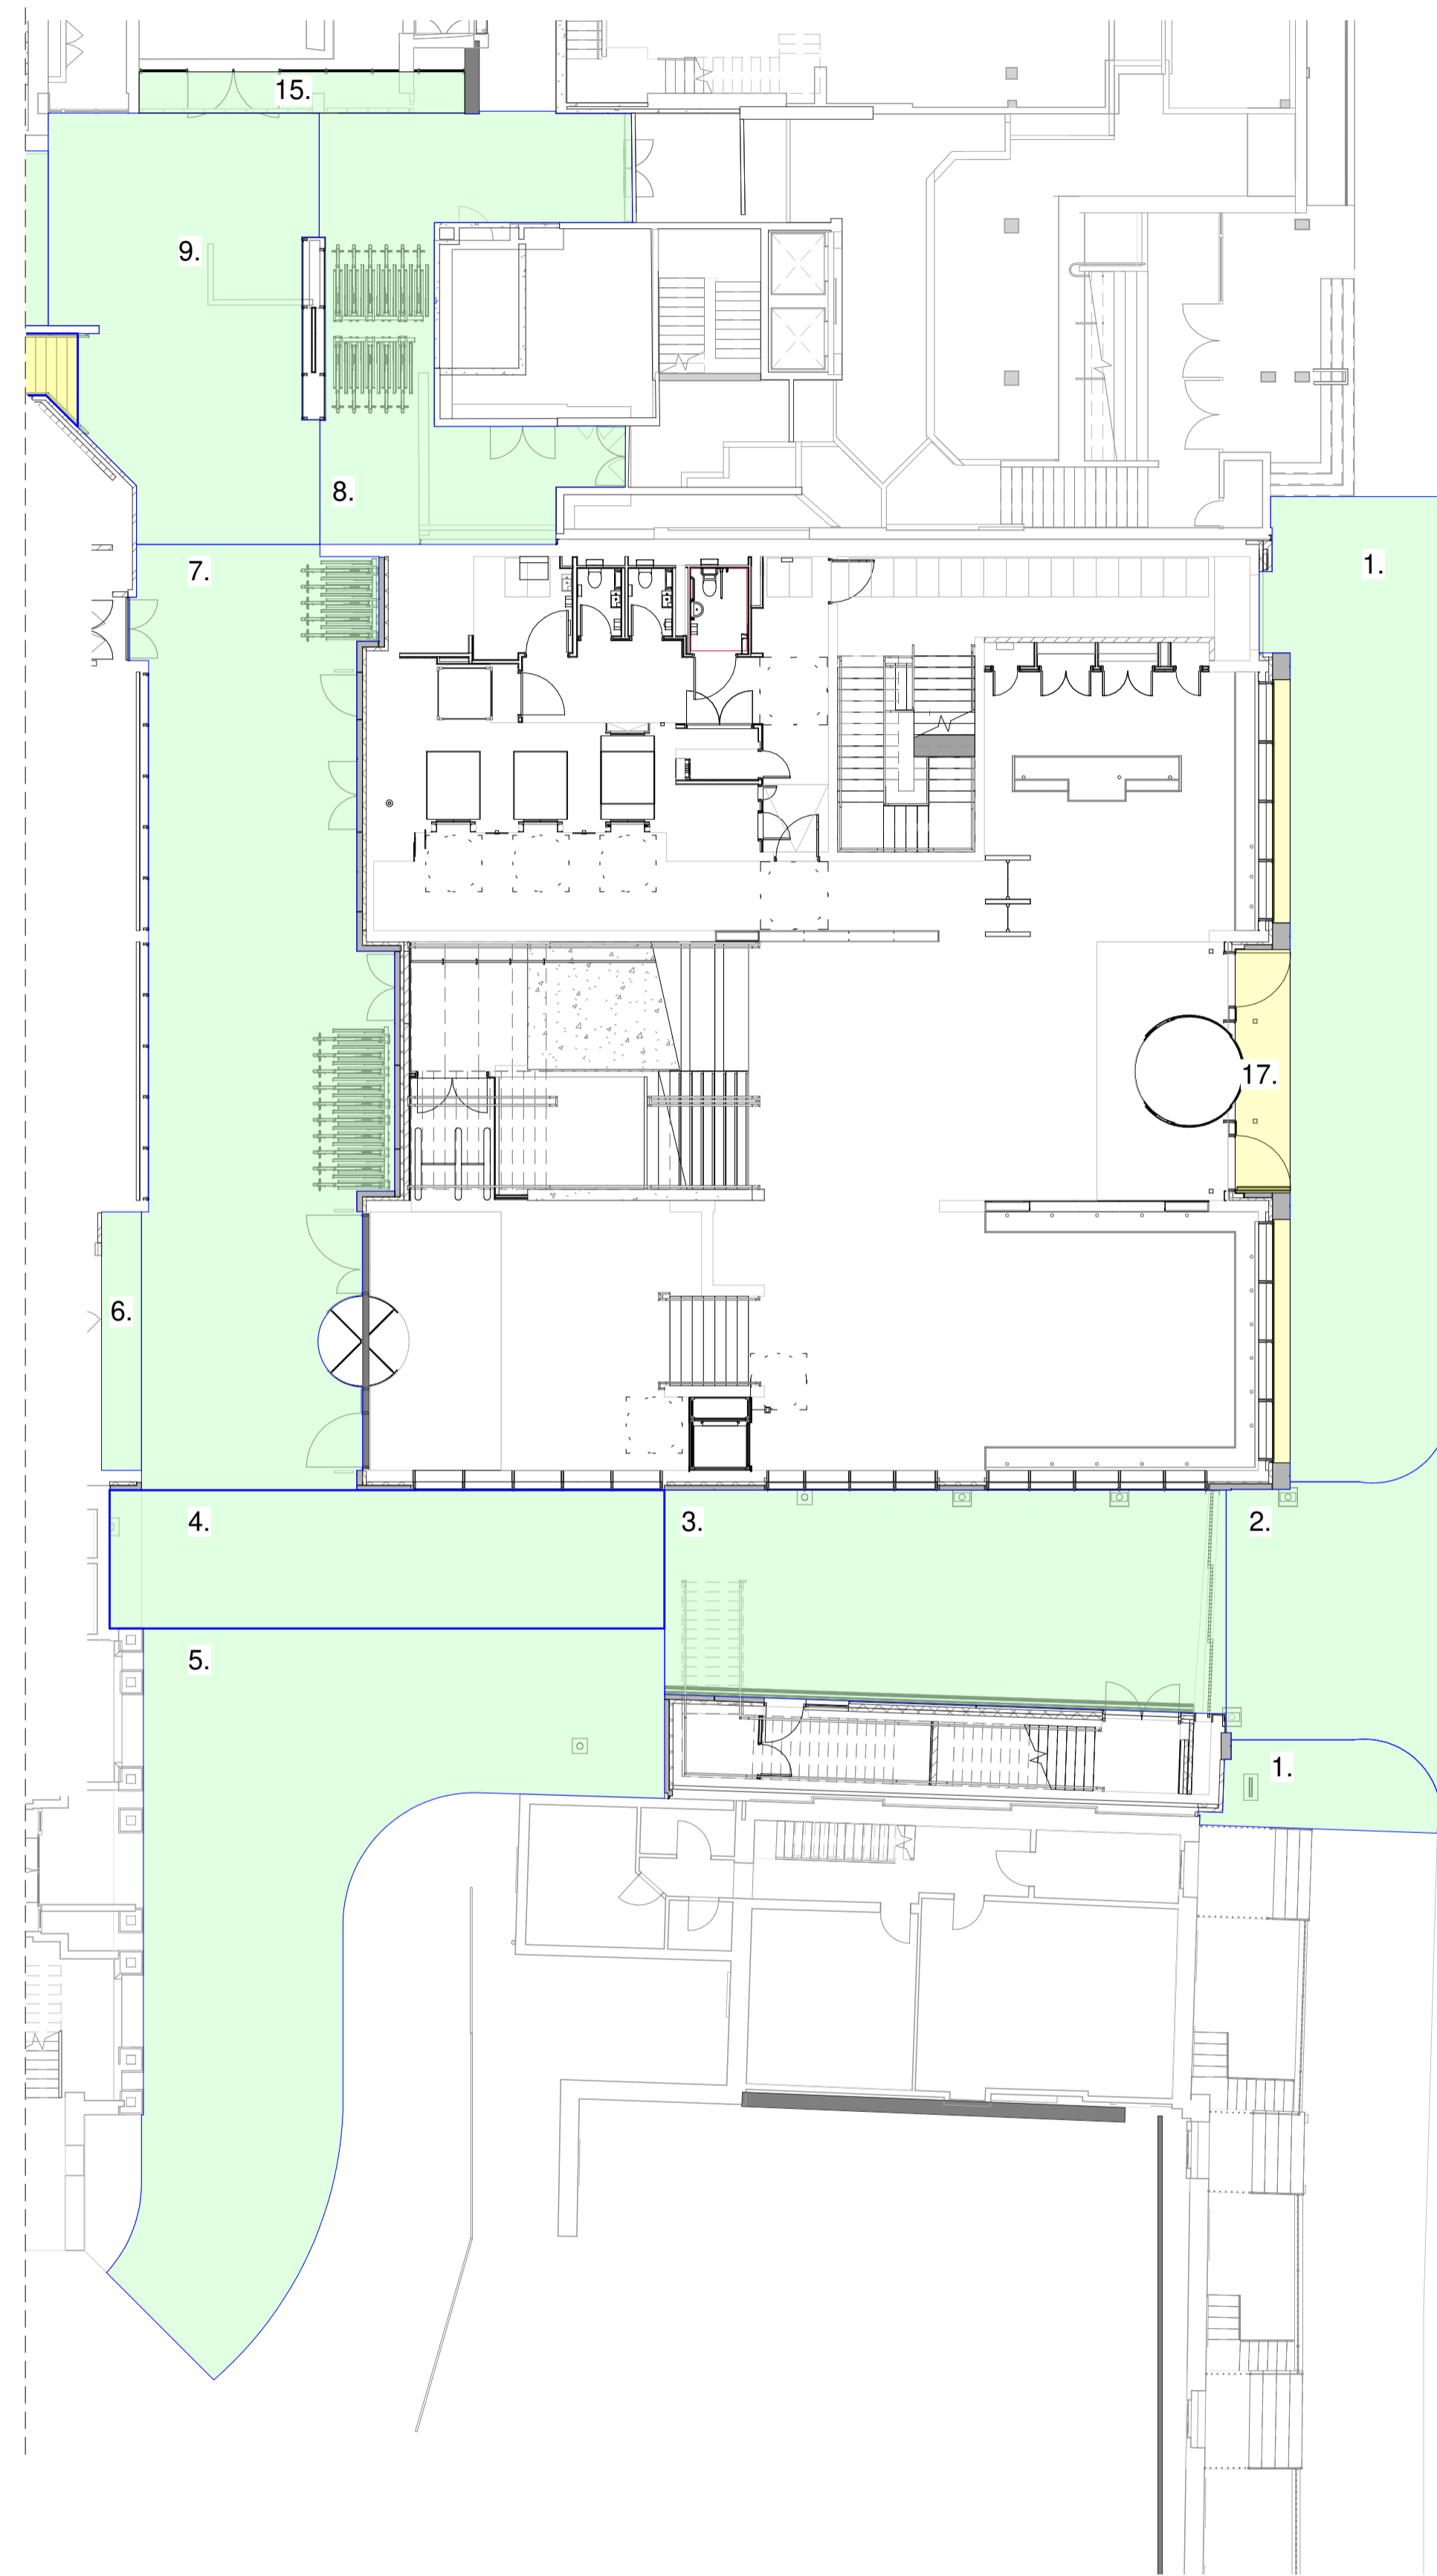

### A or A+ rated products

1. High quality vehicular grade concrete flag paving	Element Number: 830120005	Summary Rating: A	135.2 m2
2. High quality vehicular grade concrete flag paving	Element Number: 830120005	Summary Rating: A	41.1m2
3. High quality vehicular grade concrete block paving	Element Number: 830120005	Summary Rating: A	85.6m2
4. High quality vehicular grade concrete block paving	Element Number: 830120005	Summary Rating: A	54.6m2
5. High quality vehicular grade concrete block paving	Element Number: 830120005	Summary Rating: A	139.0m2
6. High quality vehicular grade concrete flag paving	Element Number: 830120005	Summary Rating: A	7.3m2
7. High quality vehicular grade concrete flag paving	Element Number: 830120005	Summary Rating: A	149.2m2
8. High quality vehicular grade concrete flag paving	Element Number: 824130005	Summary Rating: A	63.2m2
9. High quality vehicular grade concrete flag paving	Element Number: 830120005	Summary Rating: A	72.6m2
10. Reclaimed existing Portland stone paving	Element Number: 824130005	Summary Rating: A	40.7m2
11. Existing (reclaimed) high quality buff-grey concrete paving from Japanese Garden. To be relayed to existing bedding	Element Number: 830120023	Summary Rating: A+	317.0m2
12. Proposed boundary planter (area)	Element Number: 827020006	Summary Rating: A+	17.6m2
13. Existing boundary planter (area)	Compliance Note 7	Summary Rating: A+	35.9m2
14. Existing boundary area (linear length)	Compliance Note 7	Summary Rating: A+	53m2
15. Existing feature (ceramic tile finish)	Compliance Note 4	Summary Rating: A+	9.6m2
<b>TOTAL AREA</b>			<b>1,222m2</b>

### B to E rated products

16. Natural York stone paving slabs	Element Number: 824130013	Summary Rating: B	268.4m2
17. Natural York stone paving setts	Element Number: 824130013	Summary Rating: B	15.3m2
<b>TOTAL AREA</b>			<b>284m2</b>