






1 Existing Section A-A

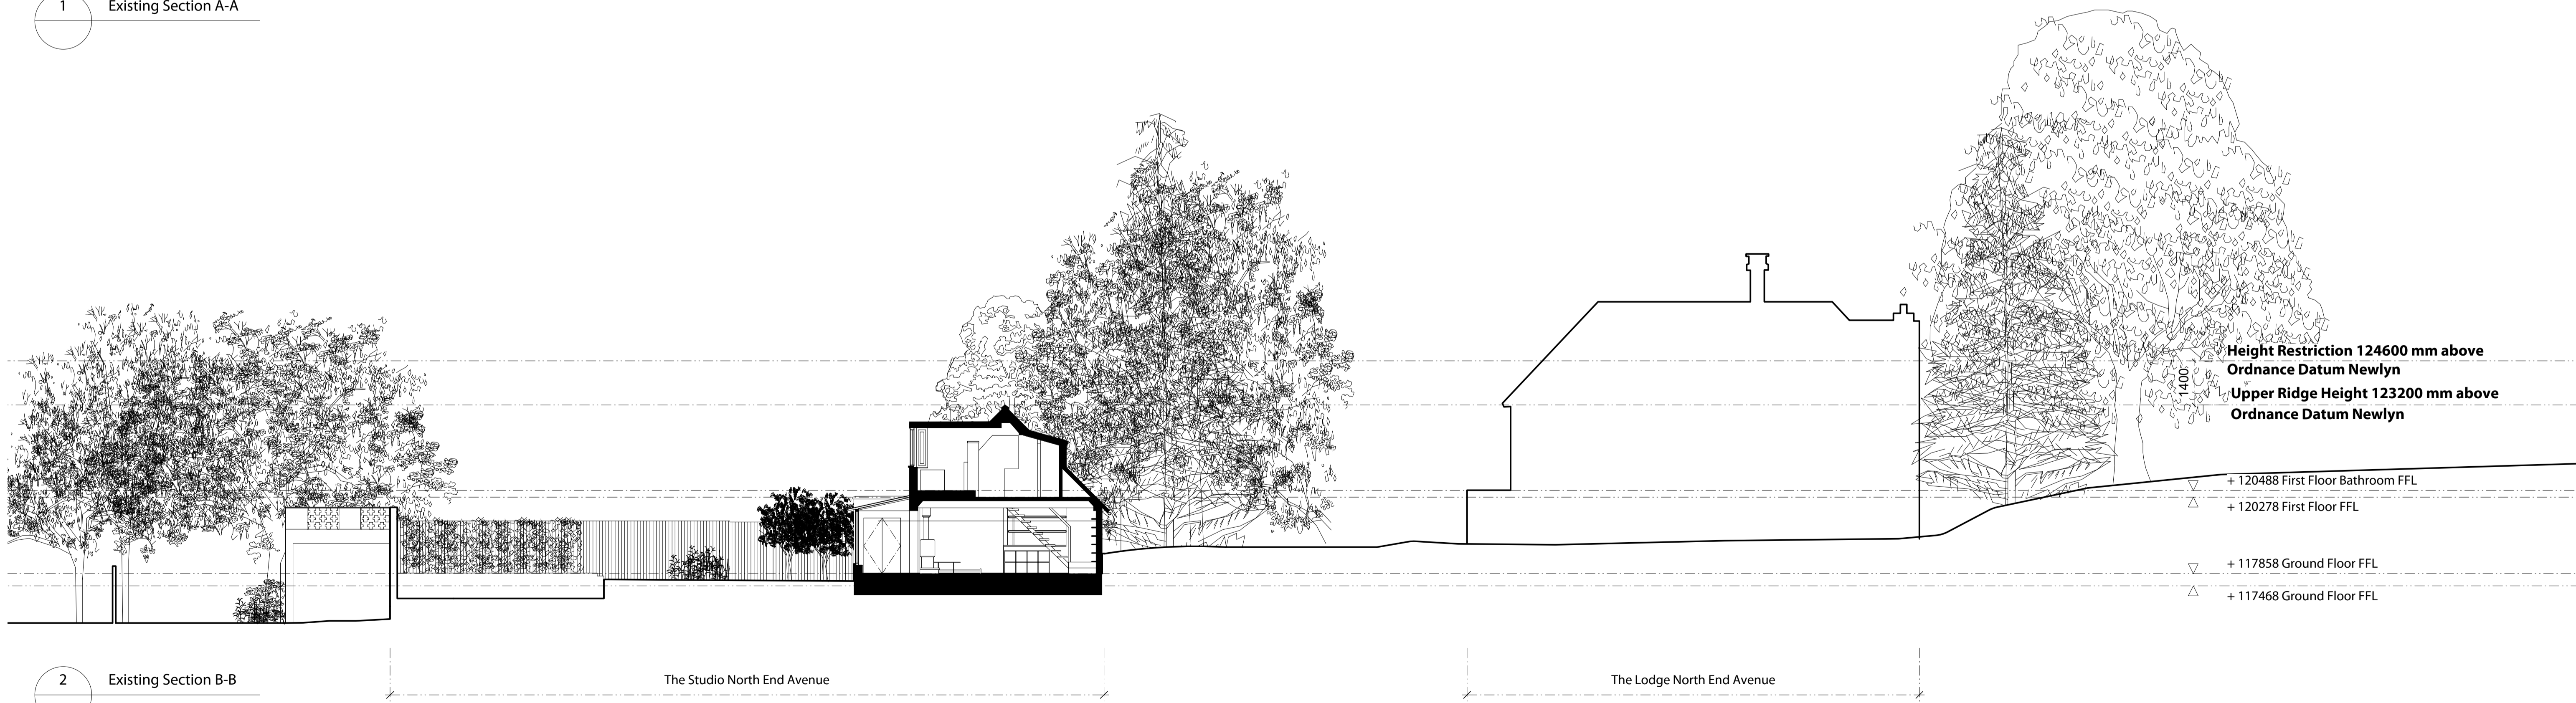

2 Existing Section B-B

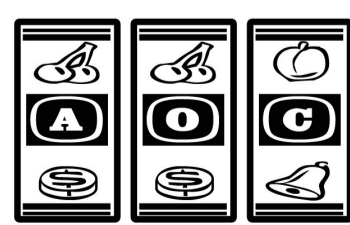

AOC Architecture Ltd
 24-28 Pritchards Road London E2 9AP
 t. +44 20 7739 9950 f. +44 870 458 1877
 studio@theAOC.co.uk www.theaoc.co.uk

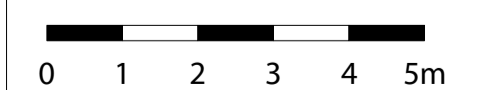

DO NOT SCALE FROM THIS DRAWING.
 ALL DIMENSIONS IN MILLIMETRES & TO BE CHECKED ON SITE.
 COPYRIGHT RESERVED.

Rev.	Status	Date	Drawn	Checked	Rev.	Status	Date	Drawn	Checked
A	PLANNING INFORMATION ONLY	09.03.18	BM	GL					
/		21.12.17	BM	GL					

Project
207 BURGESS HOUSE
 The Studio, North End Avenue
 Hampstead, London NW3 7HP
 London Borough of Camden

Dwg title
Existing Site Sections 01
 Dwg no. | Rev. | Scale
 207_GA_060 | A | 1:100 @ A1/1:200 @ A3