




1 Proposed Section A-A

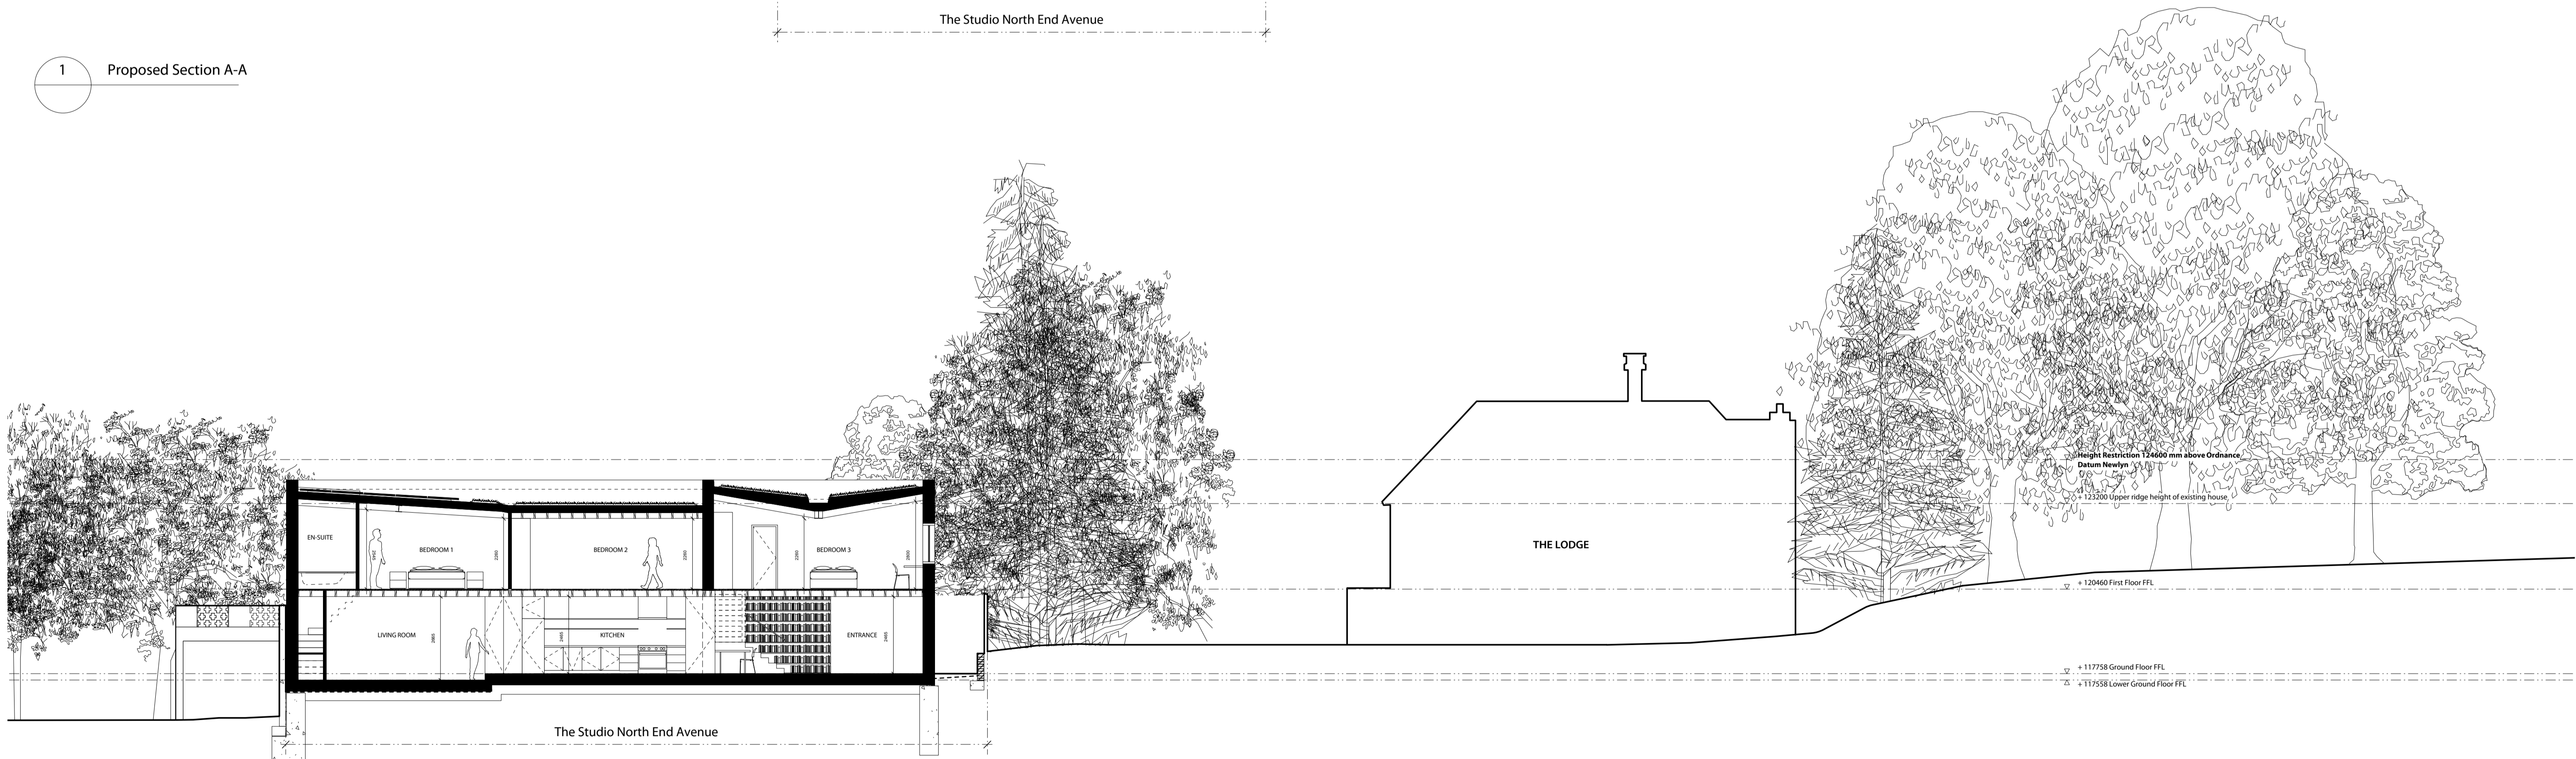

2 Proposed Section D-D

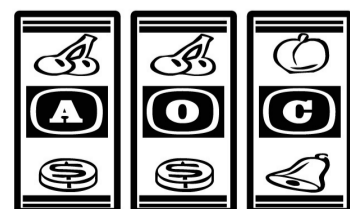

AOC Architecture Ltd  
 24-28 Pritchards Road London E2 9AP  
 t. +44 20 7739 9950 f. +44 870 458 1877  
 studio@theAOC.co.uk www.theAOC.co.uk

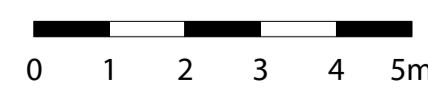

DO NOT SCALE FROM THIS DRAWING.  
 ALL DIMENSIONS IN MILLIMETRES & TO BE CHECKED ON SITE.  
 COPYRIGHT RESERVED.

Rev.	Status	Date	Drawn	Checked	Rev.	Status	Date	Drawn	Checked
	A	09.03.18	BM	GL		PLANNING			
	/	21.12.17	BM	GL		INFORMATION ONLY			

Project  
**207 BURGESS HOUSE**  
 The Studio, North End Avenue  
 Hampstead, London NW3 7HP  
 London Borough of Camden

Dwg title  
**Proposed Site Sections 01**

Dwg no. | Rev. | Scale  
**207\_GA\_160** | **A** | **1:100 @A1 / 1:200 @A3**