



**NOTES**  
 CHECK AND VERIFY ALL DIMENSIONS PRIOR TO COMMENCEMENT OF WORK. THIS DRAWING SHALL BE READ IN CONJUNCTION WITH ALL OTHER CONTRACT DOCUMENTS INCLUDING THOSE BY OTHER CONSULTANTS, AND INCLUDING SPECIFICATIONS. SEEK CLARIFICATION OF INCONSISTENCIES/ CONFLICTS. FIGURED DIMENSIONS SHALL TAKE PRECEDENCE TO SCALED DIMENSIONS.

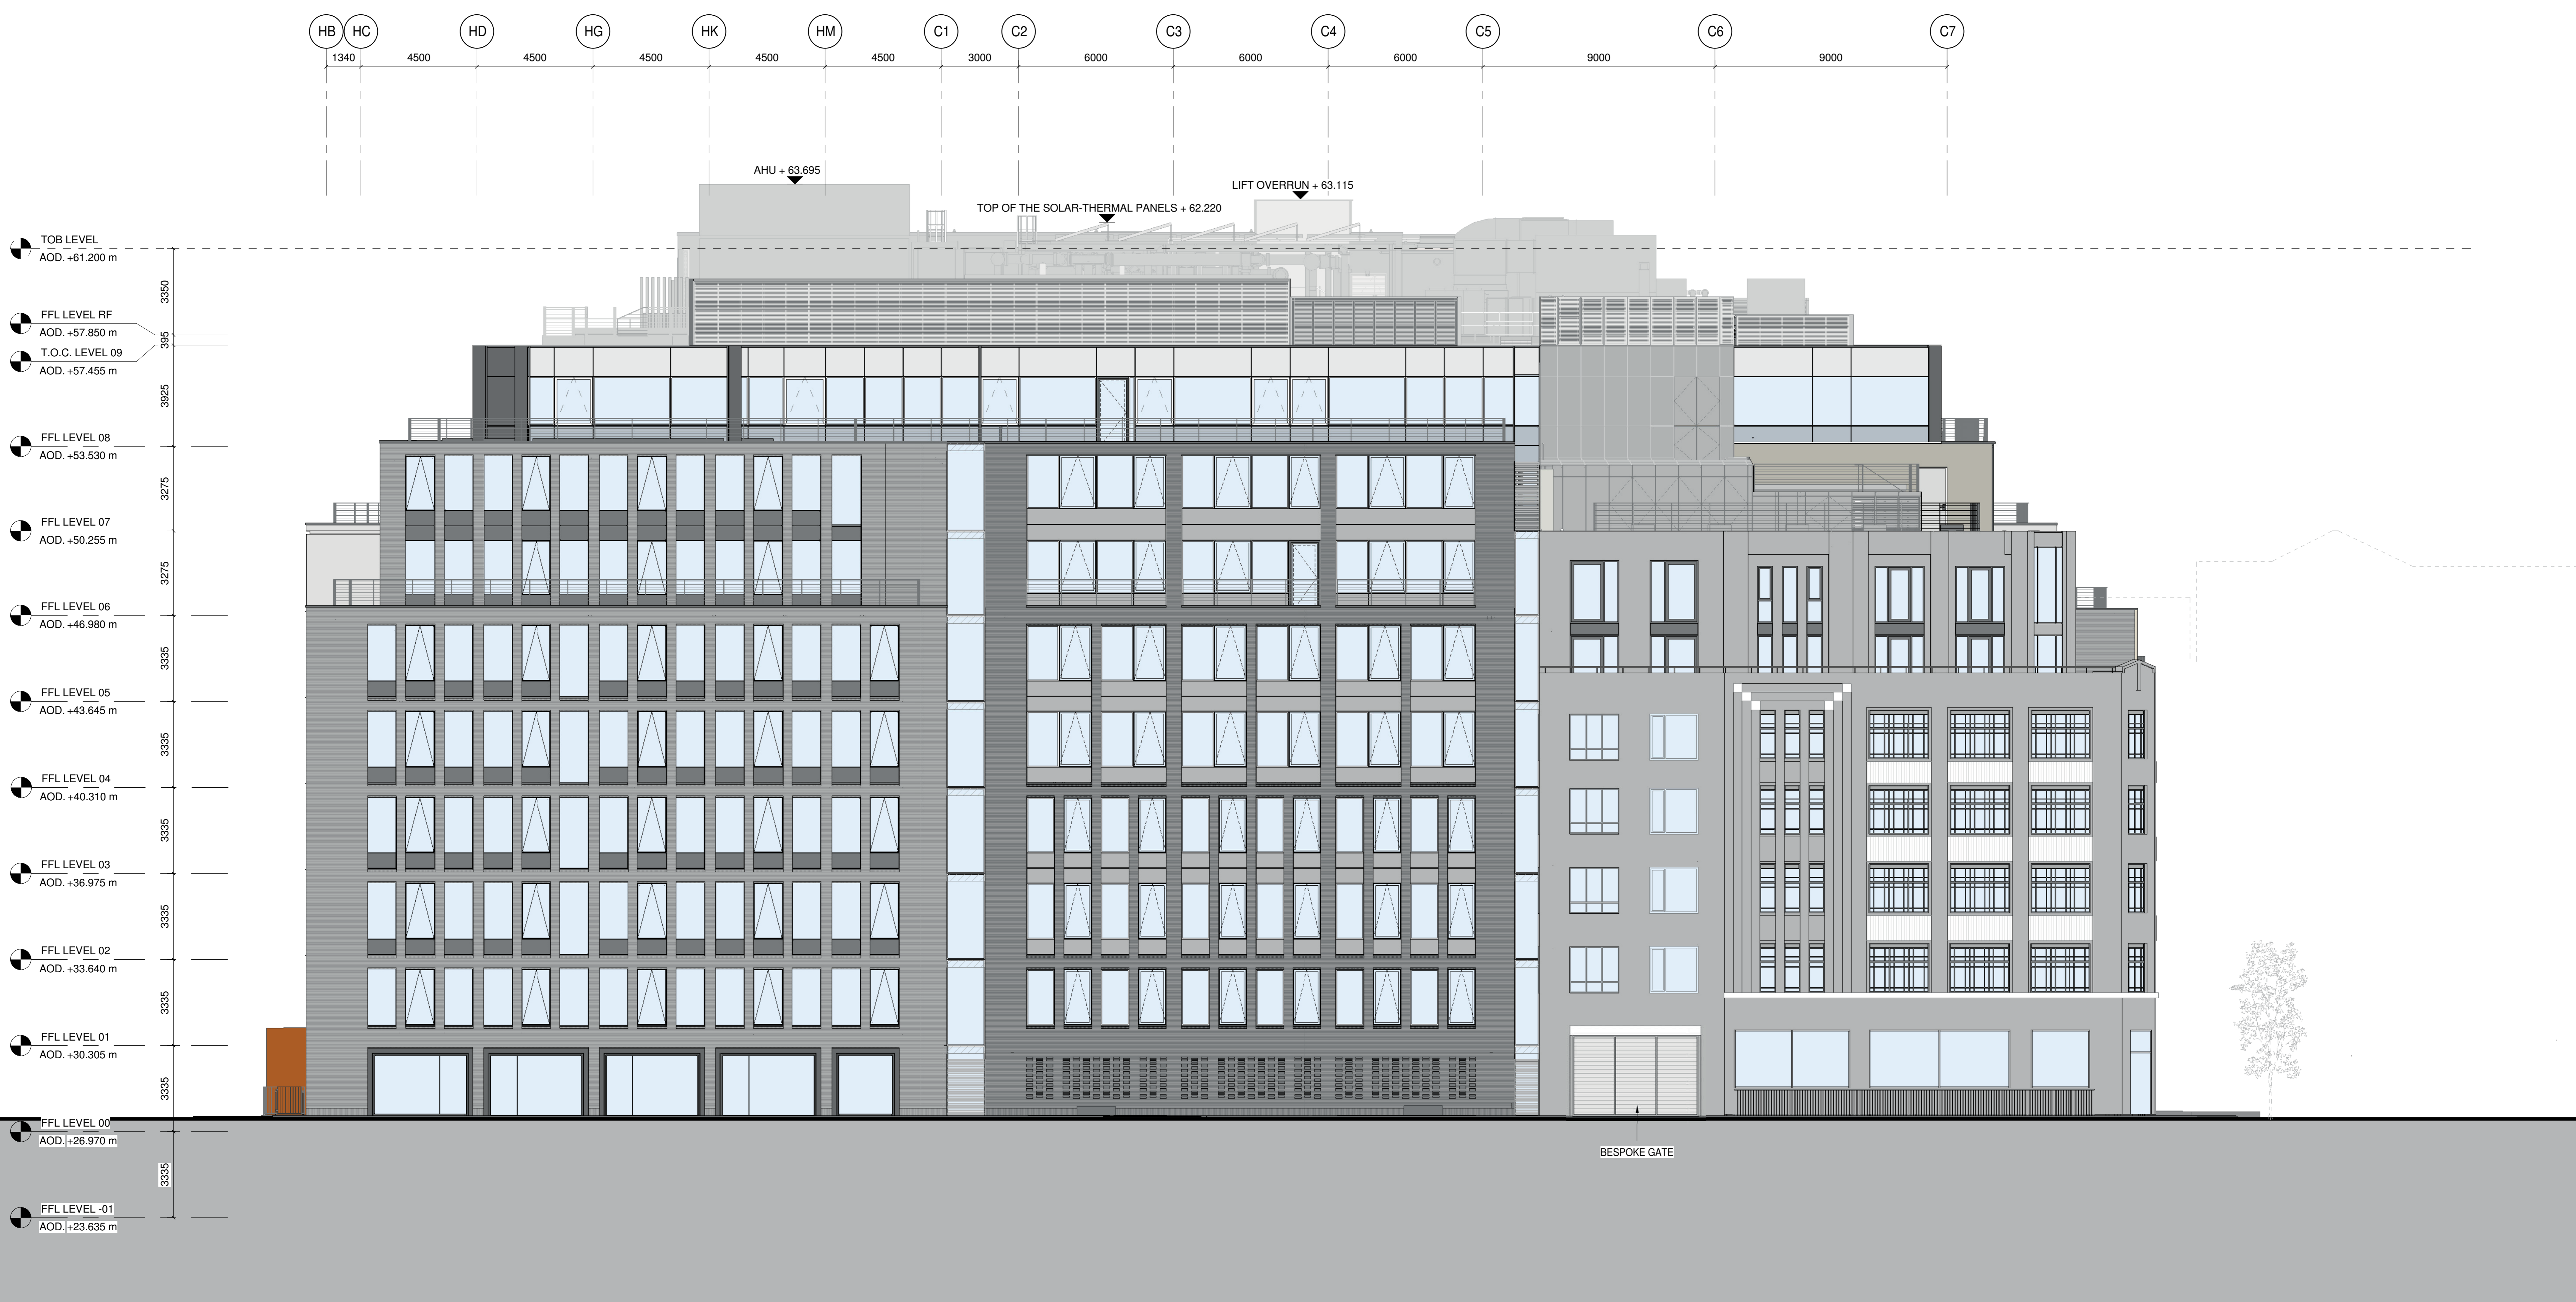

|                        |            |                          |                   |    |
|------------------------|------------|--------------------------|-------------------|----|
| 04                     | 06/02/2018 | NMA planning application | JEP               | HW |
| 03                     | 04/01/2018 | NMA planning application | JEP               | HW |
| 02                     | 22/01/2018 | NMA planning application | JEP               | HW |
| 01                     | 17/01/2018 | NMA planning application | JEP               | HW |
| 00                     | 29/01/2017 | STAGE E UPDATE           | JJ                | PV |
| REV. DATE. DESCRIPTION |            |                          | DRAWN BY/CHECK BY |    |

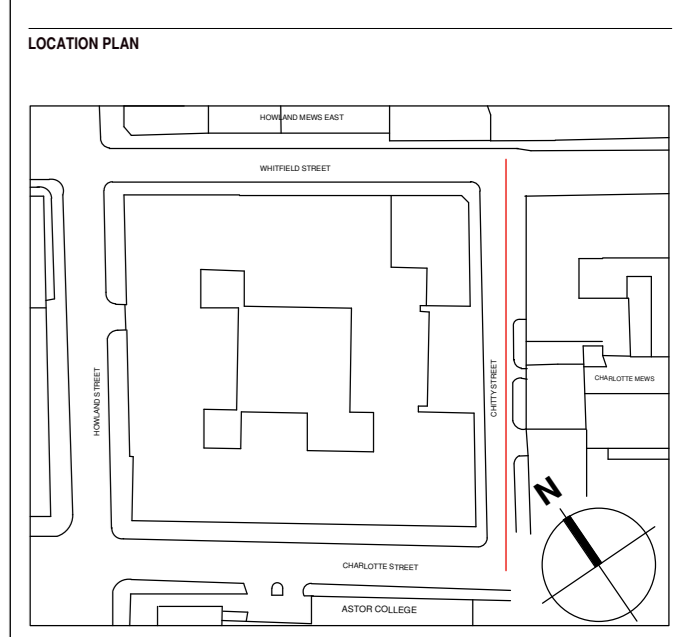

**Arney Fender Katsalidis**  
 Arney Fender Katsalidis  
 T / +44 20 3772 7320  
 E / info@afkstudios.com  
 W / afkstudios.com  
 44-48 Scullion Street, London, EC2A 4HH.

CLIENT:  
**DERWENT LONDON MULTIPLEX**

PROJECT:  
 80 CHARLOTTE STREET

DRAWING TITLE:  
 PROPOSED ELEVATION  
 Chitty Street

PROJECT NO:  
 44034

STATUS:  
 FOR PLANNING

DRAWING NO:  
 A-07-P2302

REVISION:  
 04

