



NOTES

CHECK AND VERIFY ALL DIMENSIONS PRIOR TO COMMENCEMENT OF WORK. THIS DRAWING SHALL BE READ IN CONJUNCTION WITH ALL OTHER CONTRACT DOCUMENTS INCLUDING THOSE BY OTHER CONSULTANTS, AND INCLUDING SPECIFICATIONS. SEEK CLARIFICATION OF INCONSISTENCIES/ CONFLICTS. FIGURED DIMENSIONS SHALL TAKE PRECEDENCE TO SCALED DIMENSIONS.

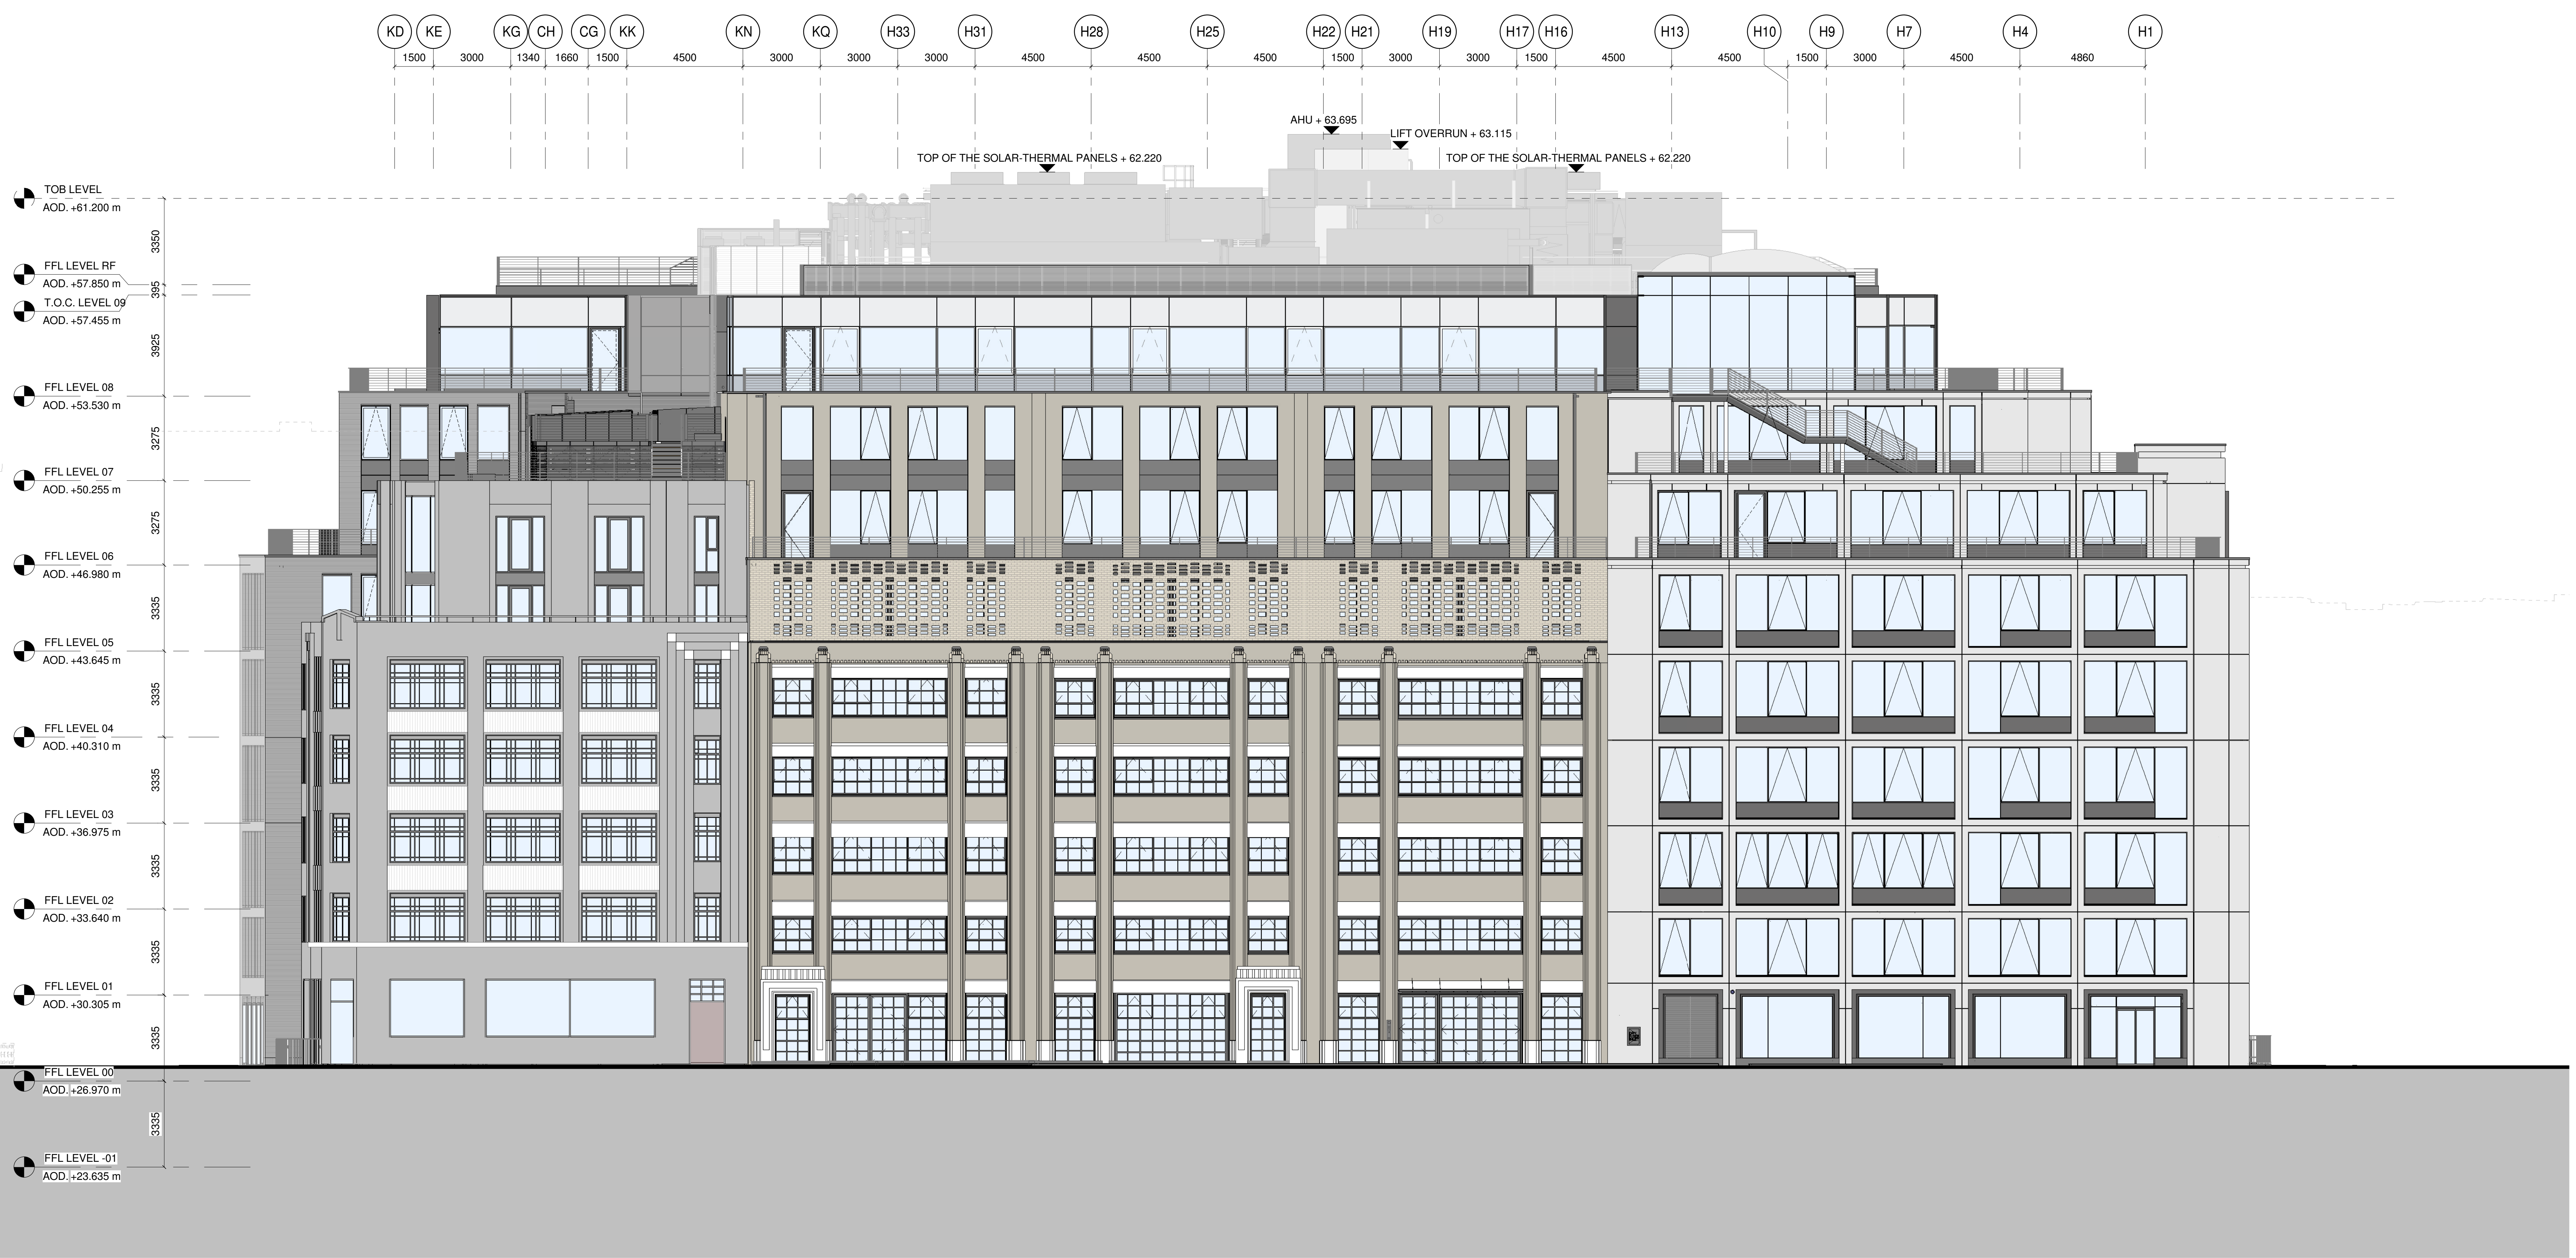

04	06/02/2018	MMA planning application	JEP	HW
03	04/01/2018	MMA planning application	JEP	HW
02	22/01/2018	MMA planning application	JEP	HW
01	17/01/2018	MMA planning application	JEP	HW
00	21/12/2017	MMA planning application new start	PL	PV
REV. DIMENSIONS DESCRIPTION			DRAWN BY CHECK BY	

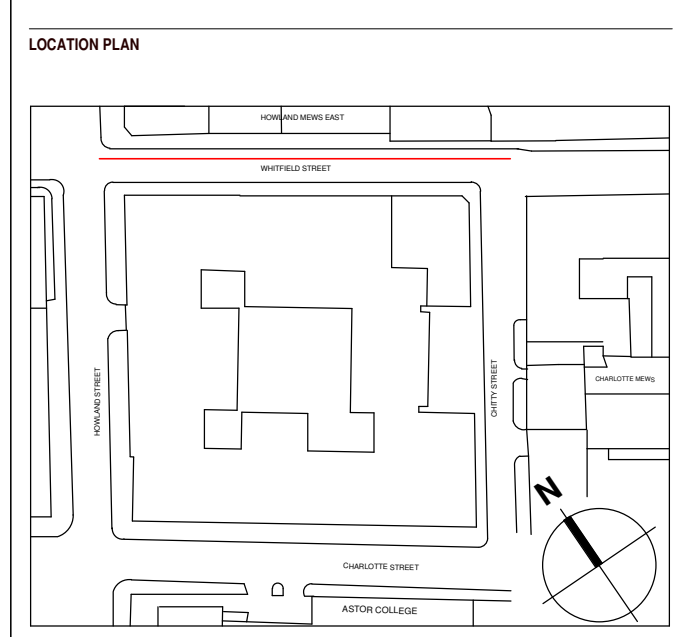

Arney Fender Katsalidis
 Arney Fender Katsalidis
 T / +44 20 3772 7320
 E / info@afkstudios.com
 W / afkstudios.com
 44-46 Scutcheon Street, London, EC2A 4HH.

CLIENT:
DERWENT LONDON MULTIPLEX

PROJECT:
80 CHARLOTTE STREET

DRAWING TITLE:
**PROPOSED ELEVATION
 Whitfield Street**

PROJECT NO:
44034

STATUS:
FOR PLANNING

DRAWING NO:
A-07-P2303

SCALE:
1:100@A0

REVISION:
04

