



NOTES

CHECK AND VERIFY ALL DIMENSIONS PRIOR TO COMMENCEMENT OF WORK. THIS DRAWING SHALL BE READ IN CONJUNCTION WITH ALL OTHER CONTRACT DOCUMENTS INCLUDING THOSE BY OTHER CONSULTANTS, AND INCLUDING SPECIFICATIONS. SEEK CLARIFICATION OF INCONSISTENCIES/ CONFLICTS. FIGURED DIMENSIONS SHALL TAKE PRECEDENCE TO SCALED DIMENSIONS.

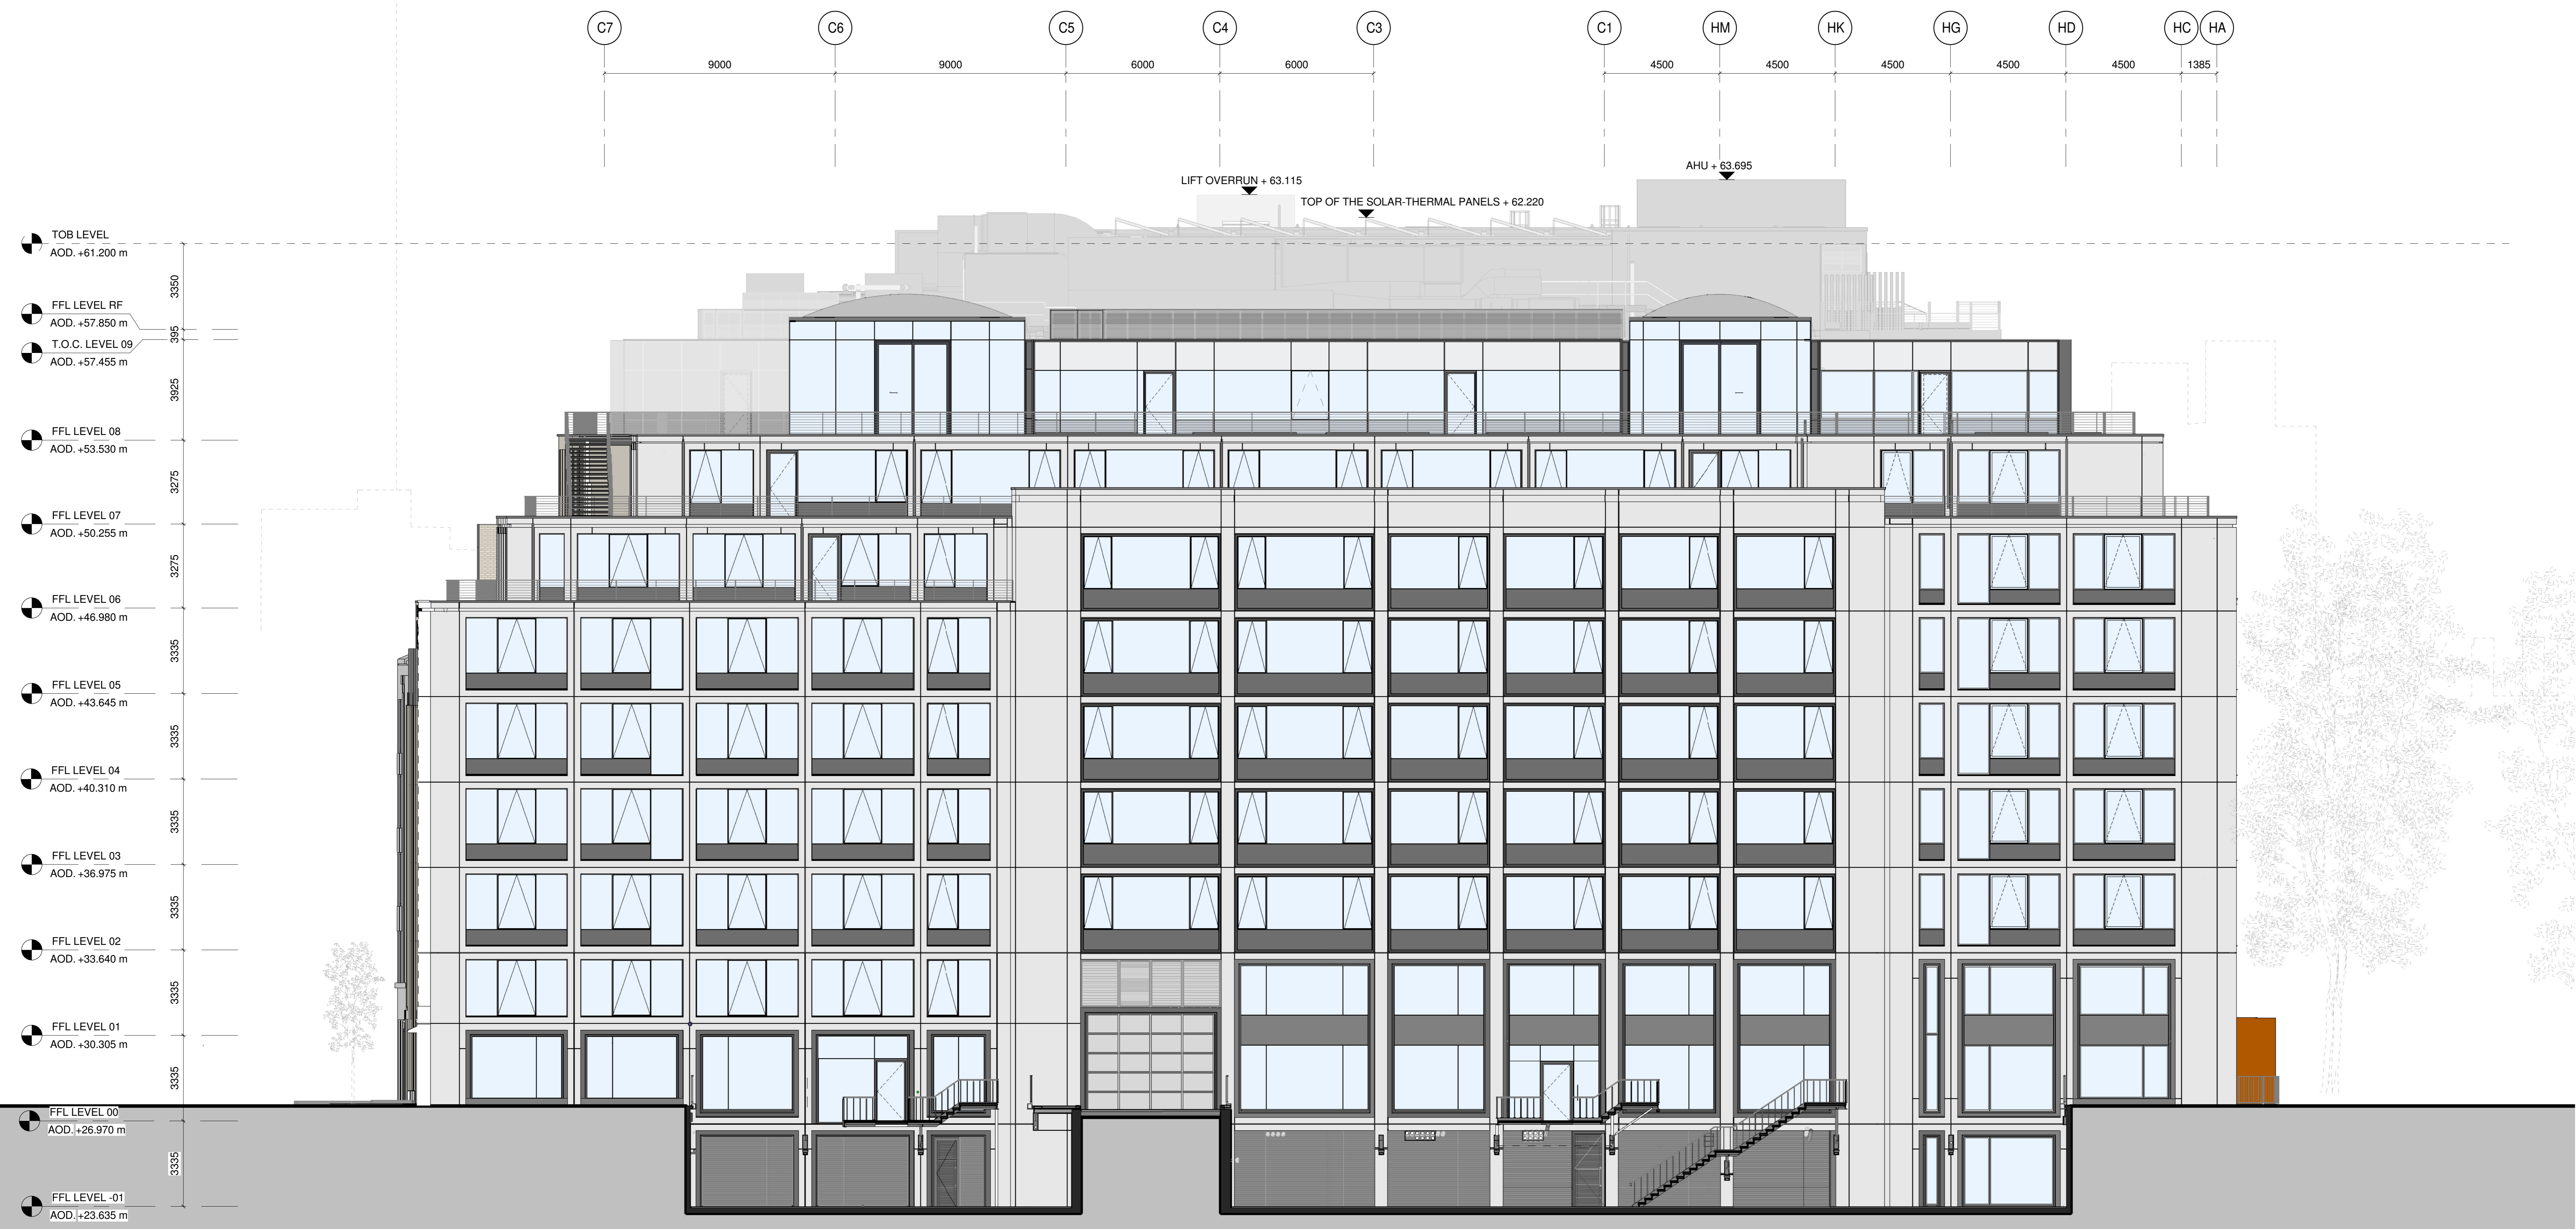

REV	DATE	DESCRIPTION	BY	CHECKED
05	08/02/2018	NMA planning application	JEP	HW
04	06/02/2018	NMA planning application	JEP	HW
03	04/01/2018	NMA planning application	JEP	HW
02	22/01/2018	NMA planning application	JEP	HW
01	17/01/2018	NMA planning application	JEP	HW
00	21/12/2017	NMA planning application new stair	PL	PV

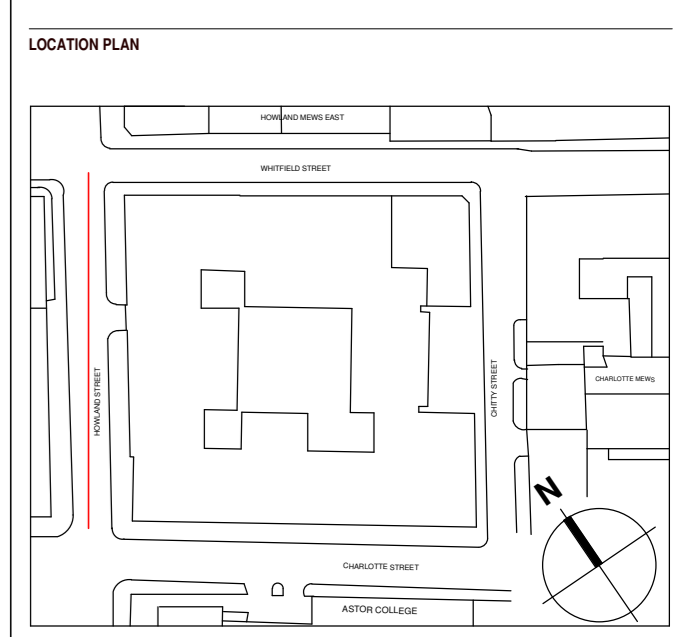

Arney Fender Katsalidis

Arney Fender Katsalidis
 T / +44 20 3772 7320
 E / info@afkstudios.com
 W / afkstudios.com
 44-45, Scutlon Street, London, EC2A 4HH.

CLIENT:
DERWENT LONDON MULTIPLEX


PROJECT:
80 CHARLOTTE STREET

DRAWING TITLE:
**PROPOSED ELEVATION
 Howland Street**

PROJECT NO:
44034

STATUS:
FOR PLANNING

SCALE:
1:100@A0

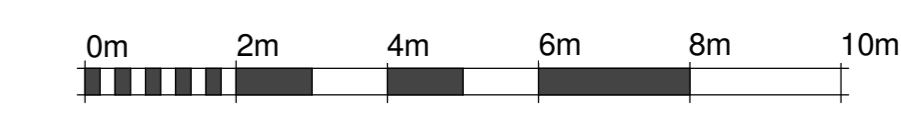

DRAWING NO:
A-07-P2304

REVISION:
05