




NO. 23

NO. 21

NO. 19

NO. 16

rear

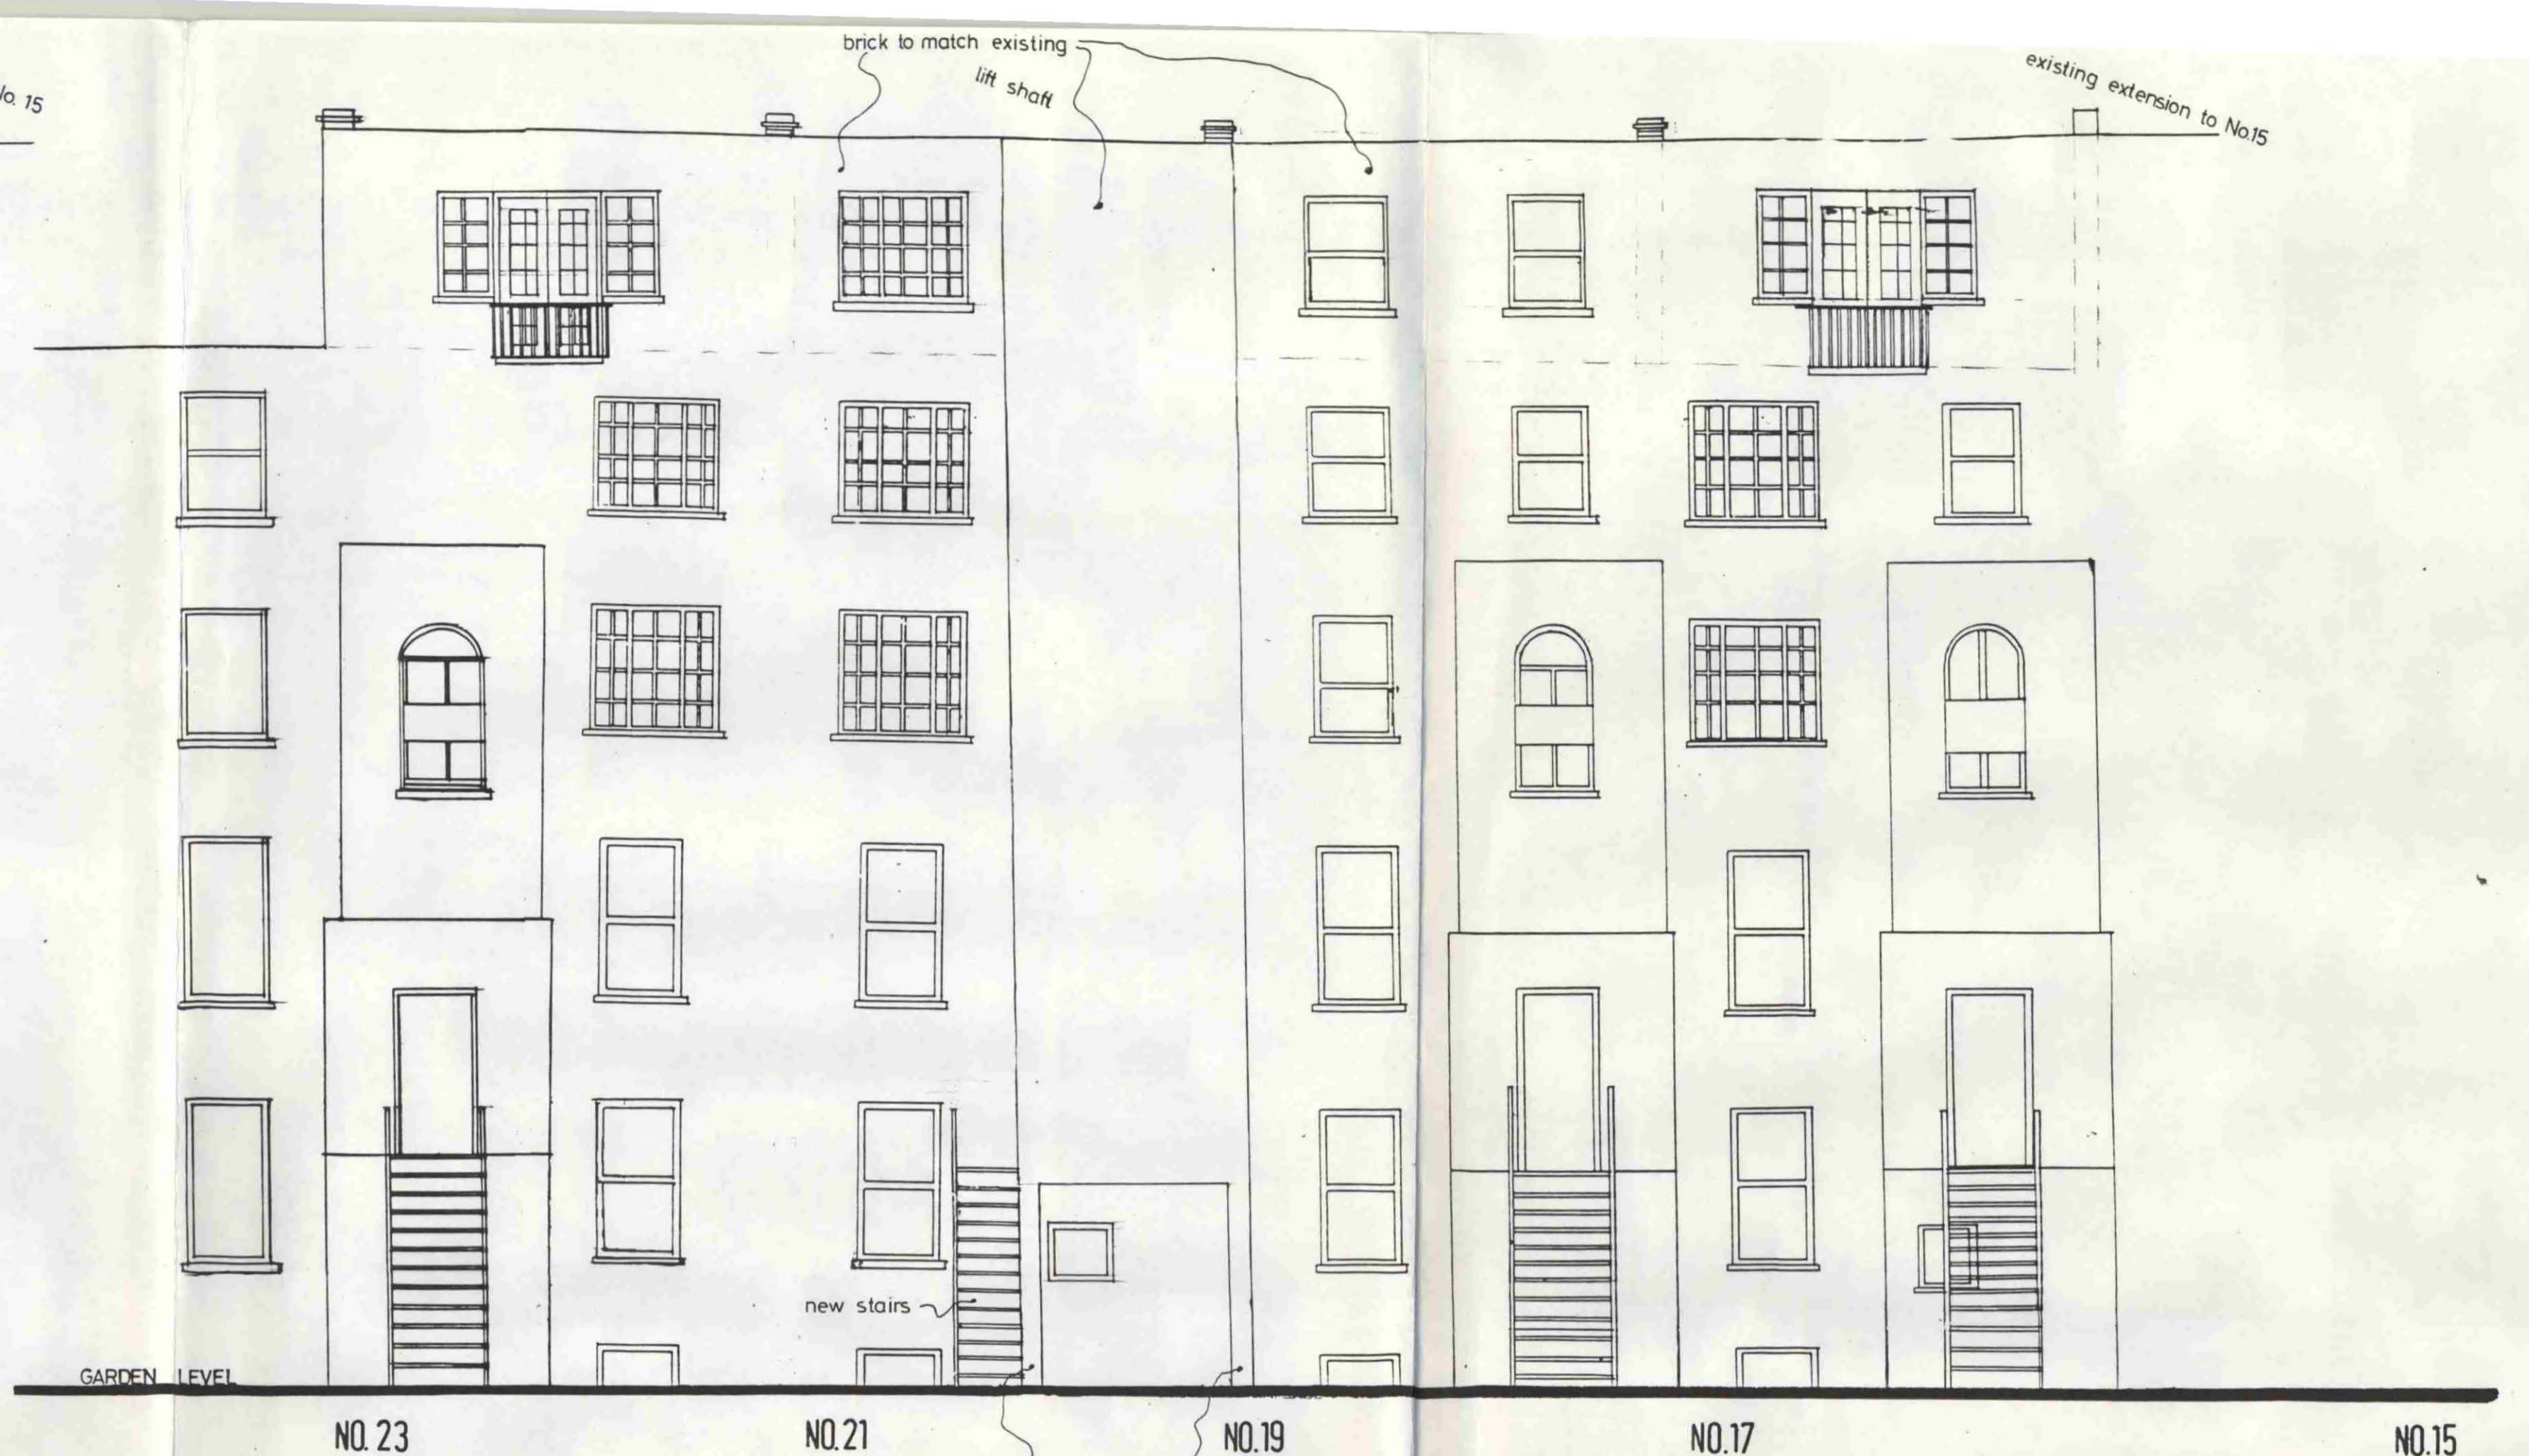

NO. 23

NO. 21

NO. 19

NO. 17

NO. 15

rear



NO. 17

NO. 19

NO. 21

NO. 23

front

STREET LEVEL



NO. 17

NO. 19

NO. 21

NO. 23

front

STREET LEVEL

EXISTING ELEVATIONS

PROPOSED ELEVATIONS

HB 8670299

JOB TITLE		
17-23 GLOUCESTER AVE. LONDON NW1		
DRAWING TITLE		
EXISTING AND PROPOSED ELEVATIONS		
SCALE	DATE	DRAWING No.
	JUNE 1986	584/3
Burke Mulligan Associates		
12 Clarendon Road,		
London SW6 7DZ		
Tel: 01-881 2332		