


[illegible]

TREE LEGEND

ALDER	ADD	MAPLE	MTS
ASH	ASP	PEAR	OAK
BEECH	BCH	POPULAR	PALM
BIRCH	BIR	REDWOOD	RED
CHERRY	CHY	RHINODENDRONS	RDM
CYPRESS	CYP	RYO	RN
DOGWOOD	DOW	SALW	ROSE
ELM	ELD	SWEET CHESNUT	SCH
FLORIDANA	FLR	WALNUT	SPR
GUM	GUM	SPRICES	SPR
HEMLOCK	HML	SPRICES	SPR
LEARNBERRY	LEB	TYCAG	TYC
LOCUST	LOC	TYCAG OF HEAVEN	TYC
LYNCH	LYN	WELLINGTONIA	WEL
HAWTHORN	HAW	WHITESAM	WHI
HAWTHORN	HAW	WILLOW	WIL
HOLLY	HLY	WILLOW	WIL
LARCH	LAR	WALNUT	WLF
LARBURUM	LBR	MULTI TRUNK	MT
LOCUST	LOC	0.2 / 6 / 3T	
LYNCH	LYN	Do of / Tree / No of	
LONDON PLANE	LPL	Height Trunks	
MAGNOLIA	MAG		

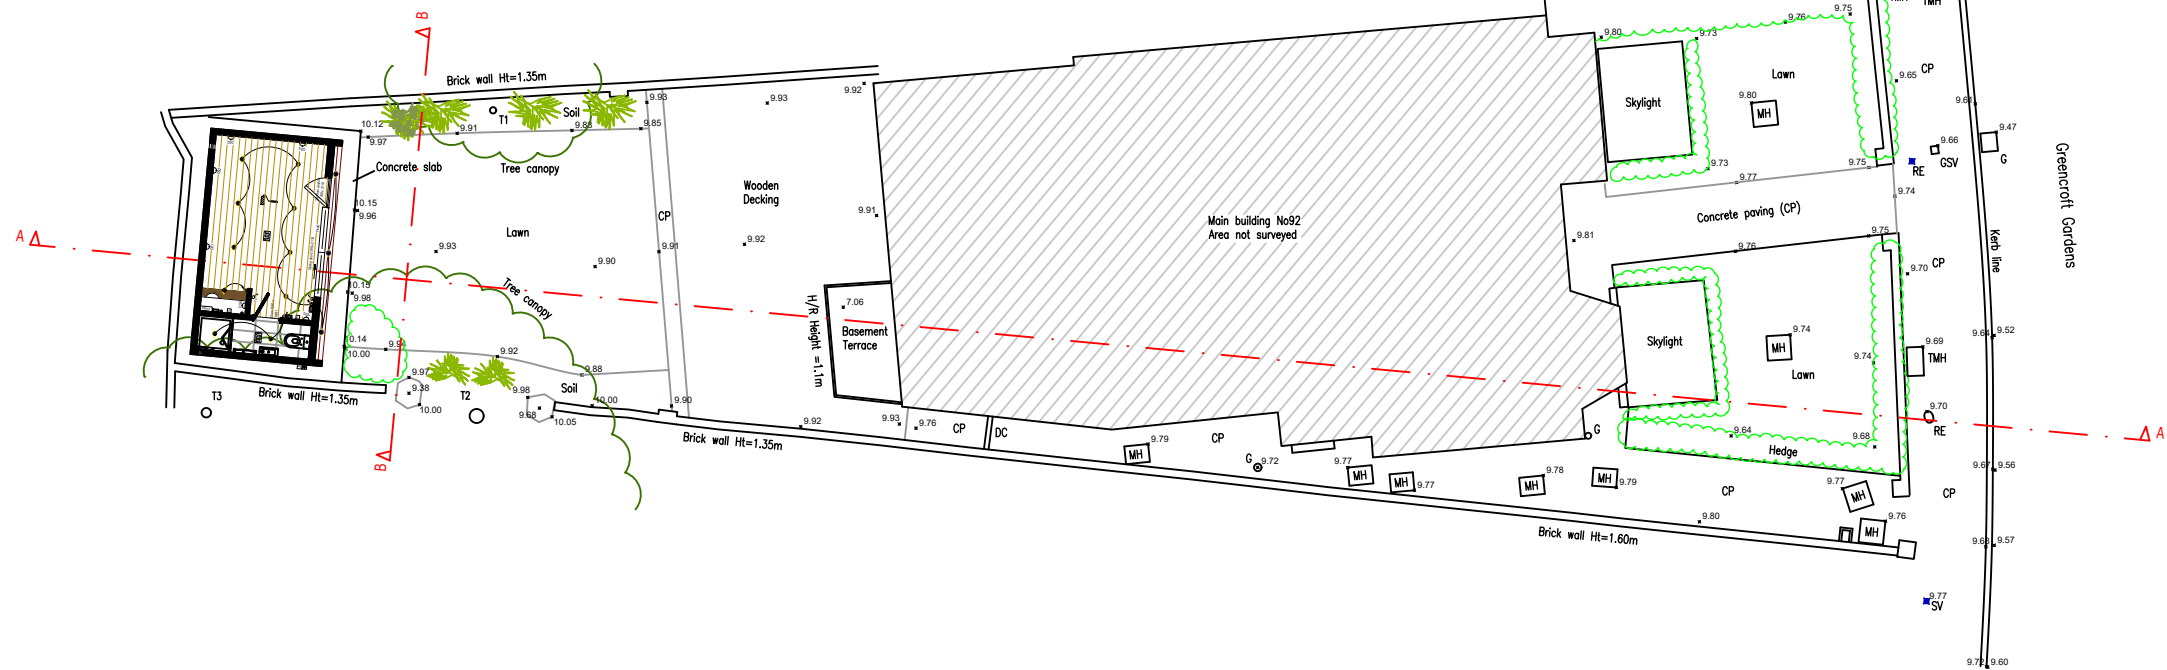

SIZES ARE INDICATIVE ONLY, WITH THE MEAN SPREAD DRAWN TO SCALE.

NOTES	
<u>DRAINAGE</u>	INVERT LEVELS, PIPE SIZES AND PIPE CONNECTIONS HAVE BEEN SURVEYED BY VISUAL INSPECTION ONLY AND THEREFORE THE COMPLETE ACCURACY OF THIS INFORMATION CANNOT BE GUARANTEED

COPYRIGHT: This drawing is copyright and may not be altered reproduced or used without the written permission of: **Isidore**.

01	First Issue	RF	BR	19/04/18
REV	DESCRIPTION	DRAWN	APPR	DATE

**ROOMS
OUTDOOR**

Rooms Outdoor Limited Ltd
14 Market Road
London, N7 9PW

Freephone: 0800 6122 540
Landline: 020 7607 0088
www.roomsoutdoor.co.uk

DRAWING DETAIL Proposed Shed				
CLIENT Rooms Outdoor Limited			Scale 1:200	
Page Size A3		Checked YR	Approved BR	INFORMATION FINAL
Drawing Number MB-SURV-GG-TS-002			Rev 1	Date 19-04-18