

NOTES

CHECK AND VERIFY ALL DIMENSIONS PRIOR TO COMMENCEMENT OF WORK. THIS DRAWING SHALL BE READ IN CONJUNCTION WITH ALL OTHER CONTRACT DOCUMENTS INCLUDING THOSE BY OTHER CONSULTANTS, AND INCLUDING SPECIFICATIONS. SEEK CLARIFICATION OF INCONSISTENCIES/ CONFLICTS. FIGURED DIMENSIONS SHALL TAKE PRECEDENCE TO SCALED DIMENSIONS.




External Wall System
EWS-101 & EWS-103
New clay facing brickwork
Peterson Kolumba K91

02	24/01/2019	NMA planning application	JEP	HW
01	22/01/2018	NMA planning application	JEP	HW
00	17/01/2018	NMA planning application	JEP	HW
REV. DATE. DESCRIPTION			DRAWN BY CHECK BY	

REVISION RE COMMENTS

BRICK SAMPLES -
INSPECTED 25/01/18

LOCATION PLAN

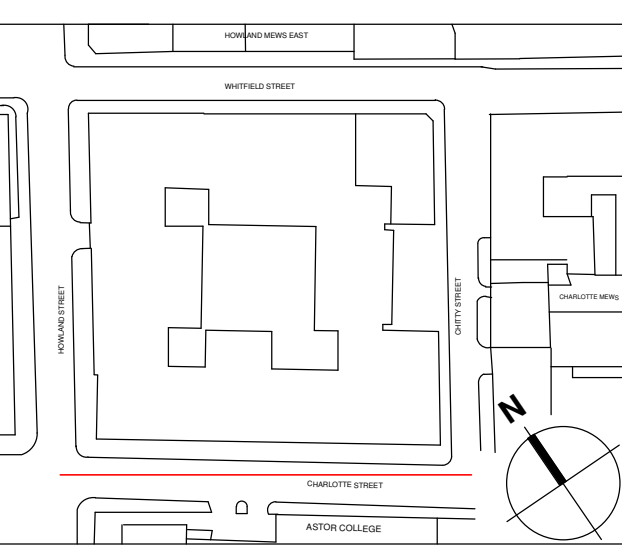

Arney
Fender
Katsalidis

Arney Fender Katsalidis
T / +44 20 3772 7320
E / info@afkstudios.com
W / afkstudios.com
44-46 Scrutton Street, London, EC2A 4HH.

CLIENT:
DERWENT LONDON MULTIPLEX

PROJECT
80 CHARLOTTE STREET

DRAWING TITLE
PROPOSED ELEVATION
Charlotte Street

PROJECT NO.

44034

STATUS

FOR PLANNING

DRAWING NO.

A-07-P2301


SCALE

1:100@A0

REVISION

02

0m 2m 4m 6m 8m 10m

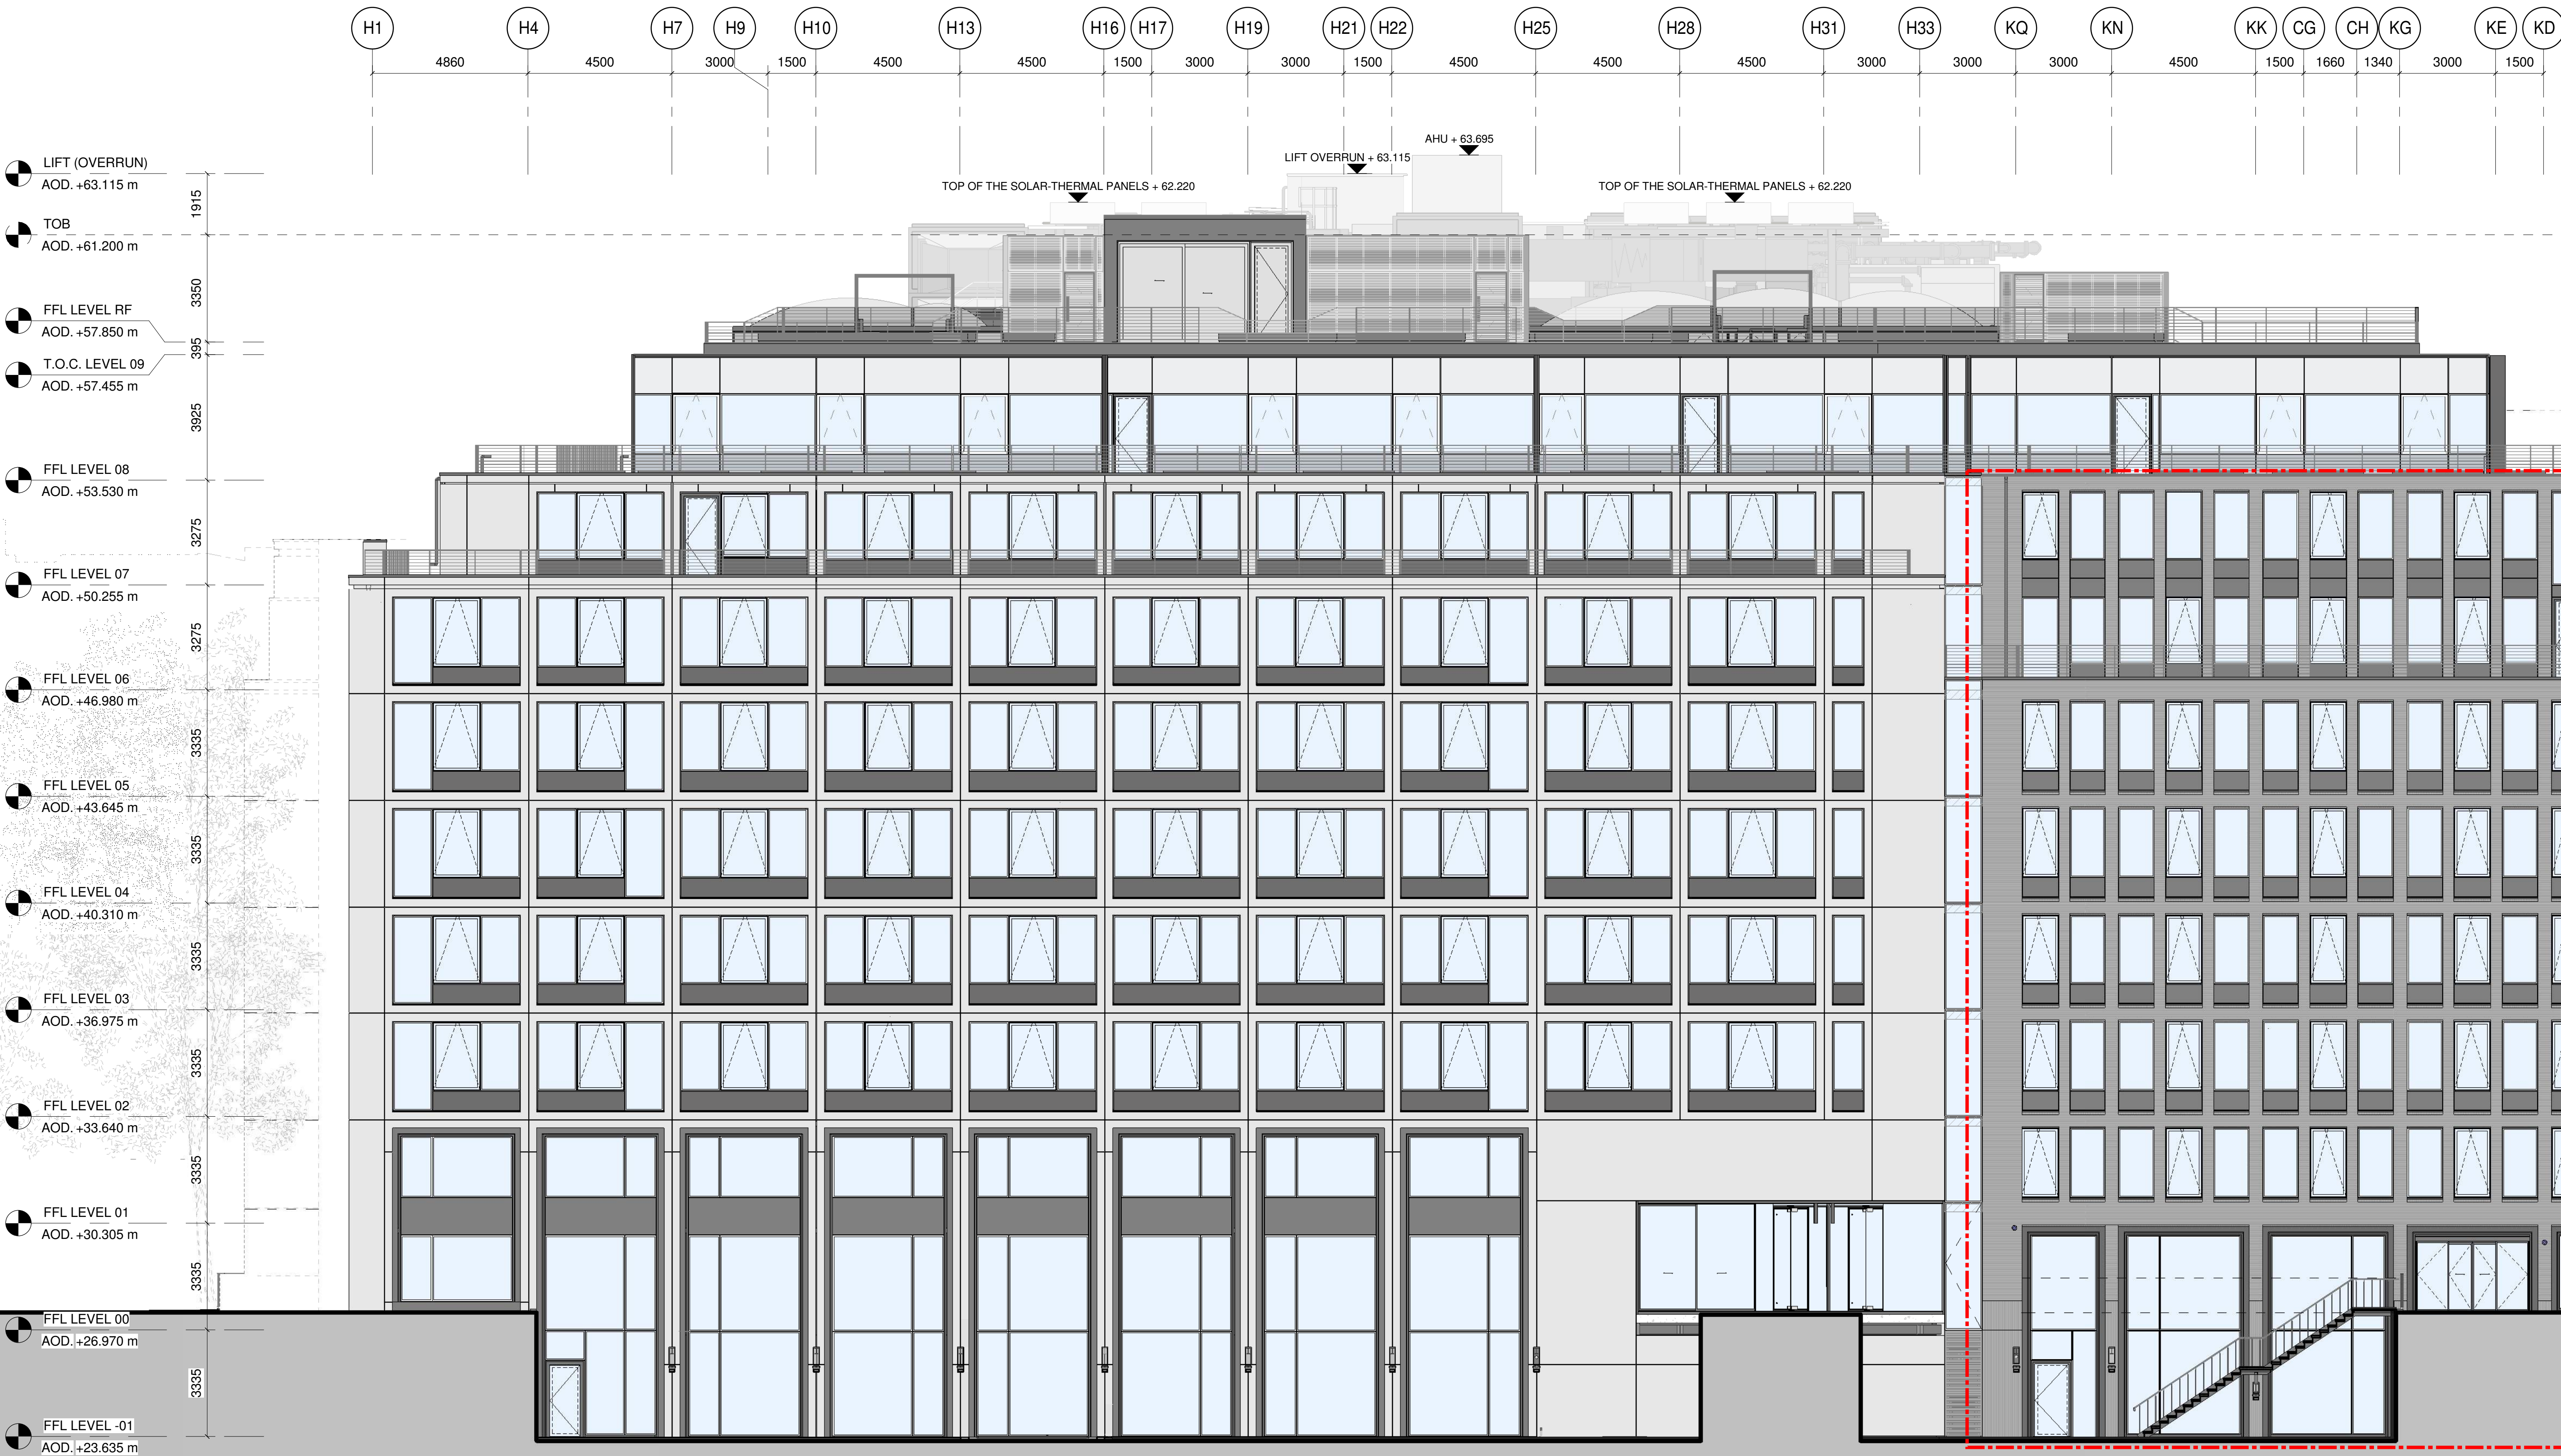

PROPOSED ELEVATION - CHARLOTTE STREET

SCALE: 1:100



External Wall System
EWS-101 & EWS-103
New clay facing brickwork
Peterson Kolumba K91

External Wall System
EWS-110 & EWS 111
New clay facing brickwork
Peterson Kolumba K56

FFL LEVEL 07
AOD. +50.255 m

FFL LEVEL 06
AOD. +46.980 m

FFL LEVEL 05
AOD. +43.645 m

FFL LEVEL 04
AOD. +40.310 m

FFL LEVEL 03
AOD. +36.975 m

FFL LEVEL 02
AOD. +33.640 m

FFL LEVEL 01
AOD. +30.305 m

FFL LEVEL 00
AOD. +26.970 m

FFL LEVEL -01
AOD. +23.635 m

AHU + 63.695

PANELS + 62.220

CHITTY STREET GATE

THIS DRAWING IS COPYRIGHT OF AND SHALL REMAIN THE PROPERTY OF:

ARNEY FENDER KATSALIDIS

NOTES


CHECK AND VERIFY ALL DIMENSIONS PRIOR TO COMMENCEMENT OF WORK. THIS DRAWING SHALL BE READ IN CONJUNCTION WITH ALL OTHER CONTRACT DOCUMENTS INCLUDING THOSE BY OTHER CONSULTANTS, AND INCLUDING SPECIFICATIONS. SEEK CLARIFICATION OF INCONSISTENCIES/ CONFLICTS. FIGURED DIMENSIONS SHALL TAKE PRECEDENCE TO SCALED DIMENSIONS.

03 24/01/2018 NMA planning application JEP HW
02 22/01/2018 NMA planning application JEP HW
01 17/01/2018 NMA planning application JEP HW
00 25/01/2017 STAGE E UPDATE J2 PV
REV. COMPANY. DESCRIPTION DRAWN BY CHECK BY

REVISION NO. COMMENTS

BRICK SAMPLES -
INSPECTED 25/01/18

LOCATION PLAN

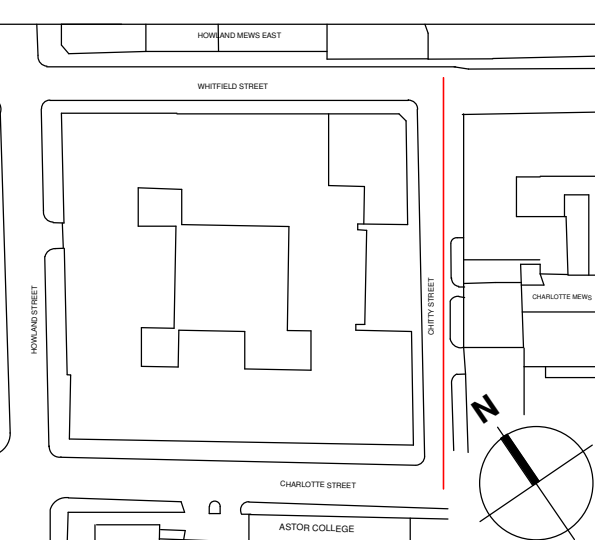

**Arney
Fender
Katsalidis**

Arney Fender Katsalidis
T / +44 20 3772 7320
E / info@afkstudios.com
W / afkstudios.com
44-46 Scruton Street, London, EC2A 4HH.

CLIENT:
**DERWENT
LONDON MULTIPLEX**

PROJECT
80 CHARLOTTE STREET

DRAWING TITLE
PROPOSED ELEVATION
Chitty Street

PROJECT NO.

44034

STATUS

FOR PLANNING

DRAWING NO.

A-07-P2302

REVISION

03

0m 2m 4m 6m 8m 10m