

- Drawing based upon the formal survey information issue by GREENHATCH Surveys Dated August 2014
- Information to read in conjunction with Structural Engineer and MEP Engineer package information
- All levels indicated as height above Ordinance Survey Datum taken from survey. To be confirmed.
- All dimensions subject to a tolerance of +/-5mm.
- All details are indicative and should be reviewed against contractors selected supplier / manufacturer / system. Any variations are to be advised to and approved by the Contract Administrator prior to commencement on site.
- Refer to CDM Risk Schedule 1422-0000-CDM-001
- Refer to Design Risk Schedule 1422-0000-DRS-001



Do not scale from this crawing All dimensions to be confirmed on site information contained within this drawing is the sole copyright of Elv Architects Ltd and is not to be reproduced without permission EMRYS Architects are to be notified immediately of any discrepanci



1422 S CITY & PROVINCIAL

7-8 JEFFREYS PLACE LONDON NW1 9PP


§ PROPOSED GROUND FLOOR PLAN

JR | 27.04.2018 | 39 1/100 | 30 GE | 38 PLANNING | 31 P01

1422-0200-AP-301



0 1m 2m 5m 10m

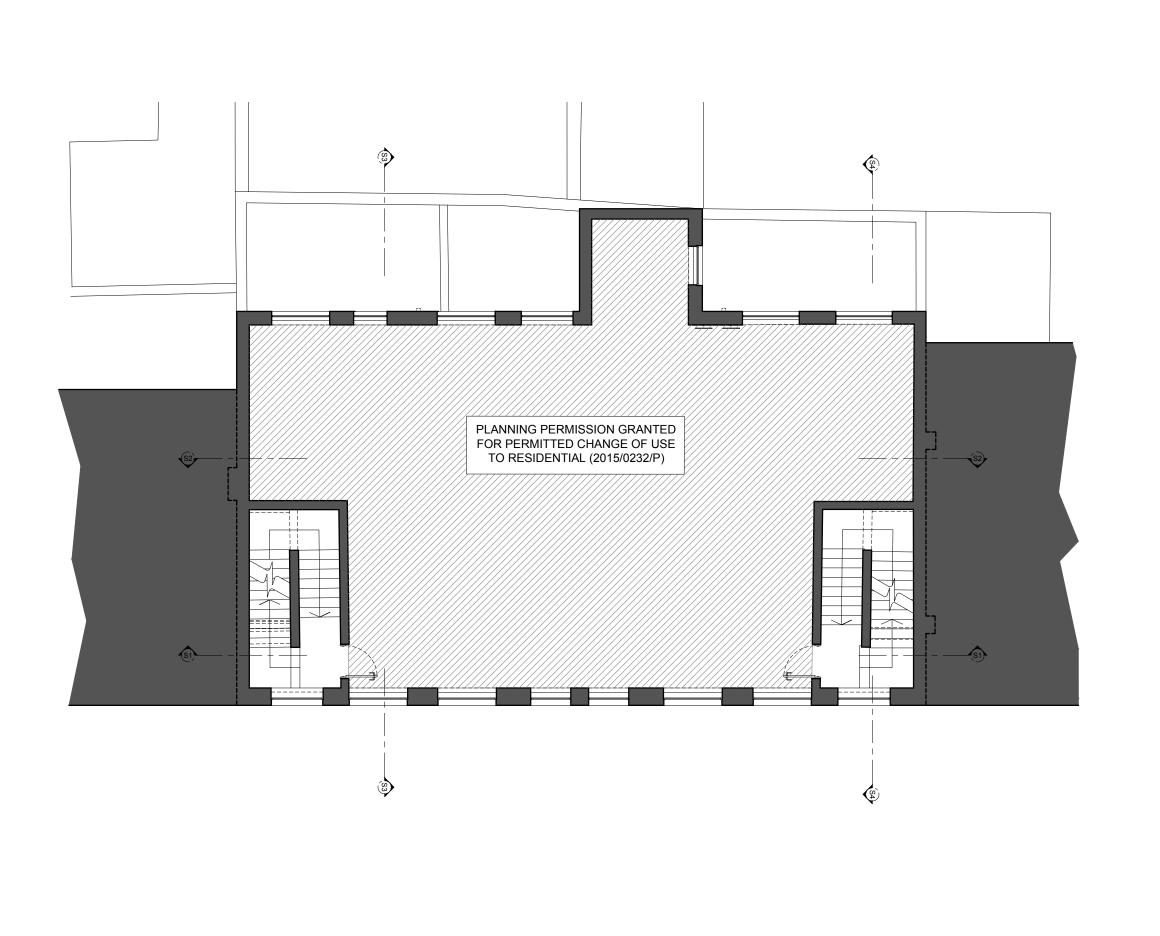

- Drawing based upon the formal survey information issue by GREENHATCH Surveys Dated August 2014
- Information to read in conjunction with Structural Engineer and MEP Engineer package information
- All levels indicated as height above Ordinance Survey Datum taken from survey. To be confirmed.
- All dimensions subject to a tolerance of +/-5mm.
- All details are indicative and should be reviewed against contractors selected supplier / manufacturer / system. Any variations are to be advised to and approved by the Contract Administrator prior to commencement on site.
- Refer to CDM Risk Schedule 1422-0000-CDM-001
- Refer to Design Risk Schedule 1422-0000-DRS-001



All dimensions to be confirmed on site Information contained within this drawing is the sole copyright of El Architects Ltd and is not to be reproduced without permission EMRYS Architects are to be notified immediately of any discrepans




g 1422 E CITY & PROVINCIAL

7-8 JEFFREYS PLACE LONDON NW1 9PP

PROPOSED FIRST FLOOR PLAN

1422-0200-AP-302



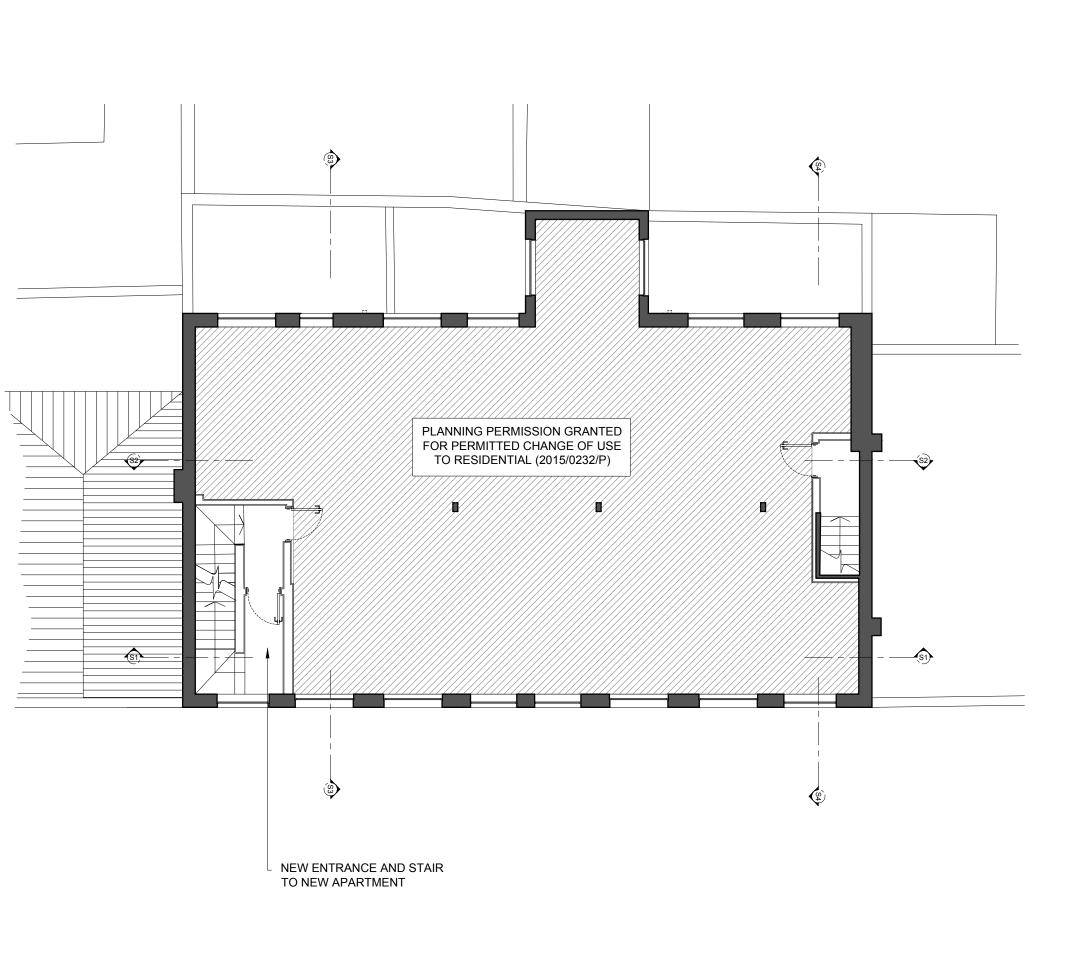

- Drawing based upon the formal survey information issue by GREENHATCH Surveys Dated August 2014
- Information to read in conjunction with Structural Engineer and MEP Engineer package information
- All levels indicated as height above Ordinance Survey Datum taken from survey. To be confirmed.
- All dimensions subject to a tolerance of +/-5mm.
- All details are indicative and should be reviewed against contractors selected supplier / manufacturer / system. Any variations are to be advised to and approved by the Contract Administrator prior to commencement on site.
- Refer to CDM Risk Schedule 1422-0000-CDM-001
- Refer to Design Risk Schedule 1422-0000-DRS-001



All dimensions to be confirmed on site Information contained within this drawing is the sole copyright of El Architects Ltd and is not to be reproduced without permission FMMYS Architects are to be notified immediately of any discrepans



g 1422 है CITY & PROVINCIAL


7-8 JEFFREYS PLACE LONDON NW1 9PP

PROPOSED SECOND FLOOR PLAN

1422-0200-AP-303



1m 2m 5m 10i

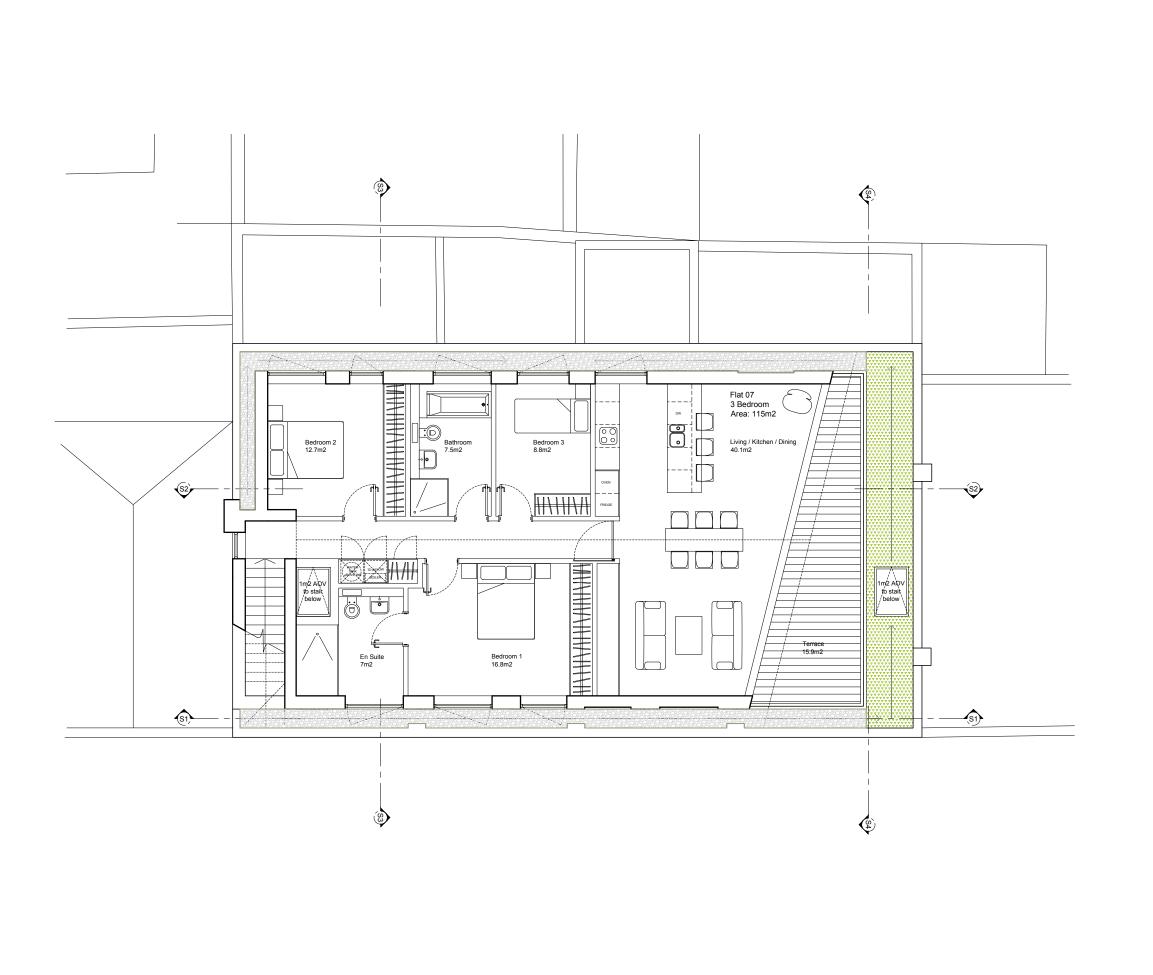



- Drawing based upon the formal survey information issue by GREENHATCH Surveys Dated August 2014
- Information to read in conjunction with Structural Engineer and MEP Engineer package information
- All levels indicated as height above Ordinance Survey Datum taken from survey. To be confirmed.
- All dimensions subject to a tolerance of +/-5mm.
- All details are indicative and should be reviewed against contractors selected supplier / manufacturer / system. Any variations are to be advised to and approved by the Contract Administrator prior to commencement on site.
- Refer to CDM Risk Schedule 1422-0000-CDM-001
- Refer to Design Risk Schedule 1422-0000-DRS-001



All dimensions to be confirmed on site Information contained within this drawing is the sole copyright of Architects Ltd and is not to be reproduced without permission EMDV2 Architects to be a self-feet immediately of an information of the product of the self-feet immediately of an information of the self-feet immediately of the s



1422 S CITY & PROVINCIAL

7-8 JEFFREYS PLACE LONDON NW1 9PP


PROPOSED THIRD FLOOR PLAN

| For the second secon

1422-0200-AP-304



0 1m 2m 5m 10m

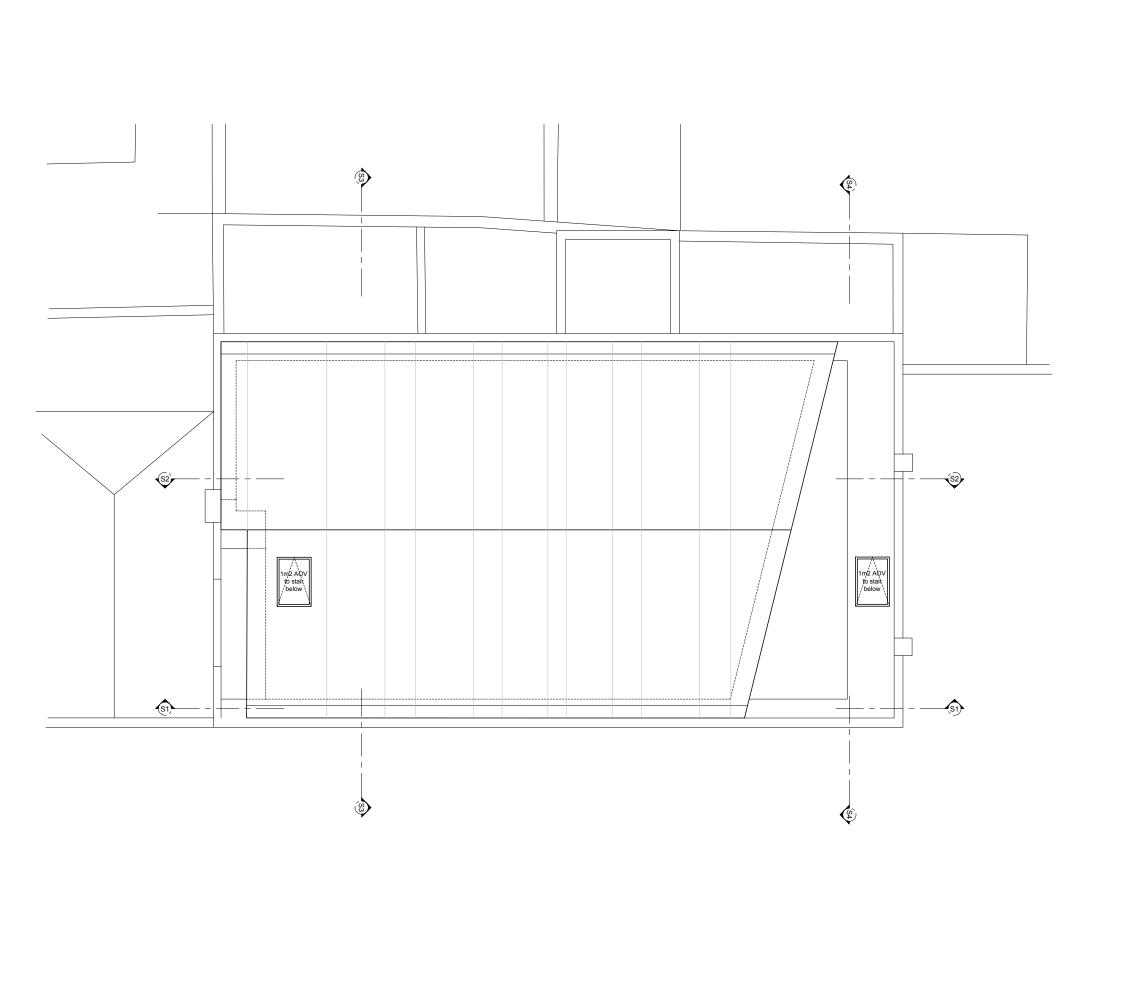



- Drawing based upon the formal survey information issue by GREENHATCH Surveys Dated August 2014
- Information to read in conjunction with Structural Engineer and MEP Engineer package information
- All levels indicated as height above Ordinance Survey Datum taken from survey. To be confirmed.
- All dimensions subject to a tolerance of +/-5mm.
- All details are indicative and should be reviewed against contractors selected supplier / manufacturer / system. Any variations are to be advised to and approved by the Contract Administrator prior to commencement on site.
- Refer to CDM Risk Schedule 1422-0000-CDM-001
- Refer to Design Risk Schedule 1422-0000-DRS-001



All dimensions to be confirmed on site Information contained within this drawing is the sole copyright of Architects Ltd and is not to be reproduced without permission EMRY'S Architects are to be notified immediately of any discrep



1422 S CITY & PROVINCIAL


7-8 JEFFREYS PLACE LONDON NW1 9PP

PROPOSED ROOF PLAN

1422-0200-AP-305



0 1m 2m 5m 10m

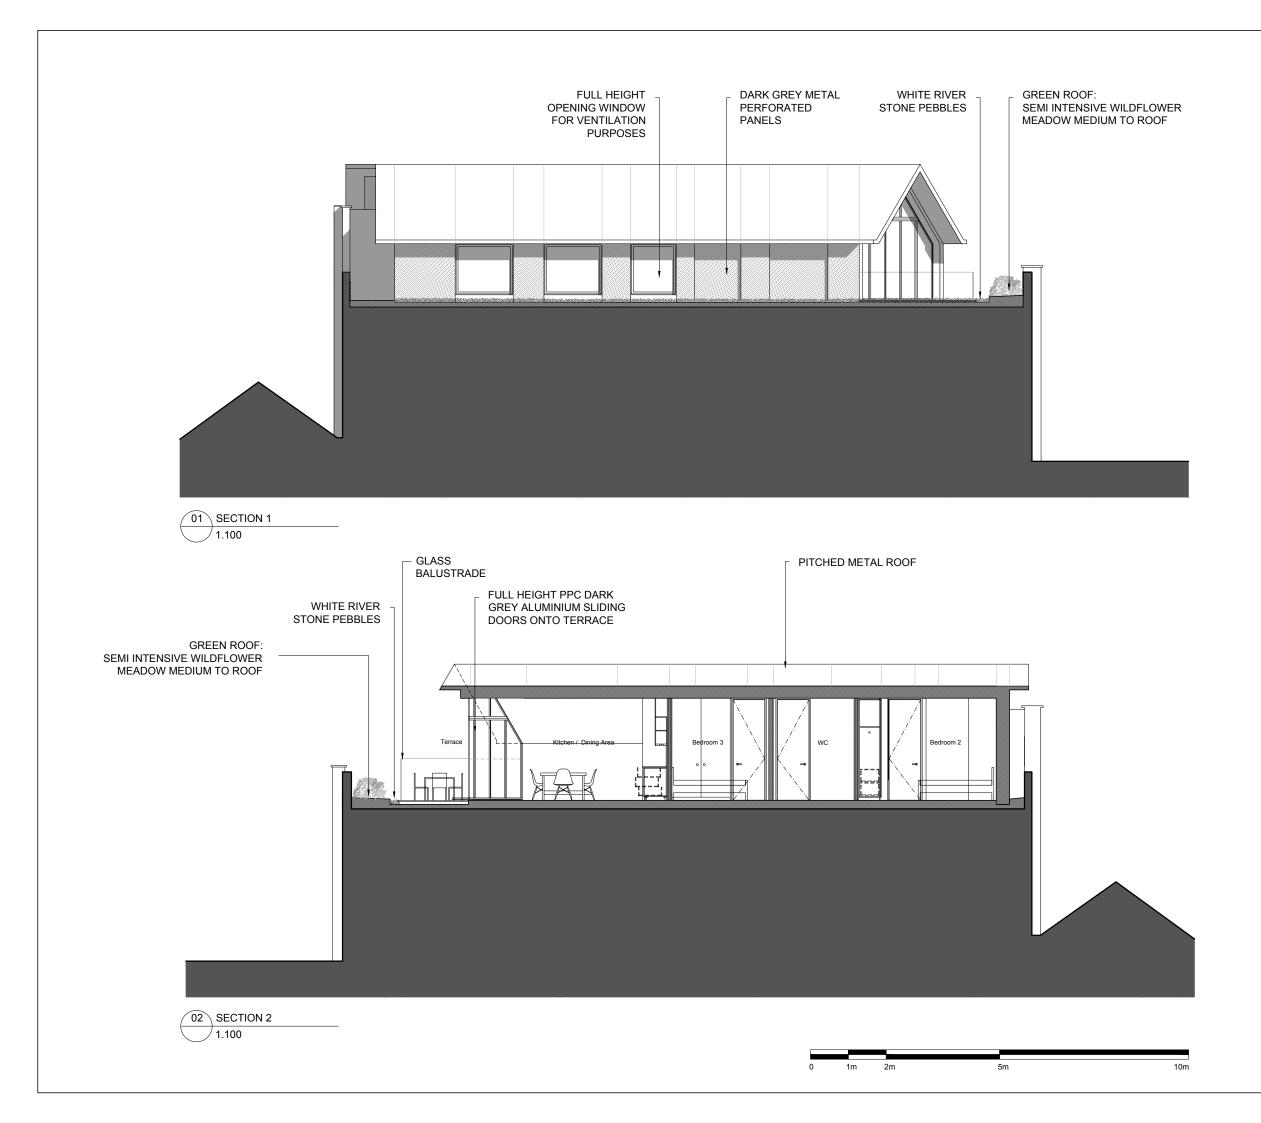

- Drawing based upon the formal survey information issue by GREENHATCH Surveys Dated August 2014
- Information to read in conjunction with Structural Engineer and MEP Engineer package information
- All levels indicated as height above Ordinance Survey Datum taken from survey. To be confirmed.
- All dimensions subject to a tolerance of +/-5mm.
- All details are indicative and should be reviewed against contractors selected supplier / manufacturer / system. Any variations are to be advised to and approved by the Contract Administrator prior to commencement on site.
- Refer to CDM Risk Schedule
 1422-0000-CDM-001
- Refer to Design Risk Schedule 1422-0000-DRS-001



All dimensions to be confirmed on site Information contained within this drawing is the sole copyright of EMF Architects Ltd and is not to be reproduced without permission EMRYS Architects are to be notified immediately of any discrepancie




1422 GITY & PROVINCIAL

7-8 JEFFREYS PLACE LONDON NW1 9PP

PROPOSED SECTIONS SECTION 1 & 2

| Variety | Var

1422-0300-AP-301

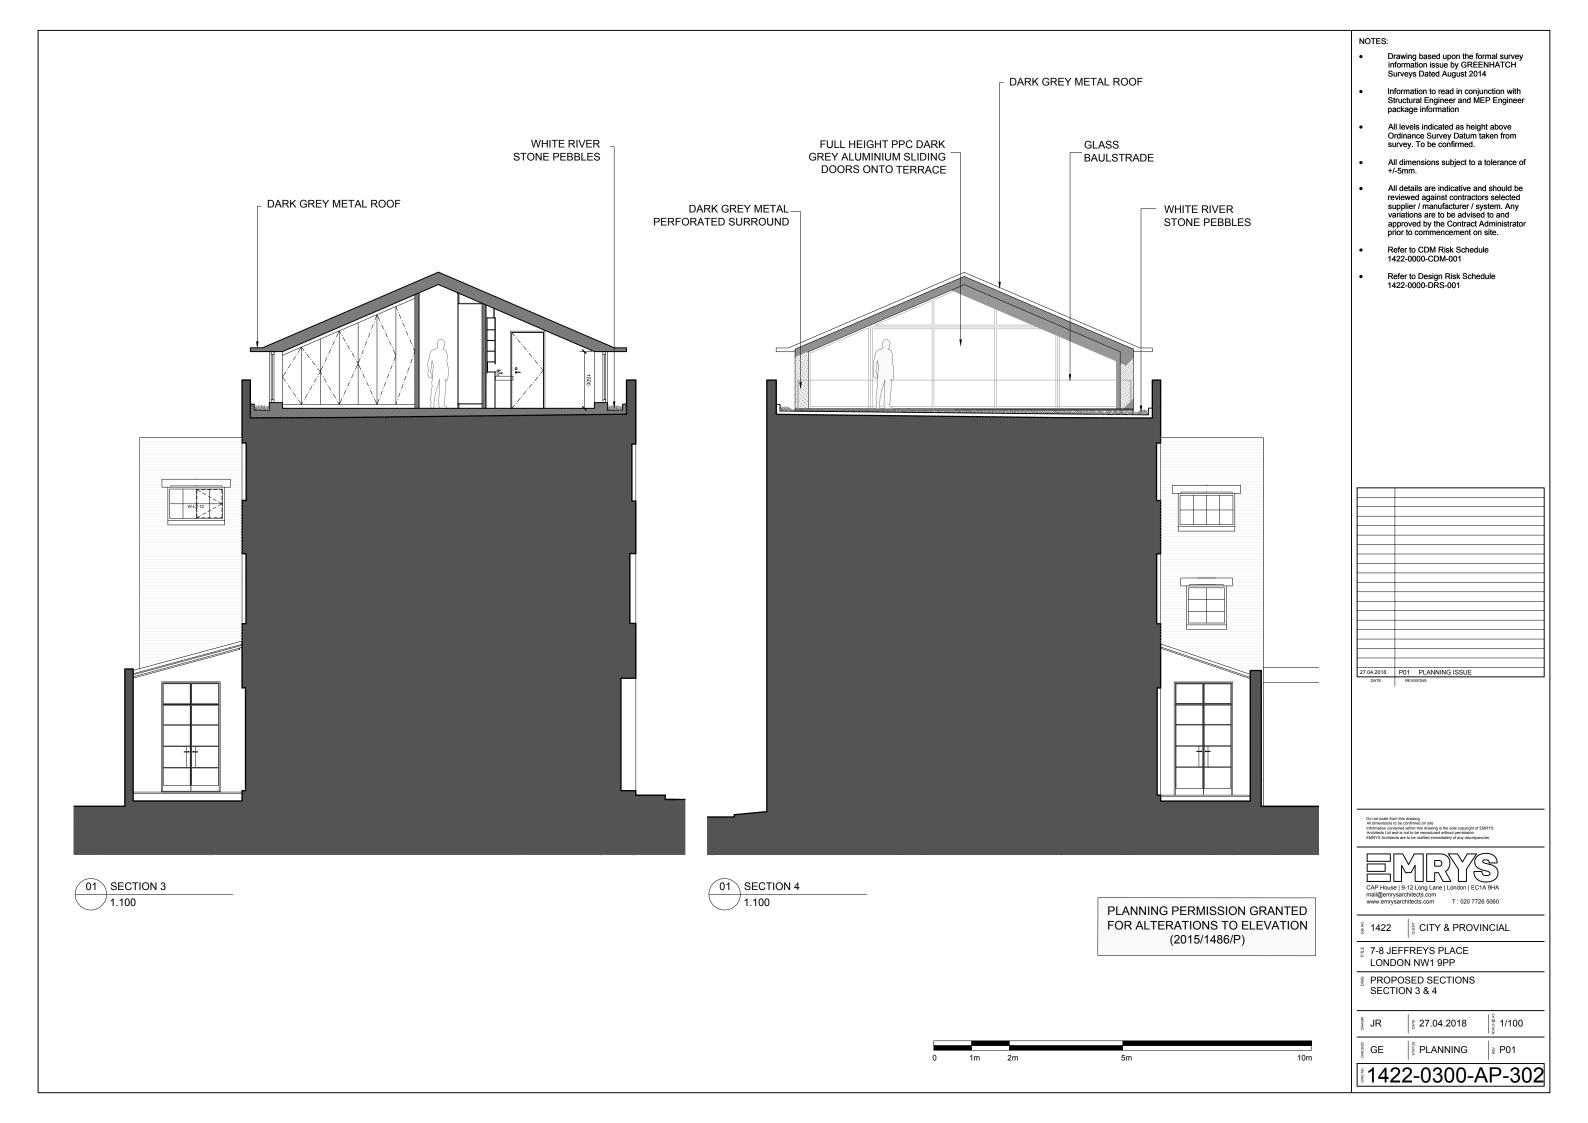



- Drawing based upon the formal survey information issue by GREENHATCH Surveys Dated August 2014
- Information to read in conjunction with Structural Engineer and MEP Engineer package information
- All levels indicated as height above Ordinance Survey Datum taken from survey. To be confirmed.
- All dimensions subject to a tolerance of +/-5mm.
- All details are indicative and should be reviewed against contractors selected supplier / manufacturer / system. Any variations are to be advised to and approved by the Contract Administrator prior to commencement on site.
- Refer to CDM Risk Schedule 1422-0000-CDM-001
- Refer to Design Risk Schedule 1422-0000-DRS-001



Do not scale morn mis crawing All dimensions to be confirmed on site information contained within this drawing is the sole copyright of EM Architects Ltd and is not to be reproduced without permission EMRYS Architects are to be notified immediately of any discrepanci



1422 S CITY & PROVINCIAL


7-8 JEFFREYS PLACE LONDON NW1 9PP

PROPOSED ELEVATIONS FRONT ELEVATION

| No. | No.

1422-0400-AP-301

1m 2m 5m 10m

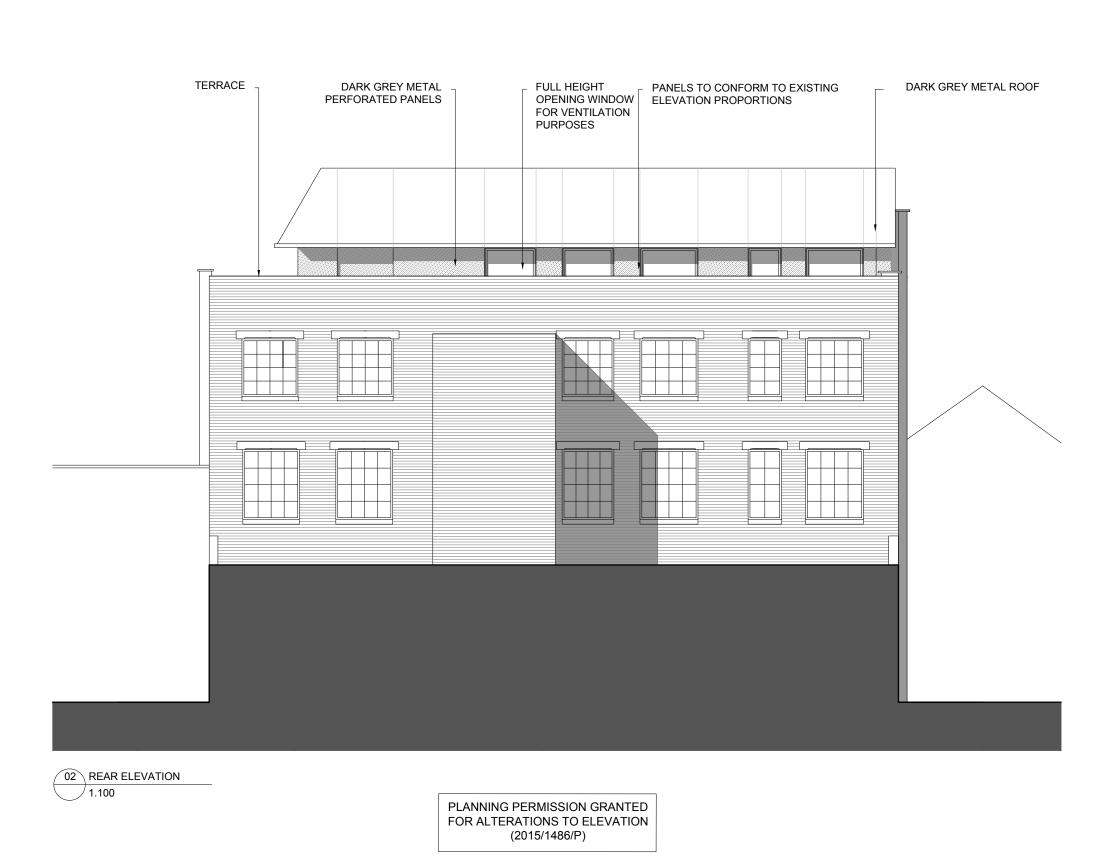

- Drawing based upon the formal survey information issue by GREENHATCH Surveys Dated August 2014
- Information to read in conjunction with Structural Engineer and MEP Engineer package information
- All levels indicated as height above Ordinance Survey Datum taken from survey. To be confirmed.
- All dimensions subject to a tolerance of +/-5mm.
- All details are indicative and should be reviewed against contractors selected supplier / manufacturer / system. Any variations are to be advised to and approved by the Contract Administrator prior to commencement on site.
- Refer to CDM Risk Schedule 1422-0000-CDM-001
- Refer to Design Risk Schedule 1422-0000-DRS-001



Do not scale morn mis crawing All dimensions to be confirmed on site information contained within this drawing is the sole copyright of EM Architects Ltd and is not to be reproduced without permission EMRYS Architects are to be notified immediately of any discrepanci

CAP House | 9-12 Long Lane | London | EC1A 9HA mail@emysarchilects.com T : 020 7726 5060

g 1422 E CITY & PROVINCIAL

7-8 JEFFREYS PLACE LONDON NW1 9PP

PROPOSED ELEVATIONS REAR ELEVATION

| Value | Valu

1422-0400-AP-302

