

01 Front View




02 Side View

TECHNICAL DESCRIPTION

The digital screen will be supported on a steel sub-frame fixed to the existing RC wall using resin or mechanical anchors. The edge beam will then transfer the load to the existing columns that are positioned above the foundations.

The screen will be a high quality 8mm pitch, RGB color and brightness will be maximum 300cd/m.

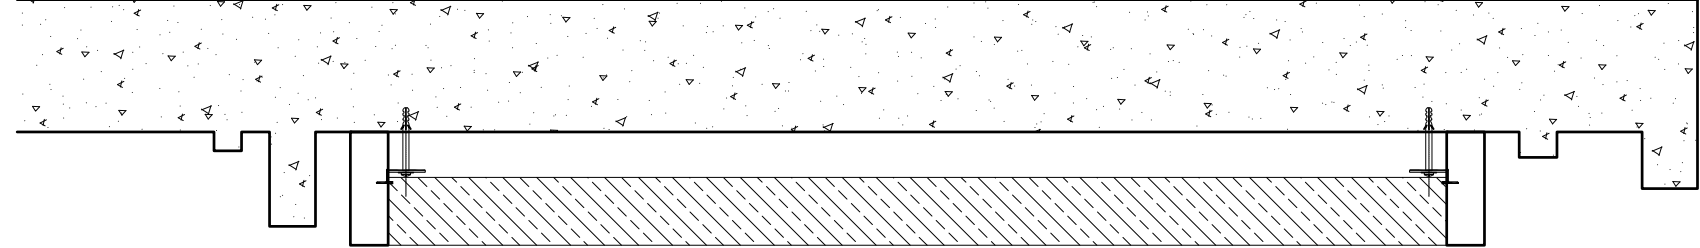

03 Plan



04 Section A-A' Scale 1.20

180319	Planning Application	00
170915	Issue	Rev

URBAN VISION

Title
Details

Project
Camden Town Station

Scale
1:100 @ A3