


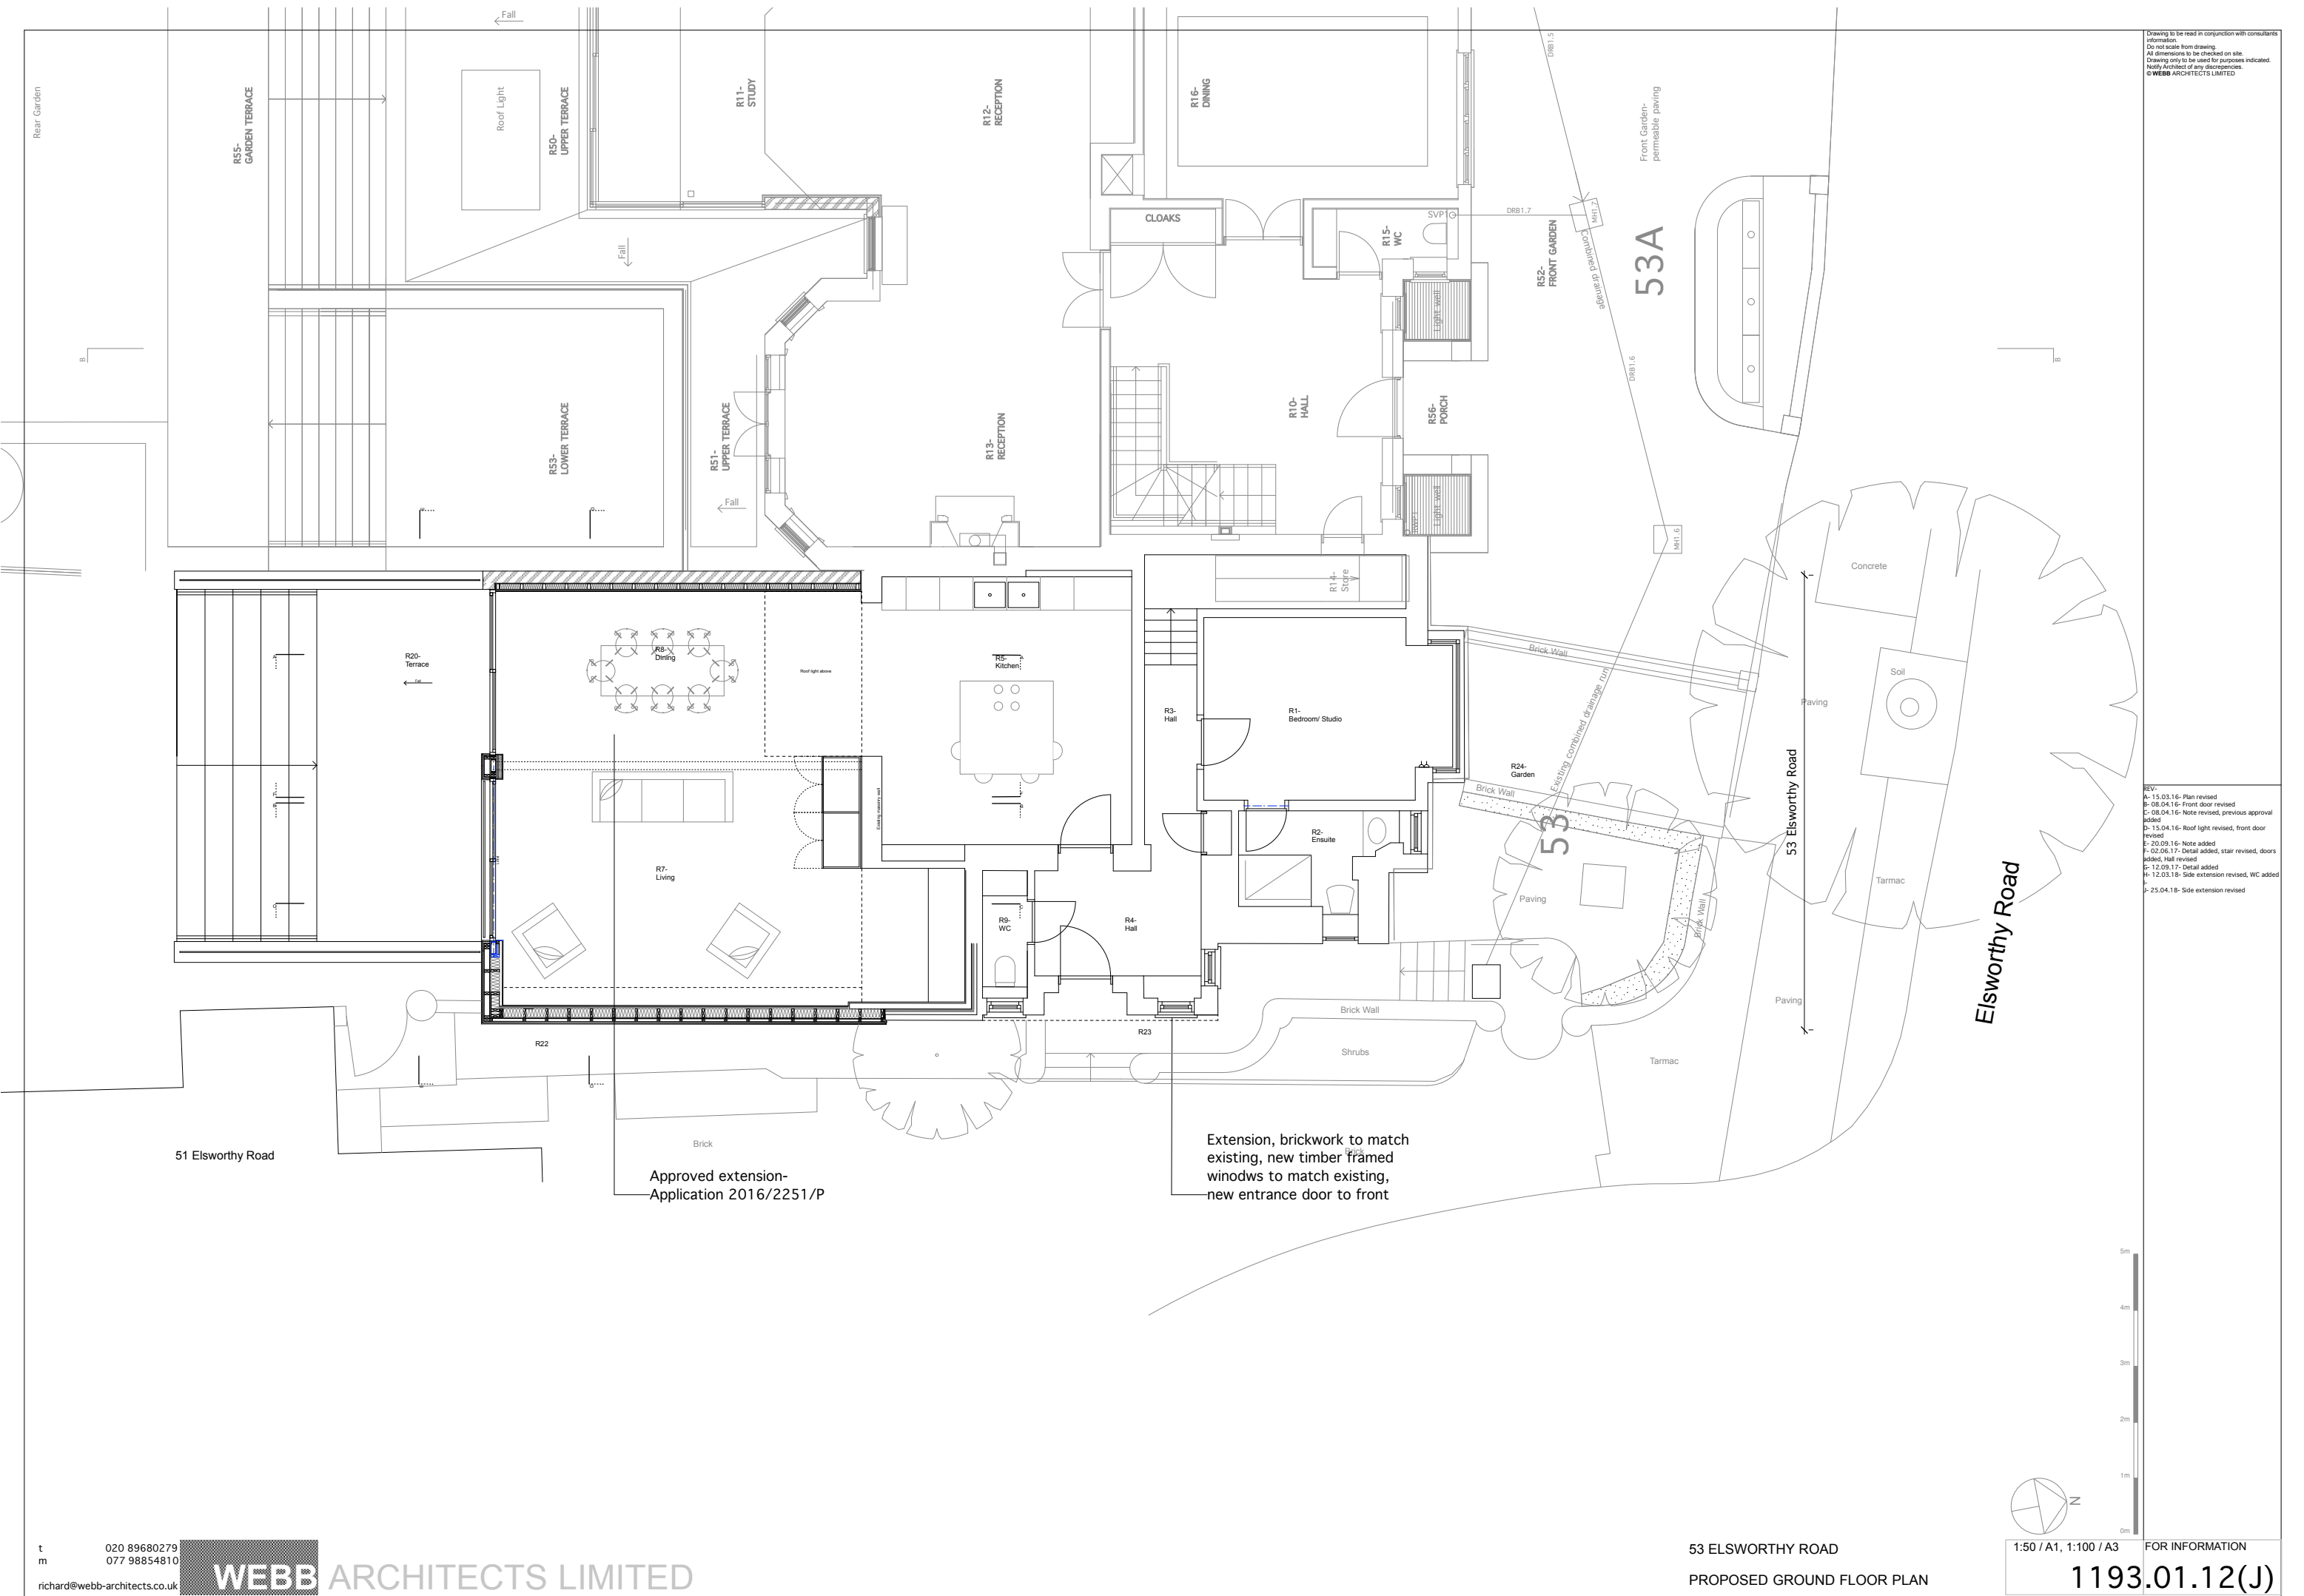

Drawing to be read in conjunction with consultants information.
Do not scale from drawing.
All dimensions to be checked on site.
Drawing only to be used for purposes indicated.
Notify Architect of any discrepancies.
© WEBB ARCHITECTS LIMITED

- REV-
- A- 15.03.16- Plan revised
 - B- 08.04.16- Front door revised
 - C- 08.04.16- Note revised, previous approval added
 - D- 15.04.16- Roof light revised, front door revised
 - E- 20.09.16- Note added
 - F- 02.06.17- Detail added, stair revised, doors added, Hall revised
 - G- 12.09.17- Detail added
 - H- 12.03.18- Side extension revised, WC added
 - I- 25.04.18- Side extension revised