

PROPOSED ROOF
+ 21.500m




THIRD FLOOR SSL
+ 18.550m

SECOND FLOOR SSL
+ 15.700m

FIRST FLOOR SSL
+ 12.850m

GF
+ 10.000m

BASEMENT SSL
+ 7.150m

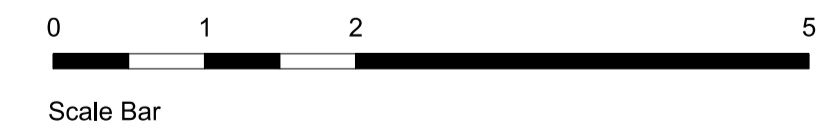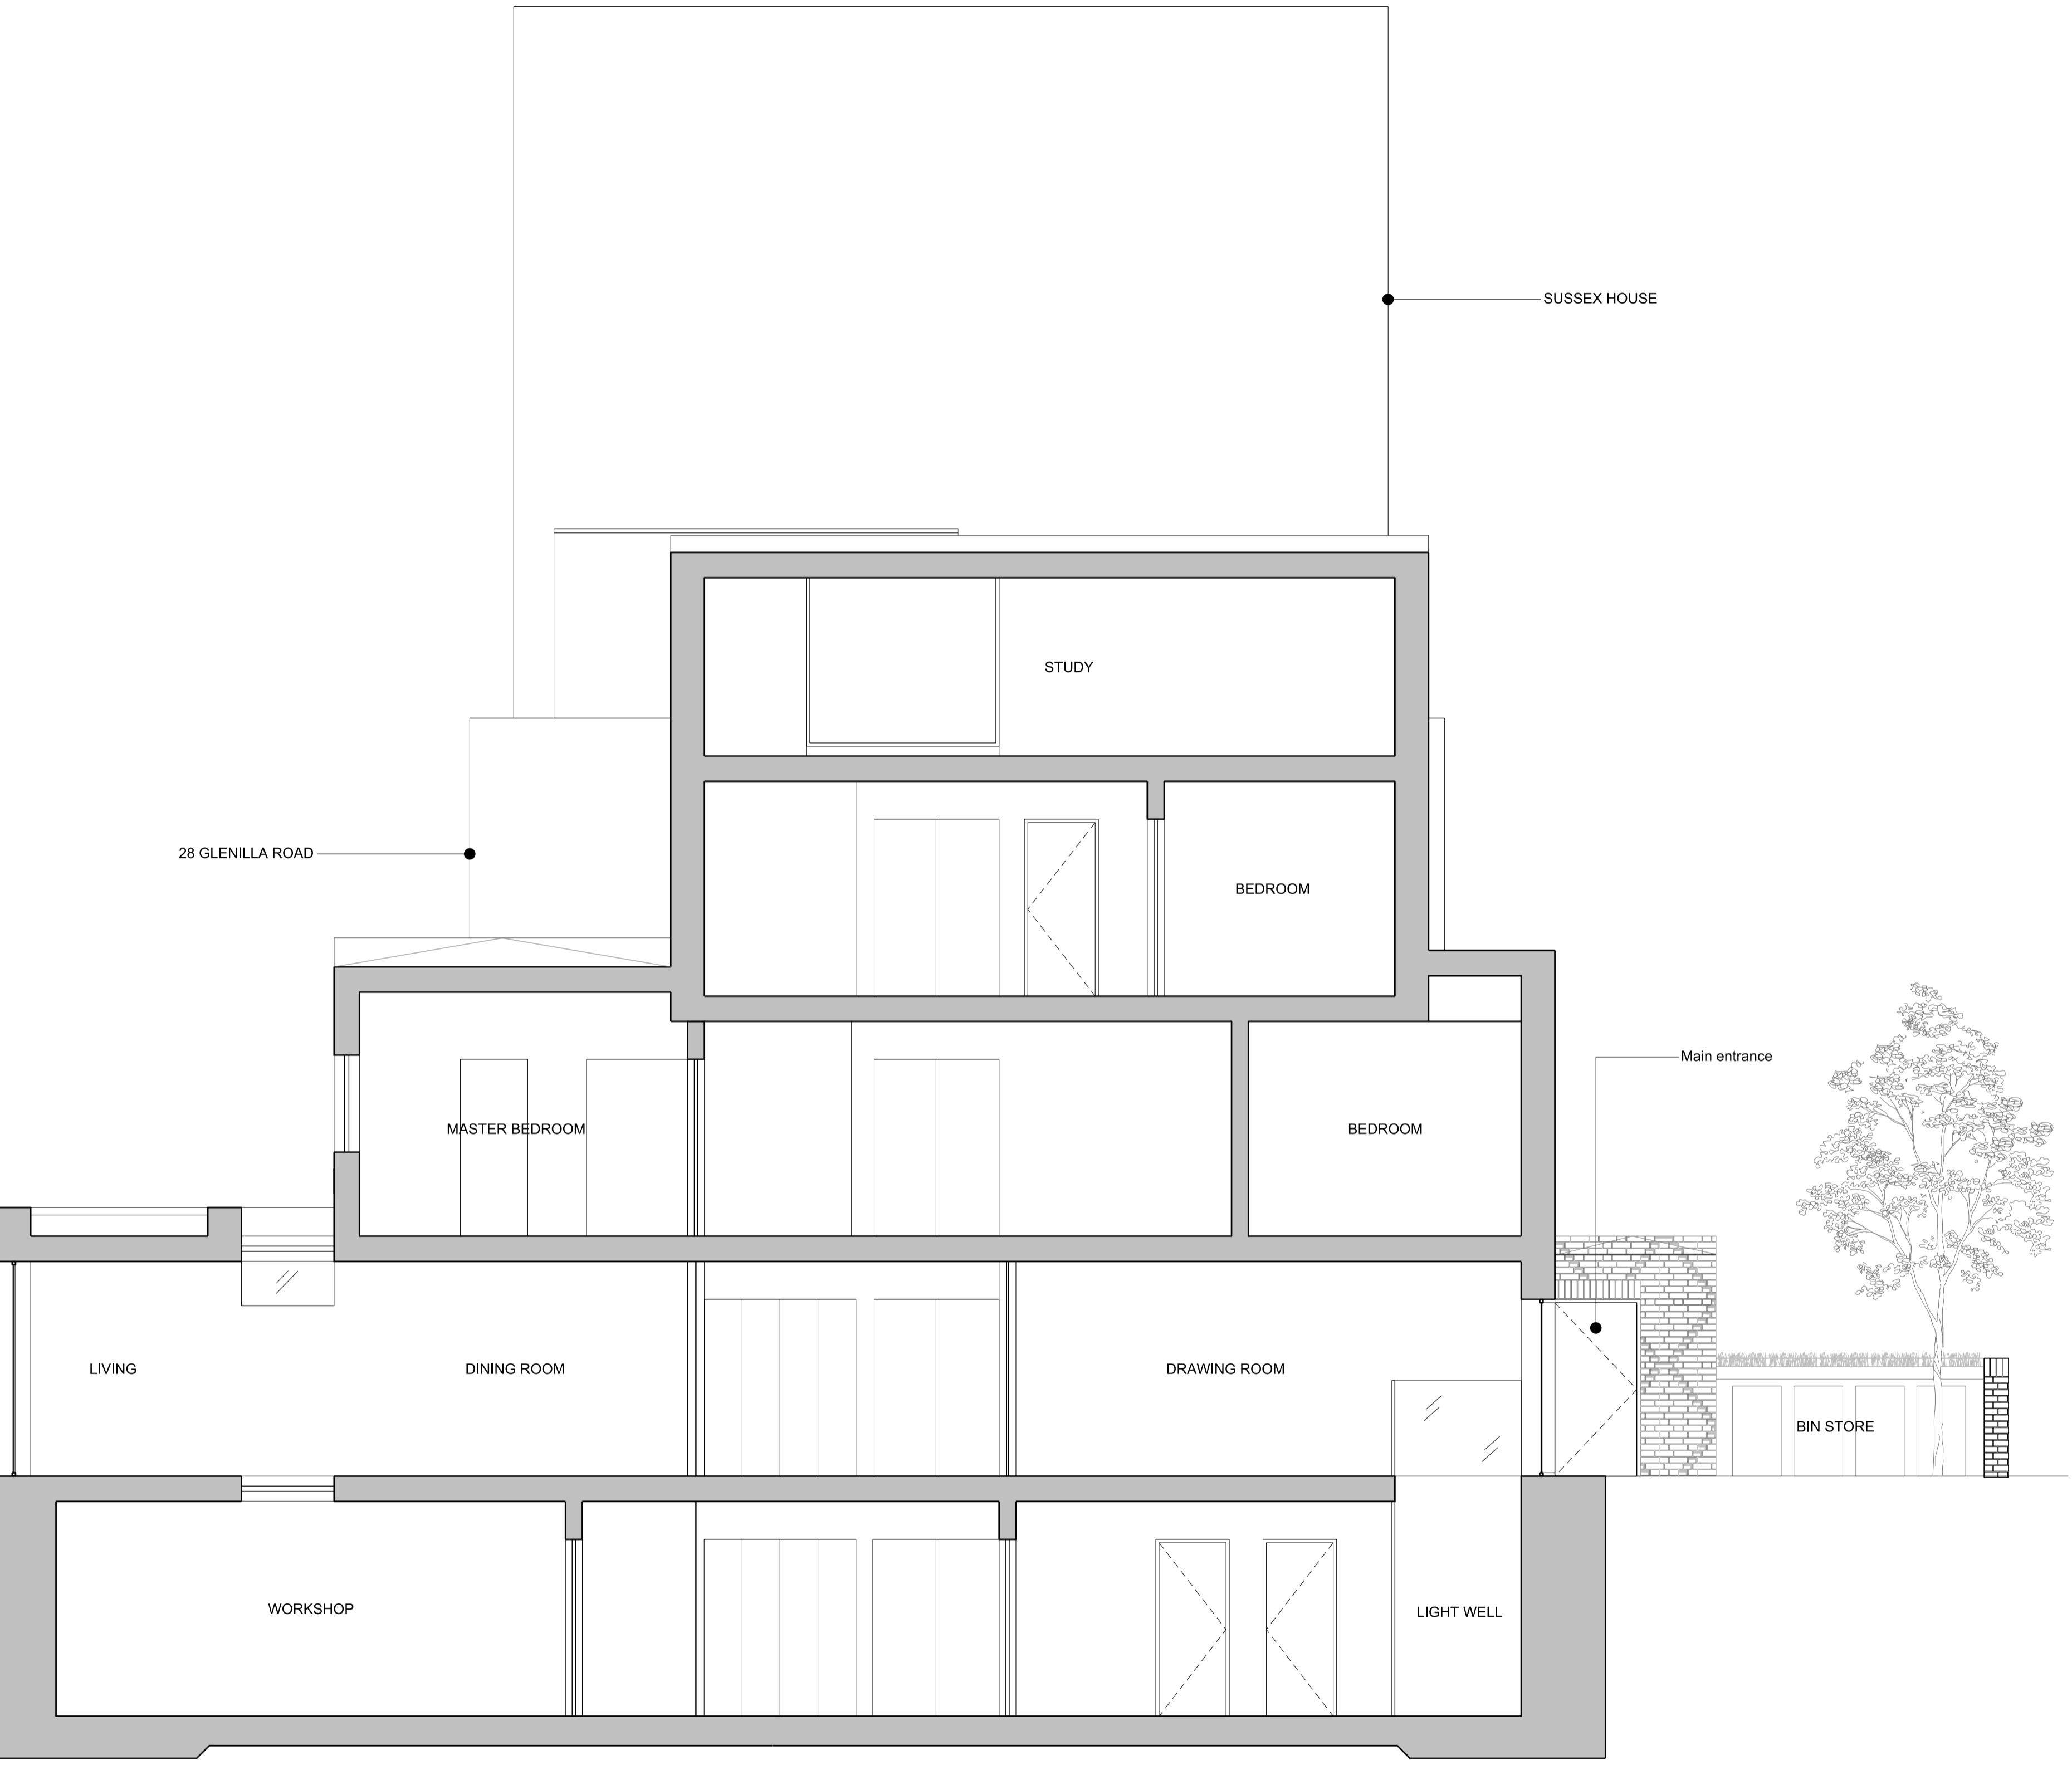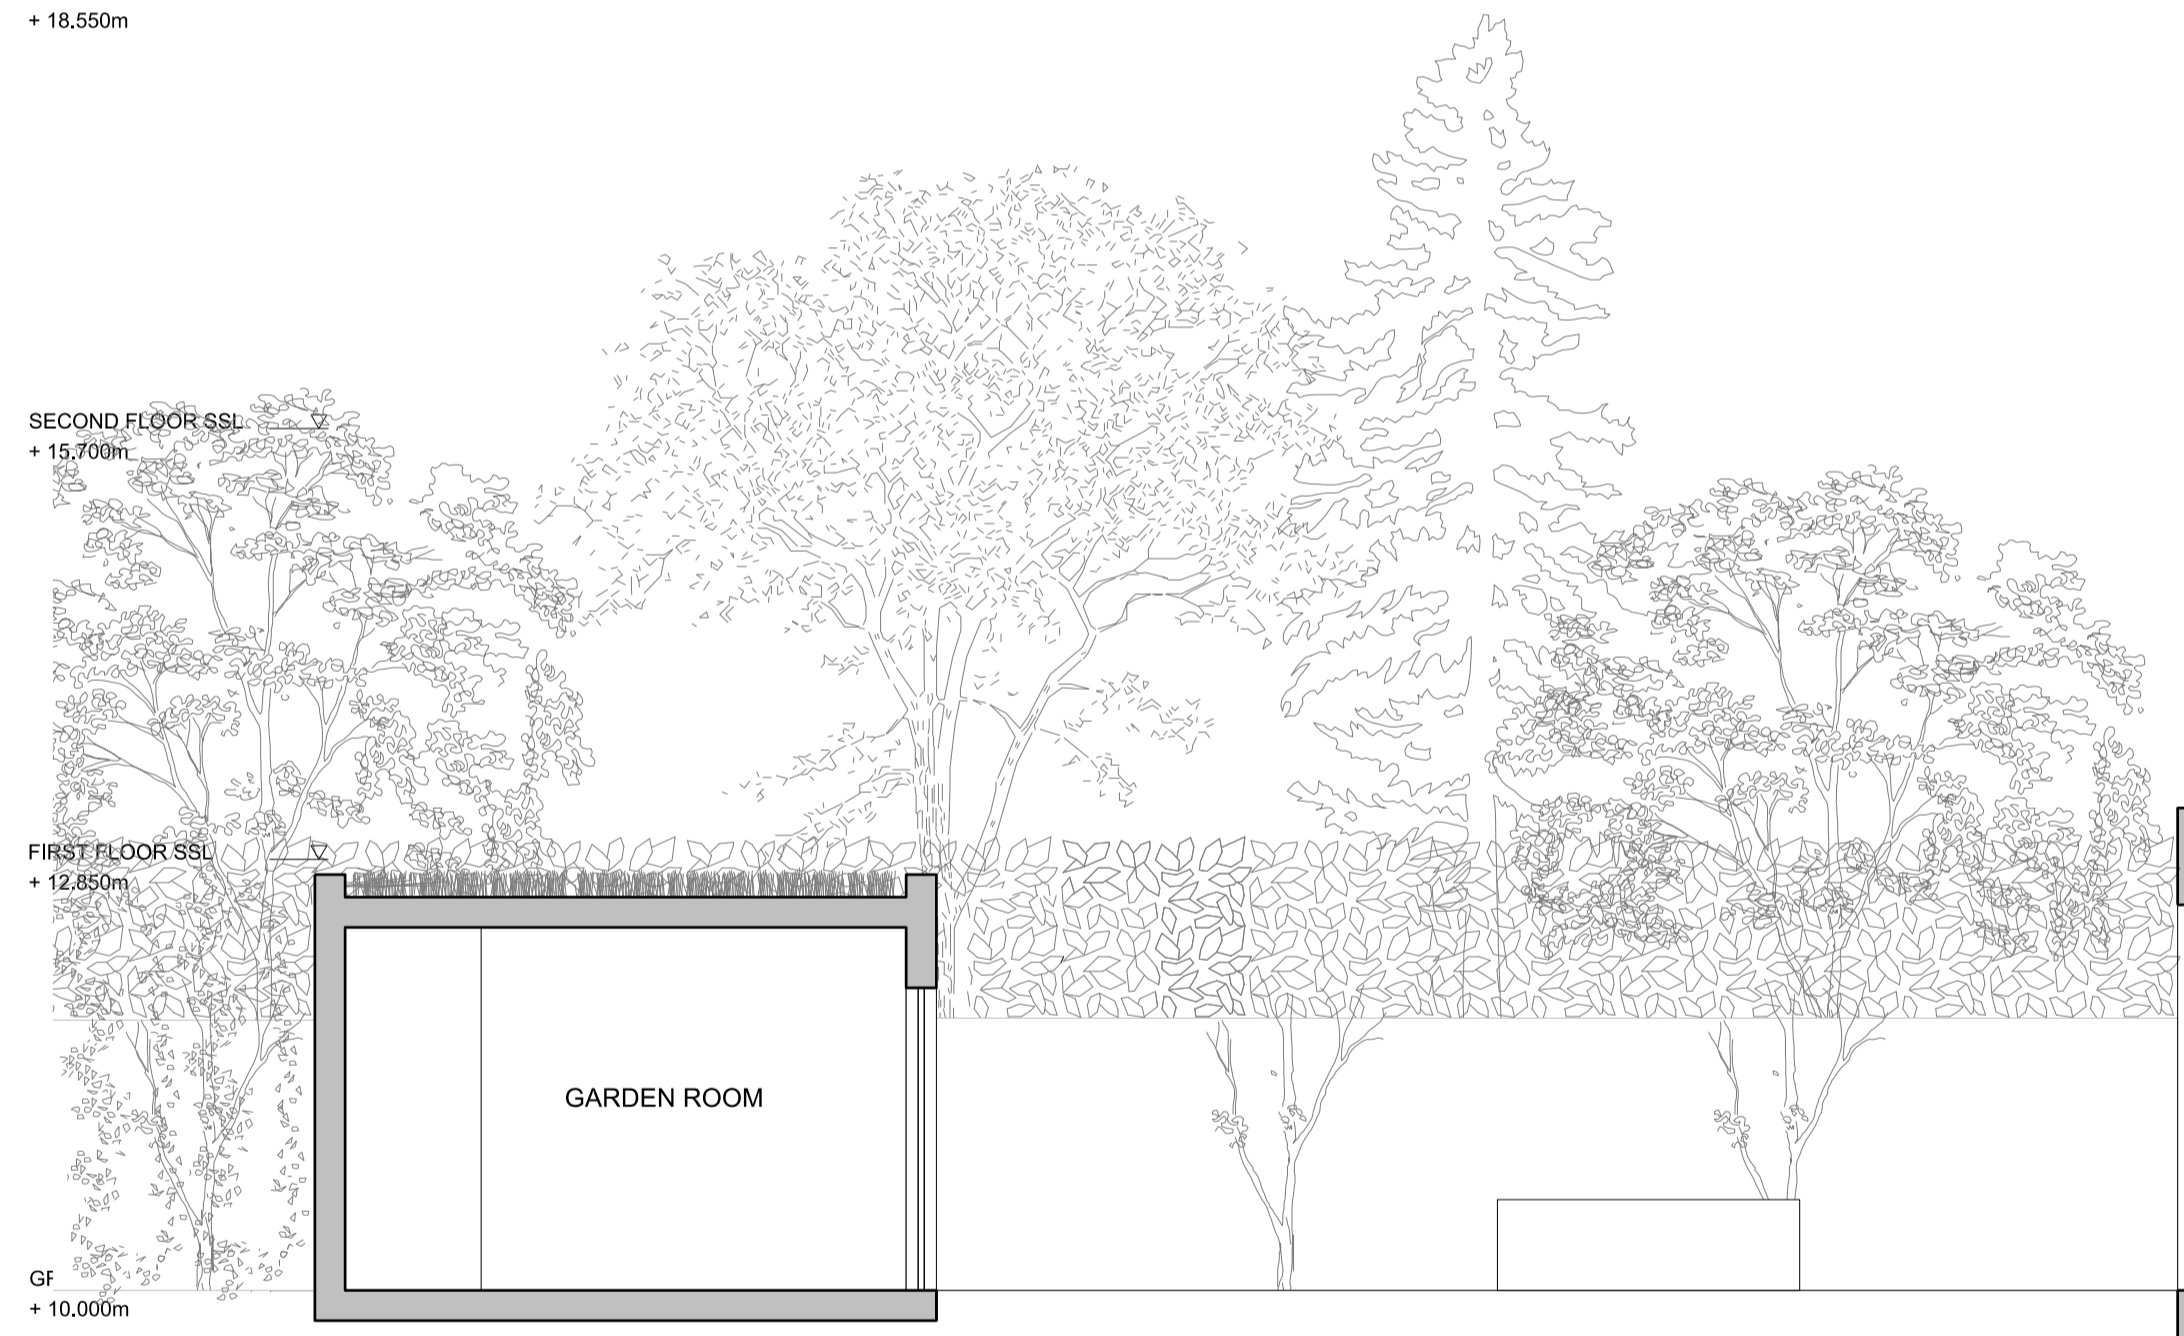

REV.	DATE	DESCRIPTION	REV.	DATE	DESCRIPTION
-	16.02.18	Issued for Planning			
A	03.05.18	Issued for Planning, Dormers reduced, Pitched roof added to front facade & porch			

NOTES:
 1. ALL DIMENSIONS IN MM UNLESS OTHERWISE STATED
 2. THIS DRAWING IS TO BE READ IN CONJUNCTION WITH ALL RELEVANT CONTRACT DOCUMENTS
 3. THIS DRAWING IS TO BE READ IN CONJUNCTION WITH ALL ENGINEER'S DRAWINGS
 4. DO NOT SCALE FROM THIS DRAWING
 5. REPORT ANY ERRORS, CONTRADICTIONS, & OMISSIONS TO THE ARCHITECT AS SOON AS POSSIBLE
 6. WHEN THIS DRAWING IS ISSUED IN DWG FORMAT IT IS AN UNCONTROLLED VERSION ISSUED TO ENABLE THE RECIPIENT TO PREPARE THEIR OWN DRAWINGS FOR WHICH THEY ARE SOLELY RESPONSIBLE. IT IS BASED ON BACKGROUND INFORMATION CURRENT AT TIME OF ISSUE. BEN ADAMS ARCHITECTS ACCEPTS NO LIABILITY FOR ANY SUCH ALTERATIONS OR ADDITIONS TO OR DISCREPANCIES ARISING OUT OF CHANGES TO SUCH BACKGROUND INFORMATION WHICH OCCUR AFTER IT IS ISSUED BY BEN ADAMS ARCHITECTS.

KEY:

Ben Adams Architects

Third Floor
19 Southwark Street
London SE1 0JF

T 020 7633 0000
ben@benadamsarchitects.co.uk
info@benadamsarchitects.co.uk

DRAWING NAME: **Proposed Section AA**

PROJECT NAME: **30 Glenilla Road**

DRAWING NO: **P500/A**

JOB NO: **17-058**

SCALE: **1:100 @ A3 1:50 @ A1**

STAGE: **PLANNING**