

This drawing is a design intent drawing only considering proportion, profiles and visual aesthetics only. All works to be carried out in accordance with the current Building Regulations and to the complete satisfaction of the Building Control and Fire Officers, and to the specific requirements of the relevant British and International Standard Codes of Practice.

Dimensions shall not be scaled from this drawing.

The shopfitter shall effect a site survey from which 1:20 scale layout plans and full size not details shall be produced using information provided on the drawings & manuals issued for this project. The layout plans and joinery rods shall be submitted for inspection.

All material specifications and finishes to be derived from (current version) of the H&M Standard Fitting Out specification.

NO.	DATE	ISSUE	BY
A	24.04.18	Historic Fabric indicated on plan	AS

FOR INFORMATION  
ONLY

STORE NO : -

**H&M**  
CLIENT :  
**H&M Hennes & Mauritz UK  
& Ireland Ltd**  
1ST FLOOR, 25 ARGYLL STREET, LONDON, W1F 7TS.  
TEL : + 44 (0) 207 434 8800

PROJECT LOCATION :  
Thomas Neaf's Centre,  
29-41 Earham Street  
COVENT GARDEN


PROJECT NO : J000987  
DATE : 23.01.2017

SHEET TITLE :  
BASEMENT FLOOR EXISTING RCP

SCALE: 1:100 @ A1 / 1:200 @ A3  
DRAWN BY: SK

SHEET NO :

J000987-A3-00-A

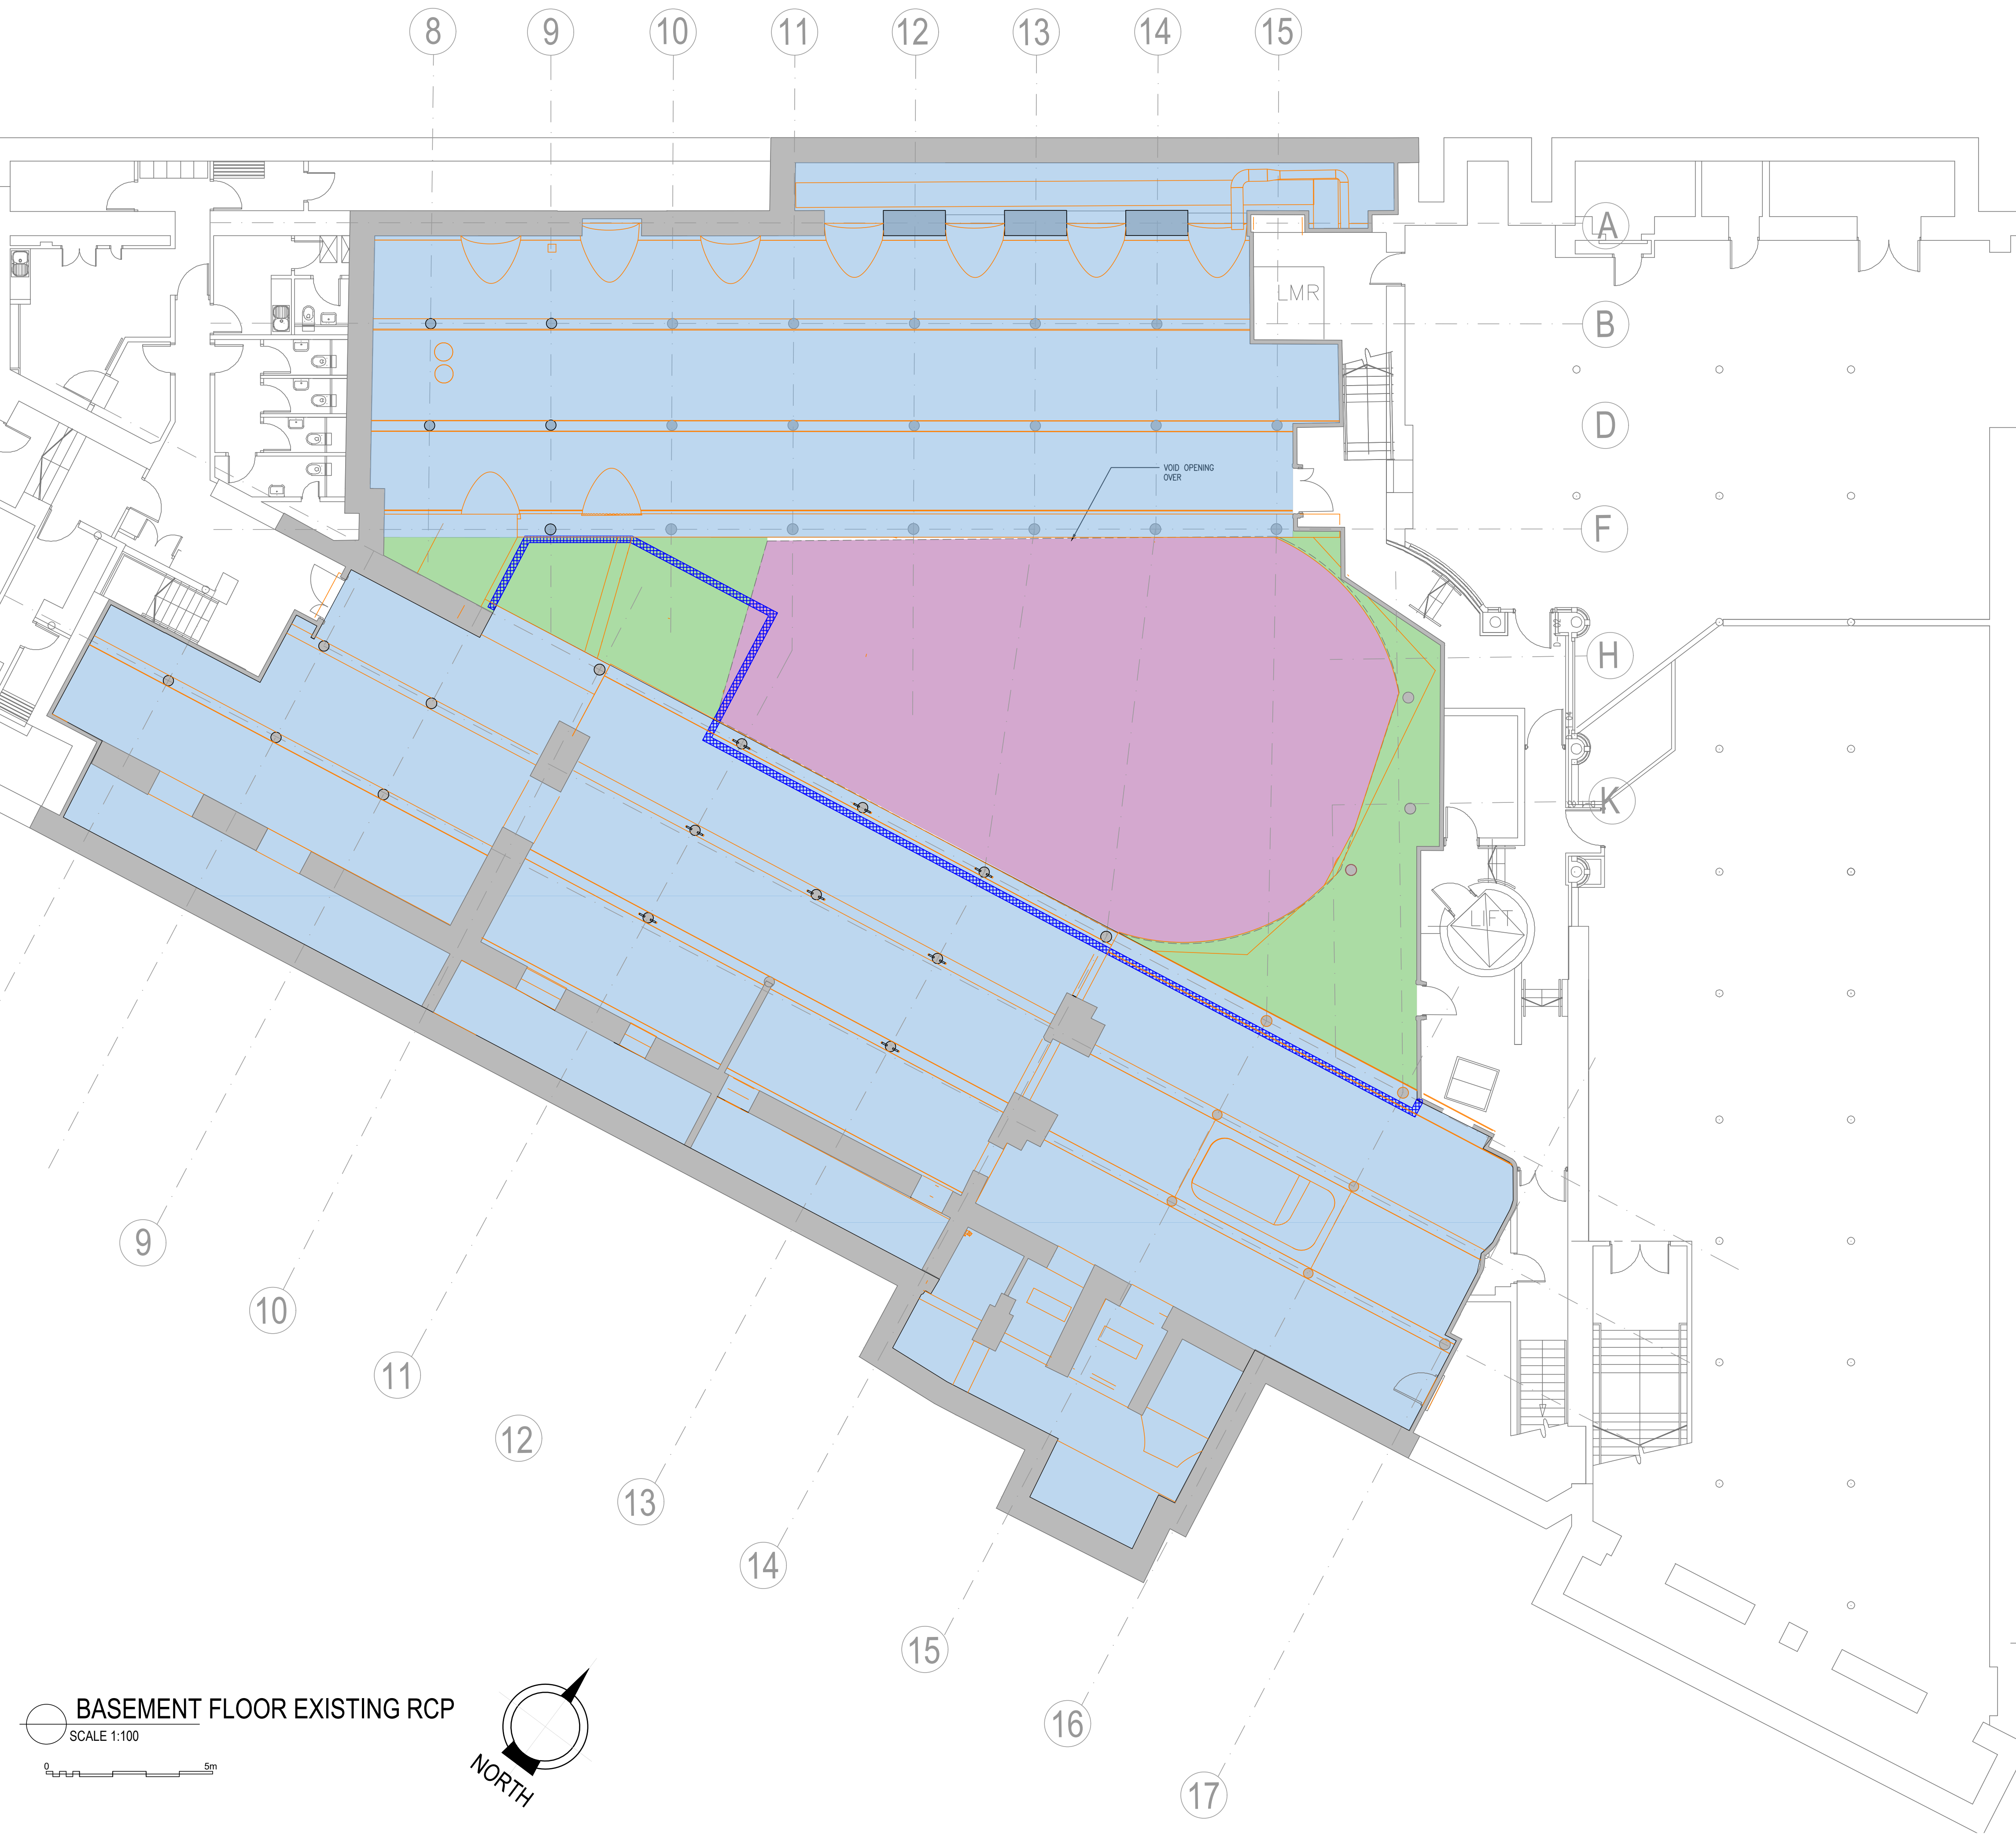

HISTORIC FABRIC:
MODERN CONCRETE / TIMBER / BRICKWORK
HISTORIC BRICKWORK
VOID
<b>HISTORIC FABRIC HATCHED INDICATED ON THE PLAN ARE FOR INFORMATION ONLY</b>
LISTED BUILDING APPLICATION KEY:
AREA KEY:
WORKS KEY:
EXISTING WALLS
TENANTS PROPOSED NEW PARTY WALL
TENANTS PROPOSED NEW WALL
TENANTS PROPOSED TAKEDOWN
TENANTS PROPOSED FLOOR IN FILL