



GENERAL NOTES  
 DO NOT SCALE OFF THIS DRAWING. ALL DIMENSIONS MUST BE CHECKED ON SITE INFORM THE ARCHITECT OF ANY DISCREPANCIES PRIOR TO CONSTRUCTION. THIS DRAWING IS COPYRIGHT & MAY NOT BE OTHERWISE USED OR COPIED.  
 CDM REGULATIONS 2015  
 ALL CURRENT DRAWINGS AND SPECIFICATIONS FOR THE PROJECT MUST BE READ IN CONJUNCTION WITH THE DESIGNER'S HAZARD AND ENVIRONMENTAL ASSESSMENT RECORD. CT MUST BE ENVIRONMENTAL ASSESSMENT RECORD.

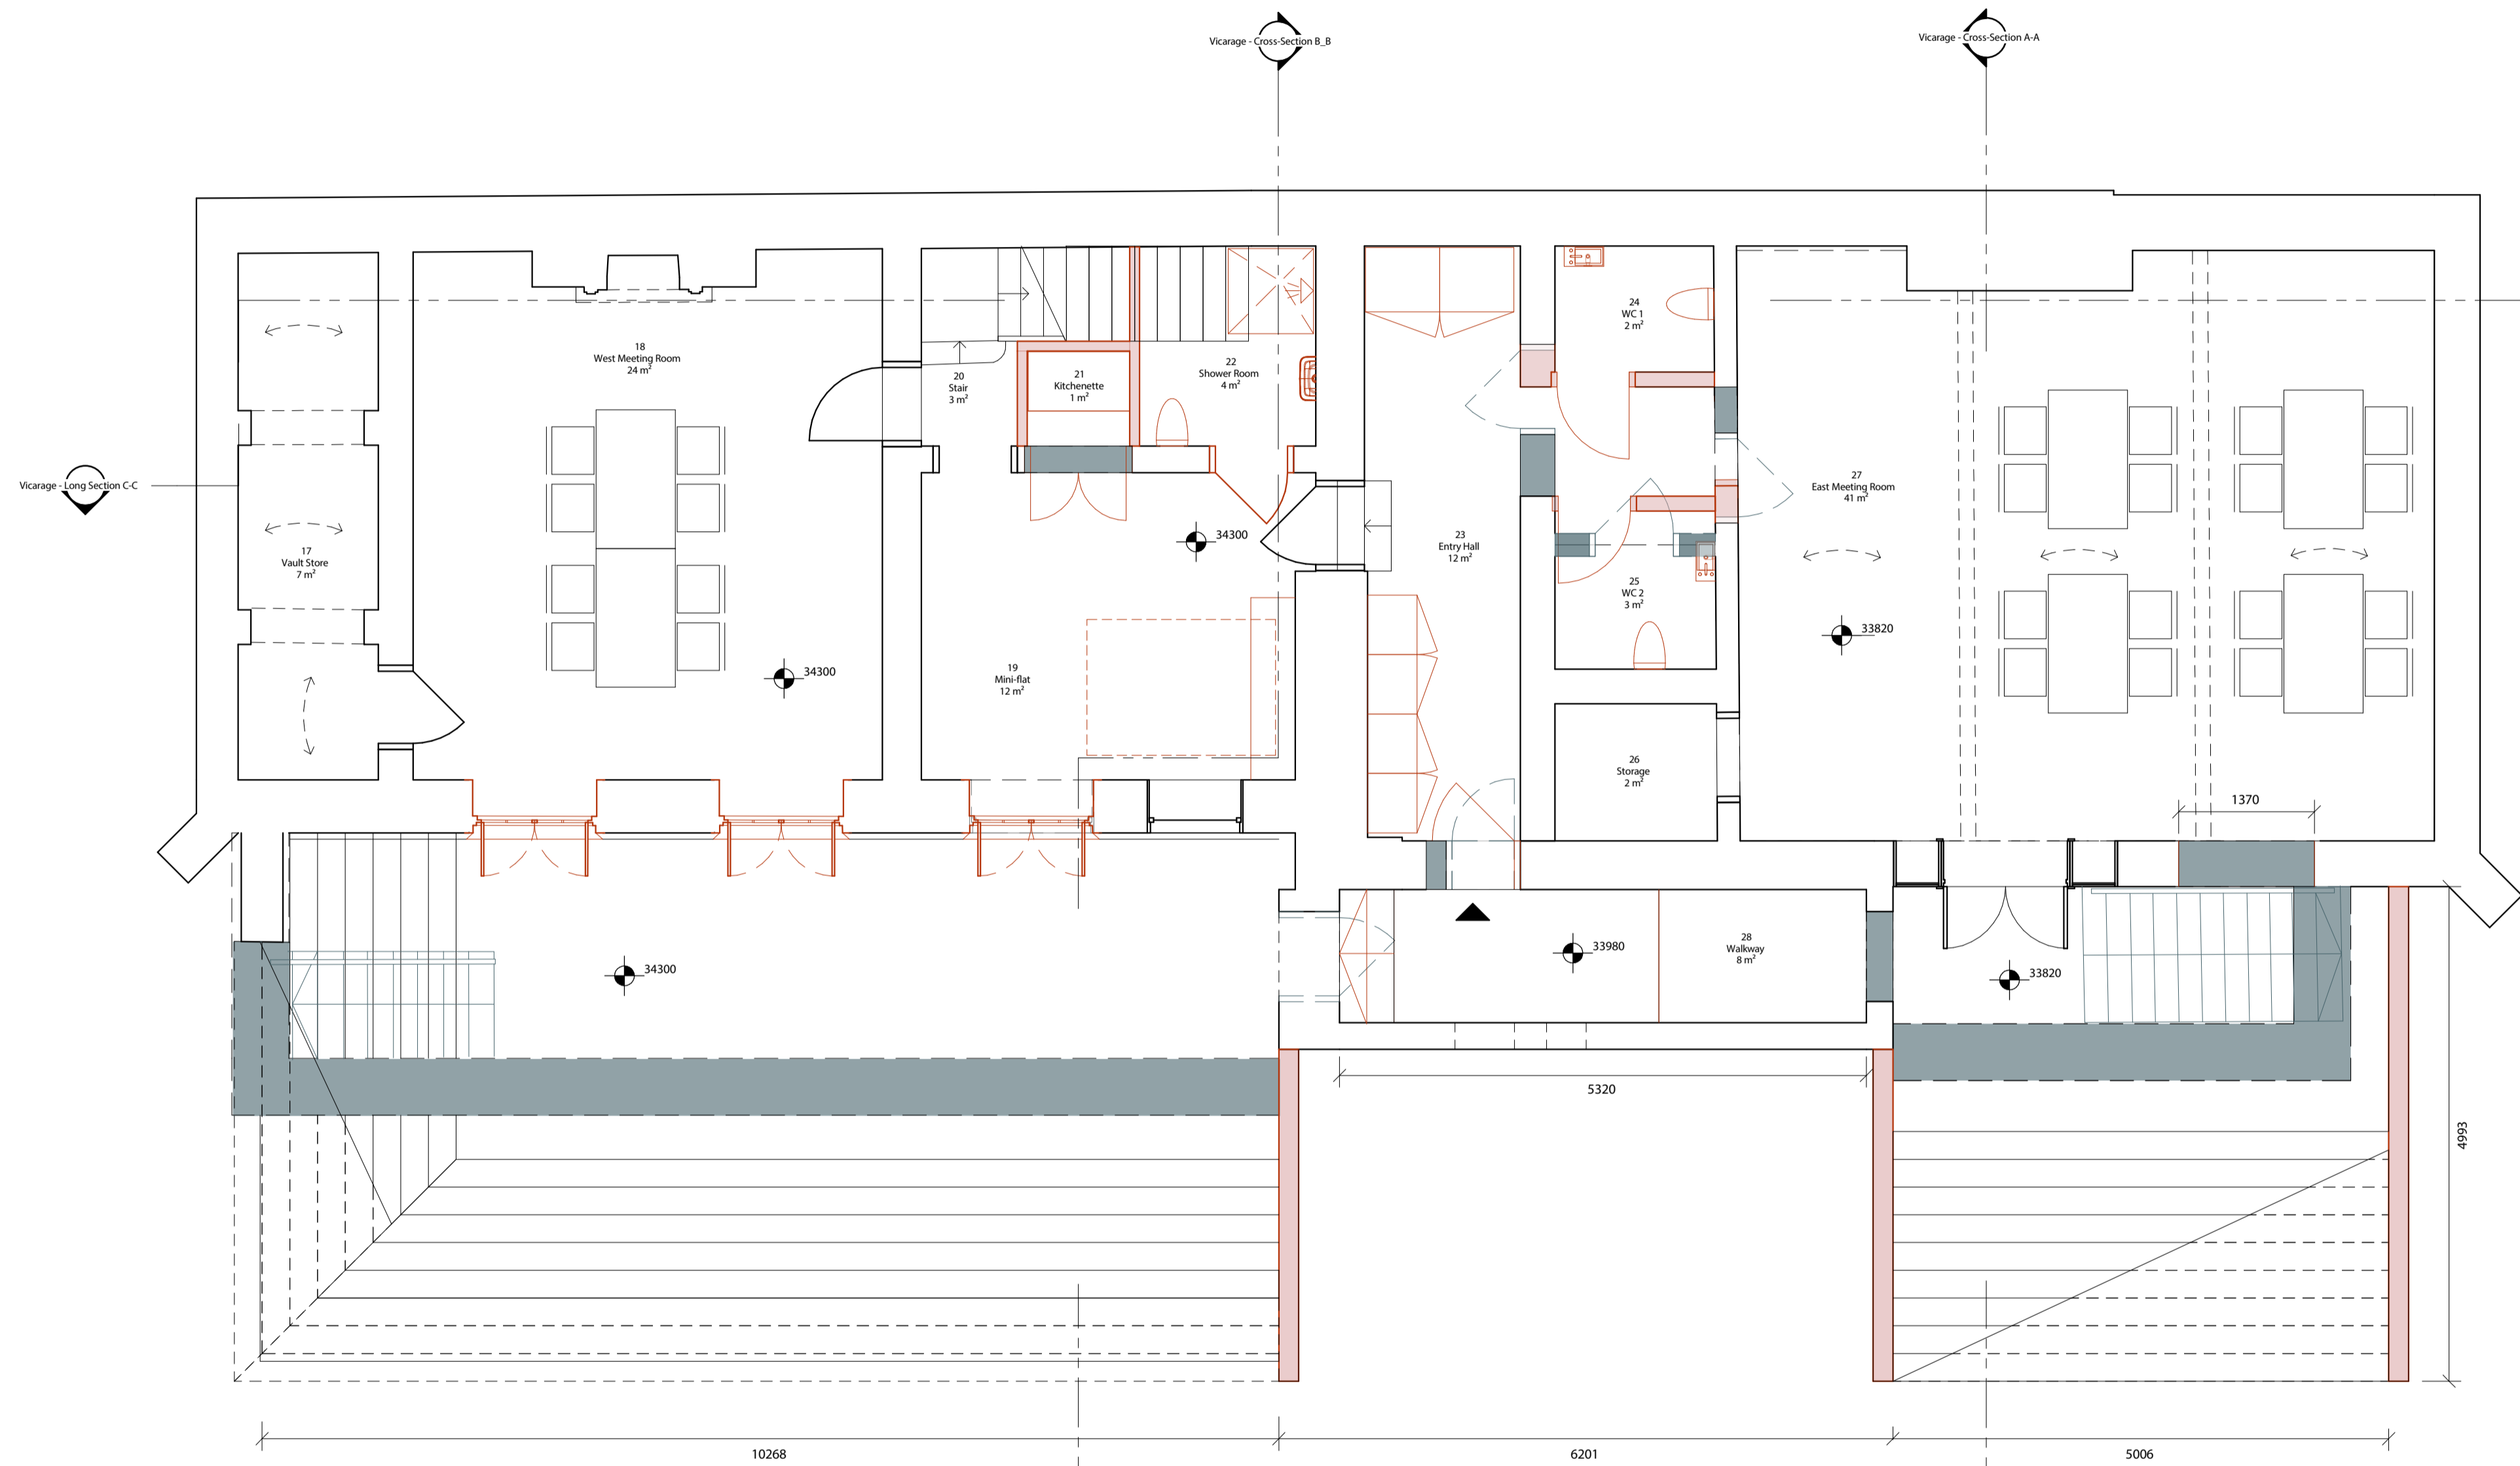

- KEY**
- Existing walls
  - Demolished walls
  - Demolished floor - new voids
  - New additions

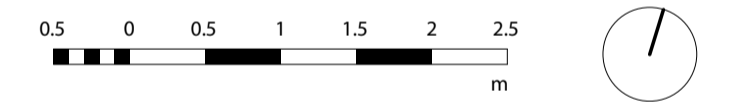

Client

# C.F. Møller

Metropolitan Wharf, 70 Wapping Wall  
 London E1W 3SS  
 United Kingdom  
 Tel.: +44 20 7427 1530  
 london@cfmoller.com

Europaplads 2, 11  
 8000 Aarhus C  
 Denmark  
 Tel.: +45 8730 5300  
 www.cfmoller.com

Rev	Description	By	Chk	Date

Project  
**Danish Church**

Title  
**Demolition - V - Basement**

Project No.  
**85331-01**

Scale @ A1 1:50	Date 13/03/18	Revision
--------------------	------------------	----------

Drawing Number  
**85331-CFM-00-110**