


GENERAL NOTES
 1. THIS DRAWING IS THE PROPERTY OF C.F. Møller Architects Ltd. ALL DIMENSIONS MUST BE CHECKED ON SITE BEFORE THE A
 DISCREPANCIES FROM TO CONSTRUCTION.
 THIS DRAWING IS FOR INFORMATION ONLY AND NOT BE USED FOR ANY OTHER PURPOSE.
 CONSULTATION WITH THE LOCAL AUTHORITY IS ADVISED.
 THIS DRAWING IS FOR INFORMATION ONLY AND NOT BE USED FOR ANY OTHER PURPOSE.
 CONSULTATION WITH THE LOCAL AUTHORITY IS ADVISED.
 THIS DRAWING IS FOR INFORMATION ONLY AND NOT BE USED FOR ANY OTHER PURPOSE.
 CONSULTATION WITH THE LOCAL AUTHORITY IS ADVISED.

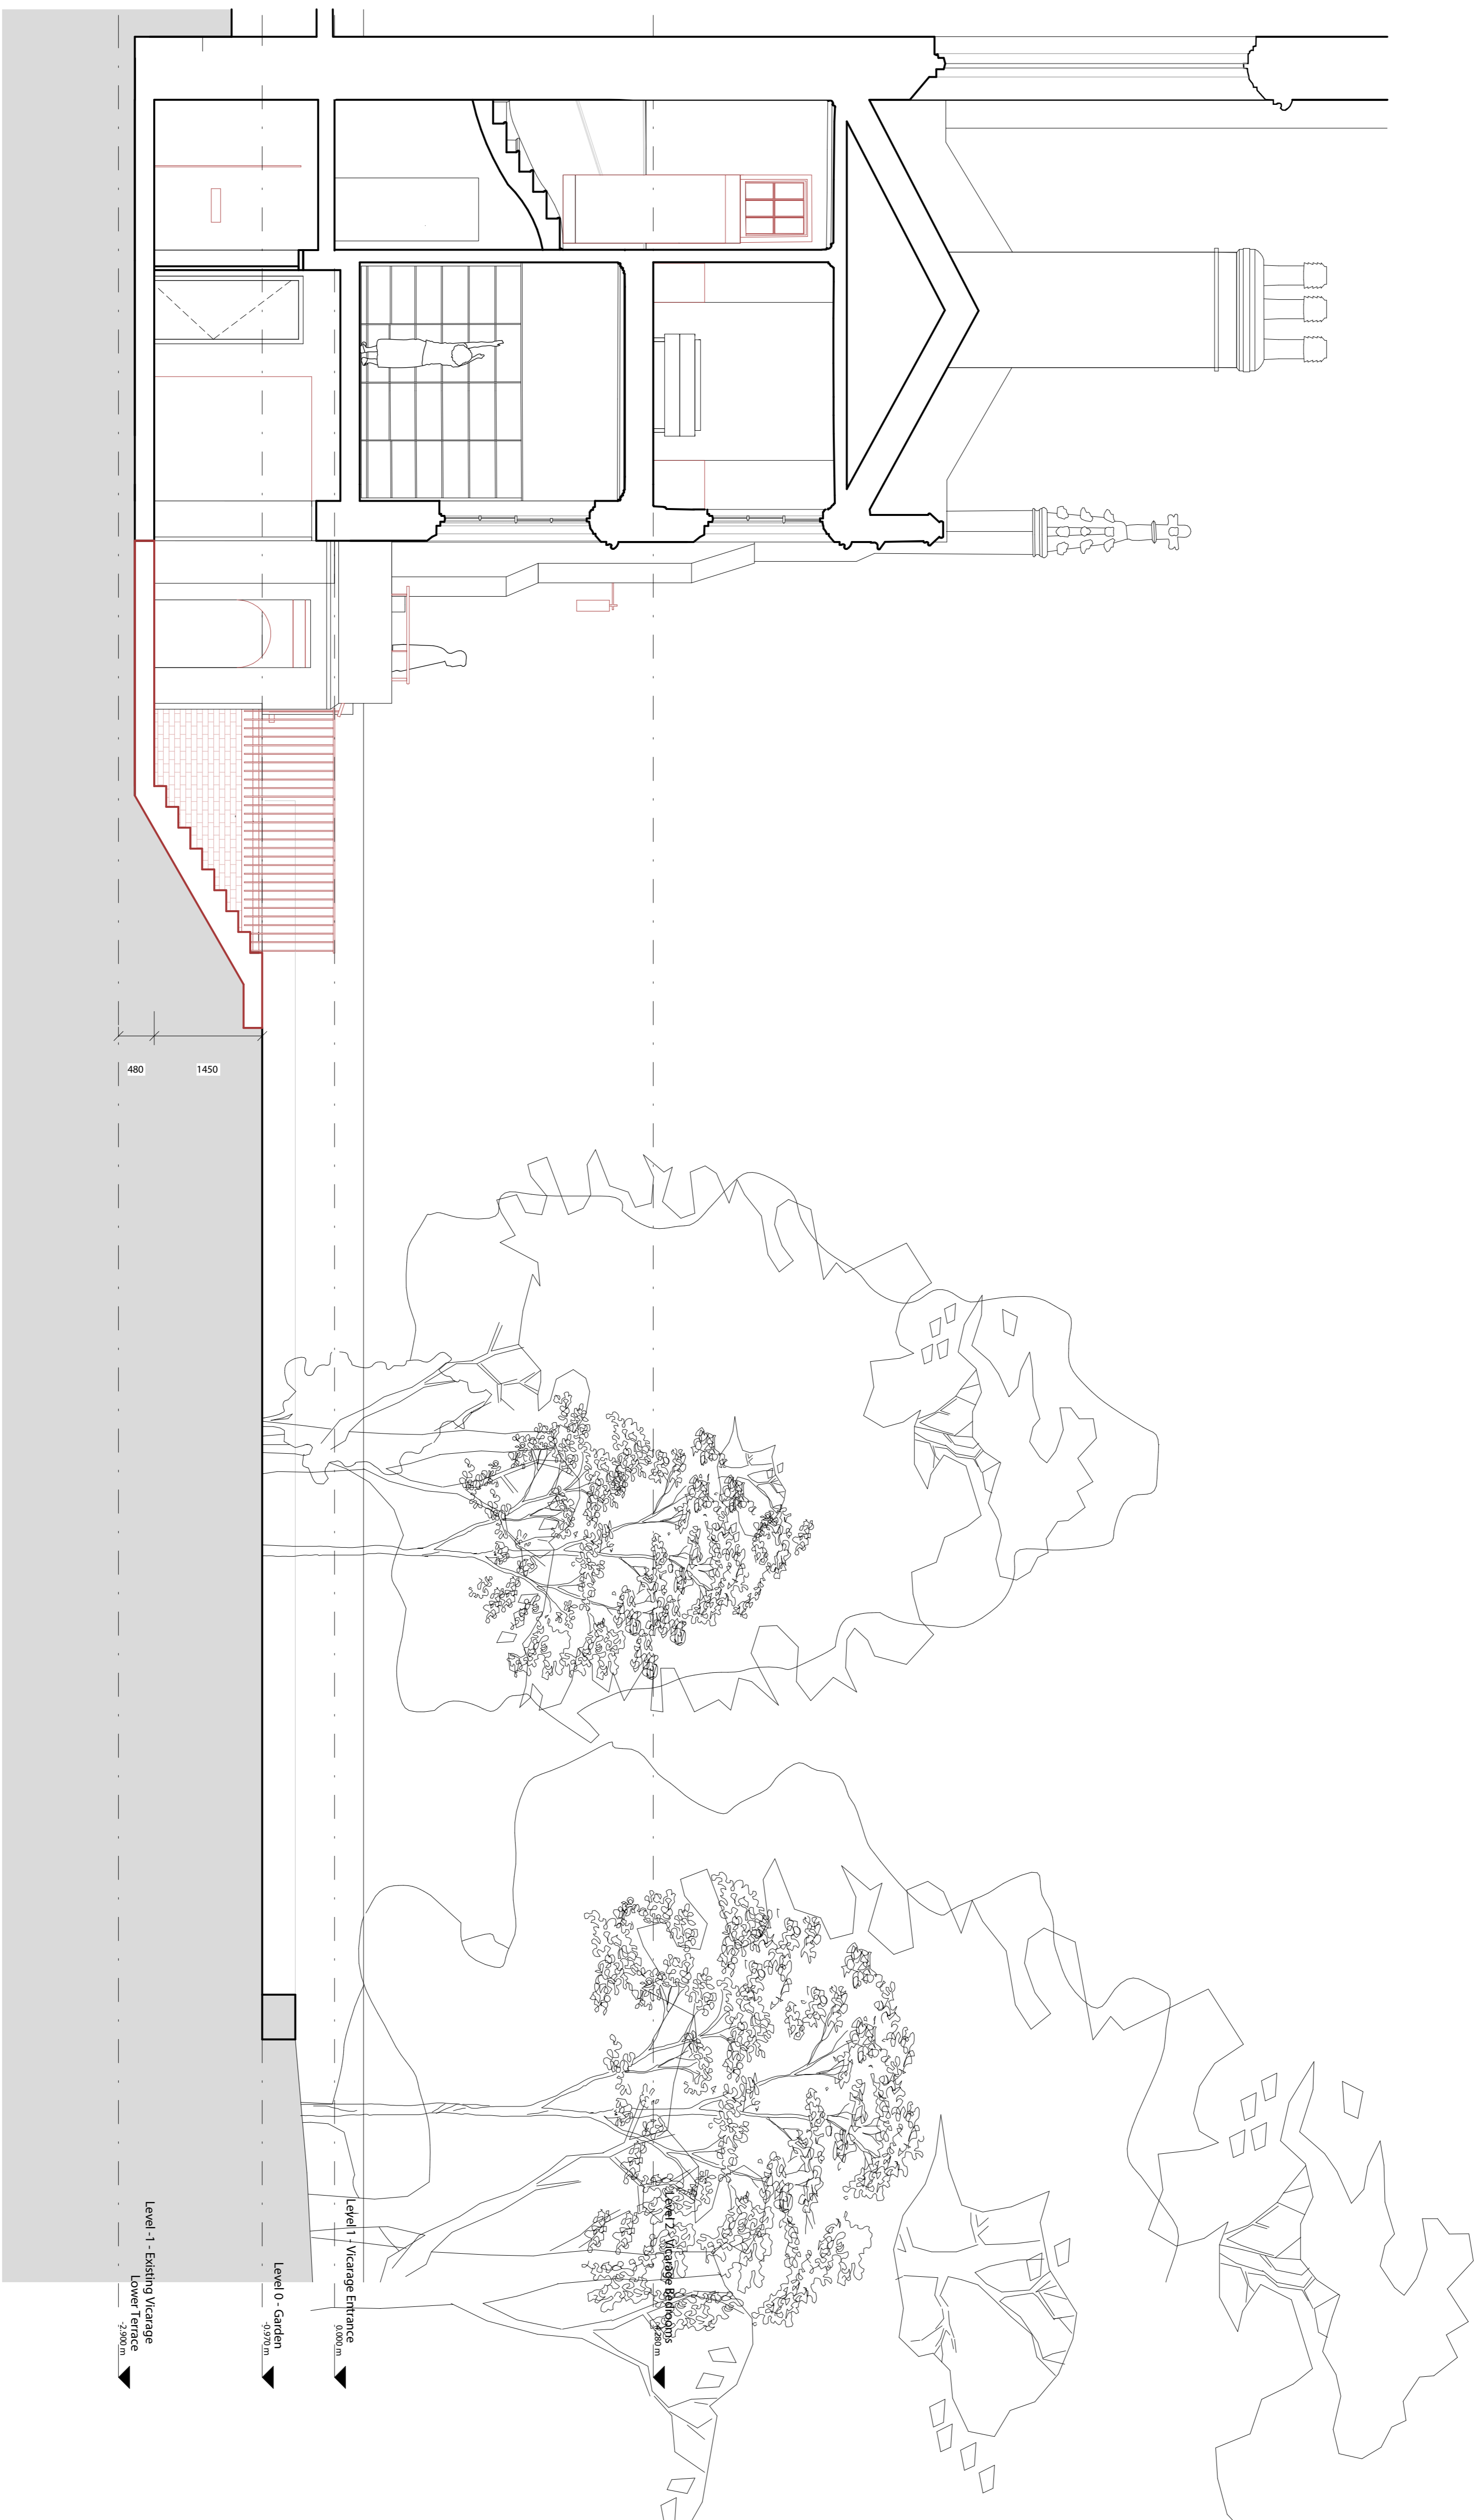

KEY
 Existing walls
 New additions

C.F. Møller
 Metropolitan Wharf, 70 Wapping Wall
 London E1W 3SS
 Tel: +44 (0)20 7427 1530
 london@cfmoller.com
 Europaplad 2, 11
 8000 Aarhus C
 Tel: +45 93 30 5300
 www.cfmoller.com

Rev	Description	By	CHK	Date

Project: Danish Church
 Title: Proposed - Vicarage - Sec B-B

Project No: 85331-01
 Scale @ A1: 1:50
 Date: 25/04/18
 Revision:
 Drawing Number: 85331-CFM-19-111