




Contractors and consultants are not to scale dimensions from this drawing

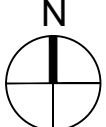



Reproduced by permission of Ordnance Survey on behalf of HM SO
The Crown Copyright and the Ordnance Survey Licence number AL 1000 25132 Broadway Malayan Limited

The survey information shown on this drawing is based on a topographical survey prepared by a third party and Broadway Malayan Limited accept no responsibility for the accuracy or completeness of the survey.

Please note: Drawings to read in conjunction with the associated Design & Access Statement, associated documents and landscape information.

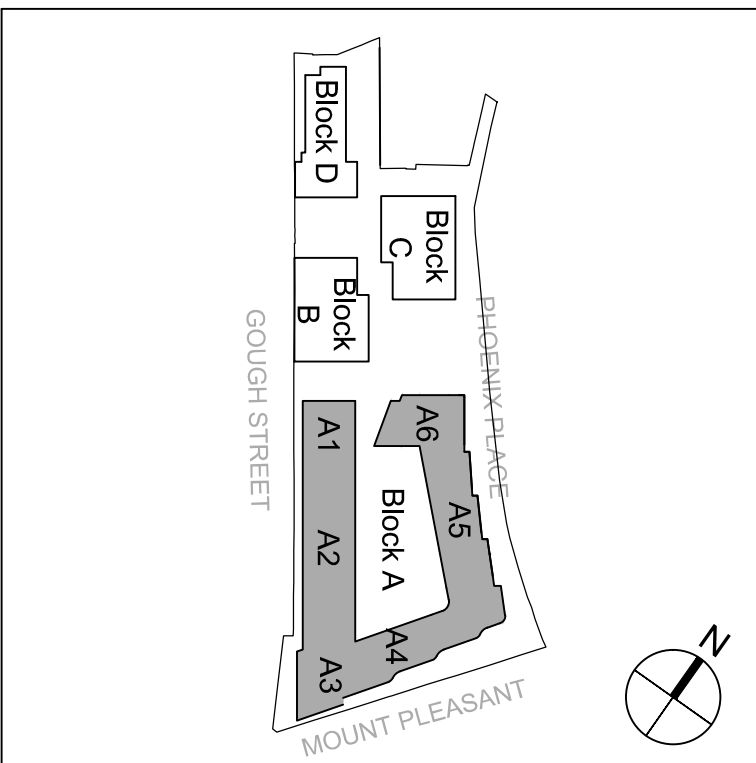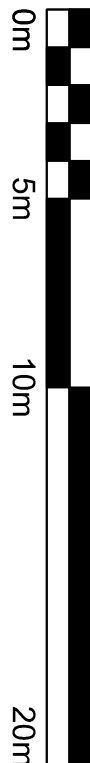

Application Area

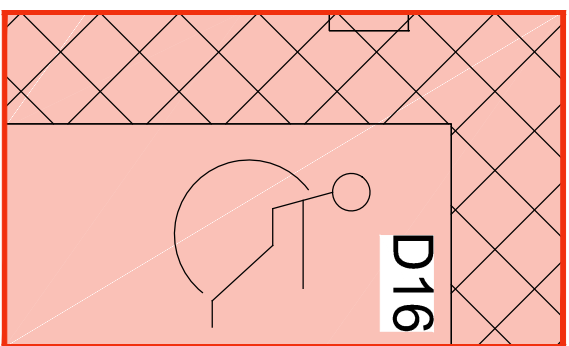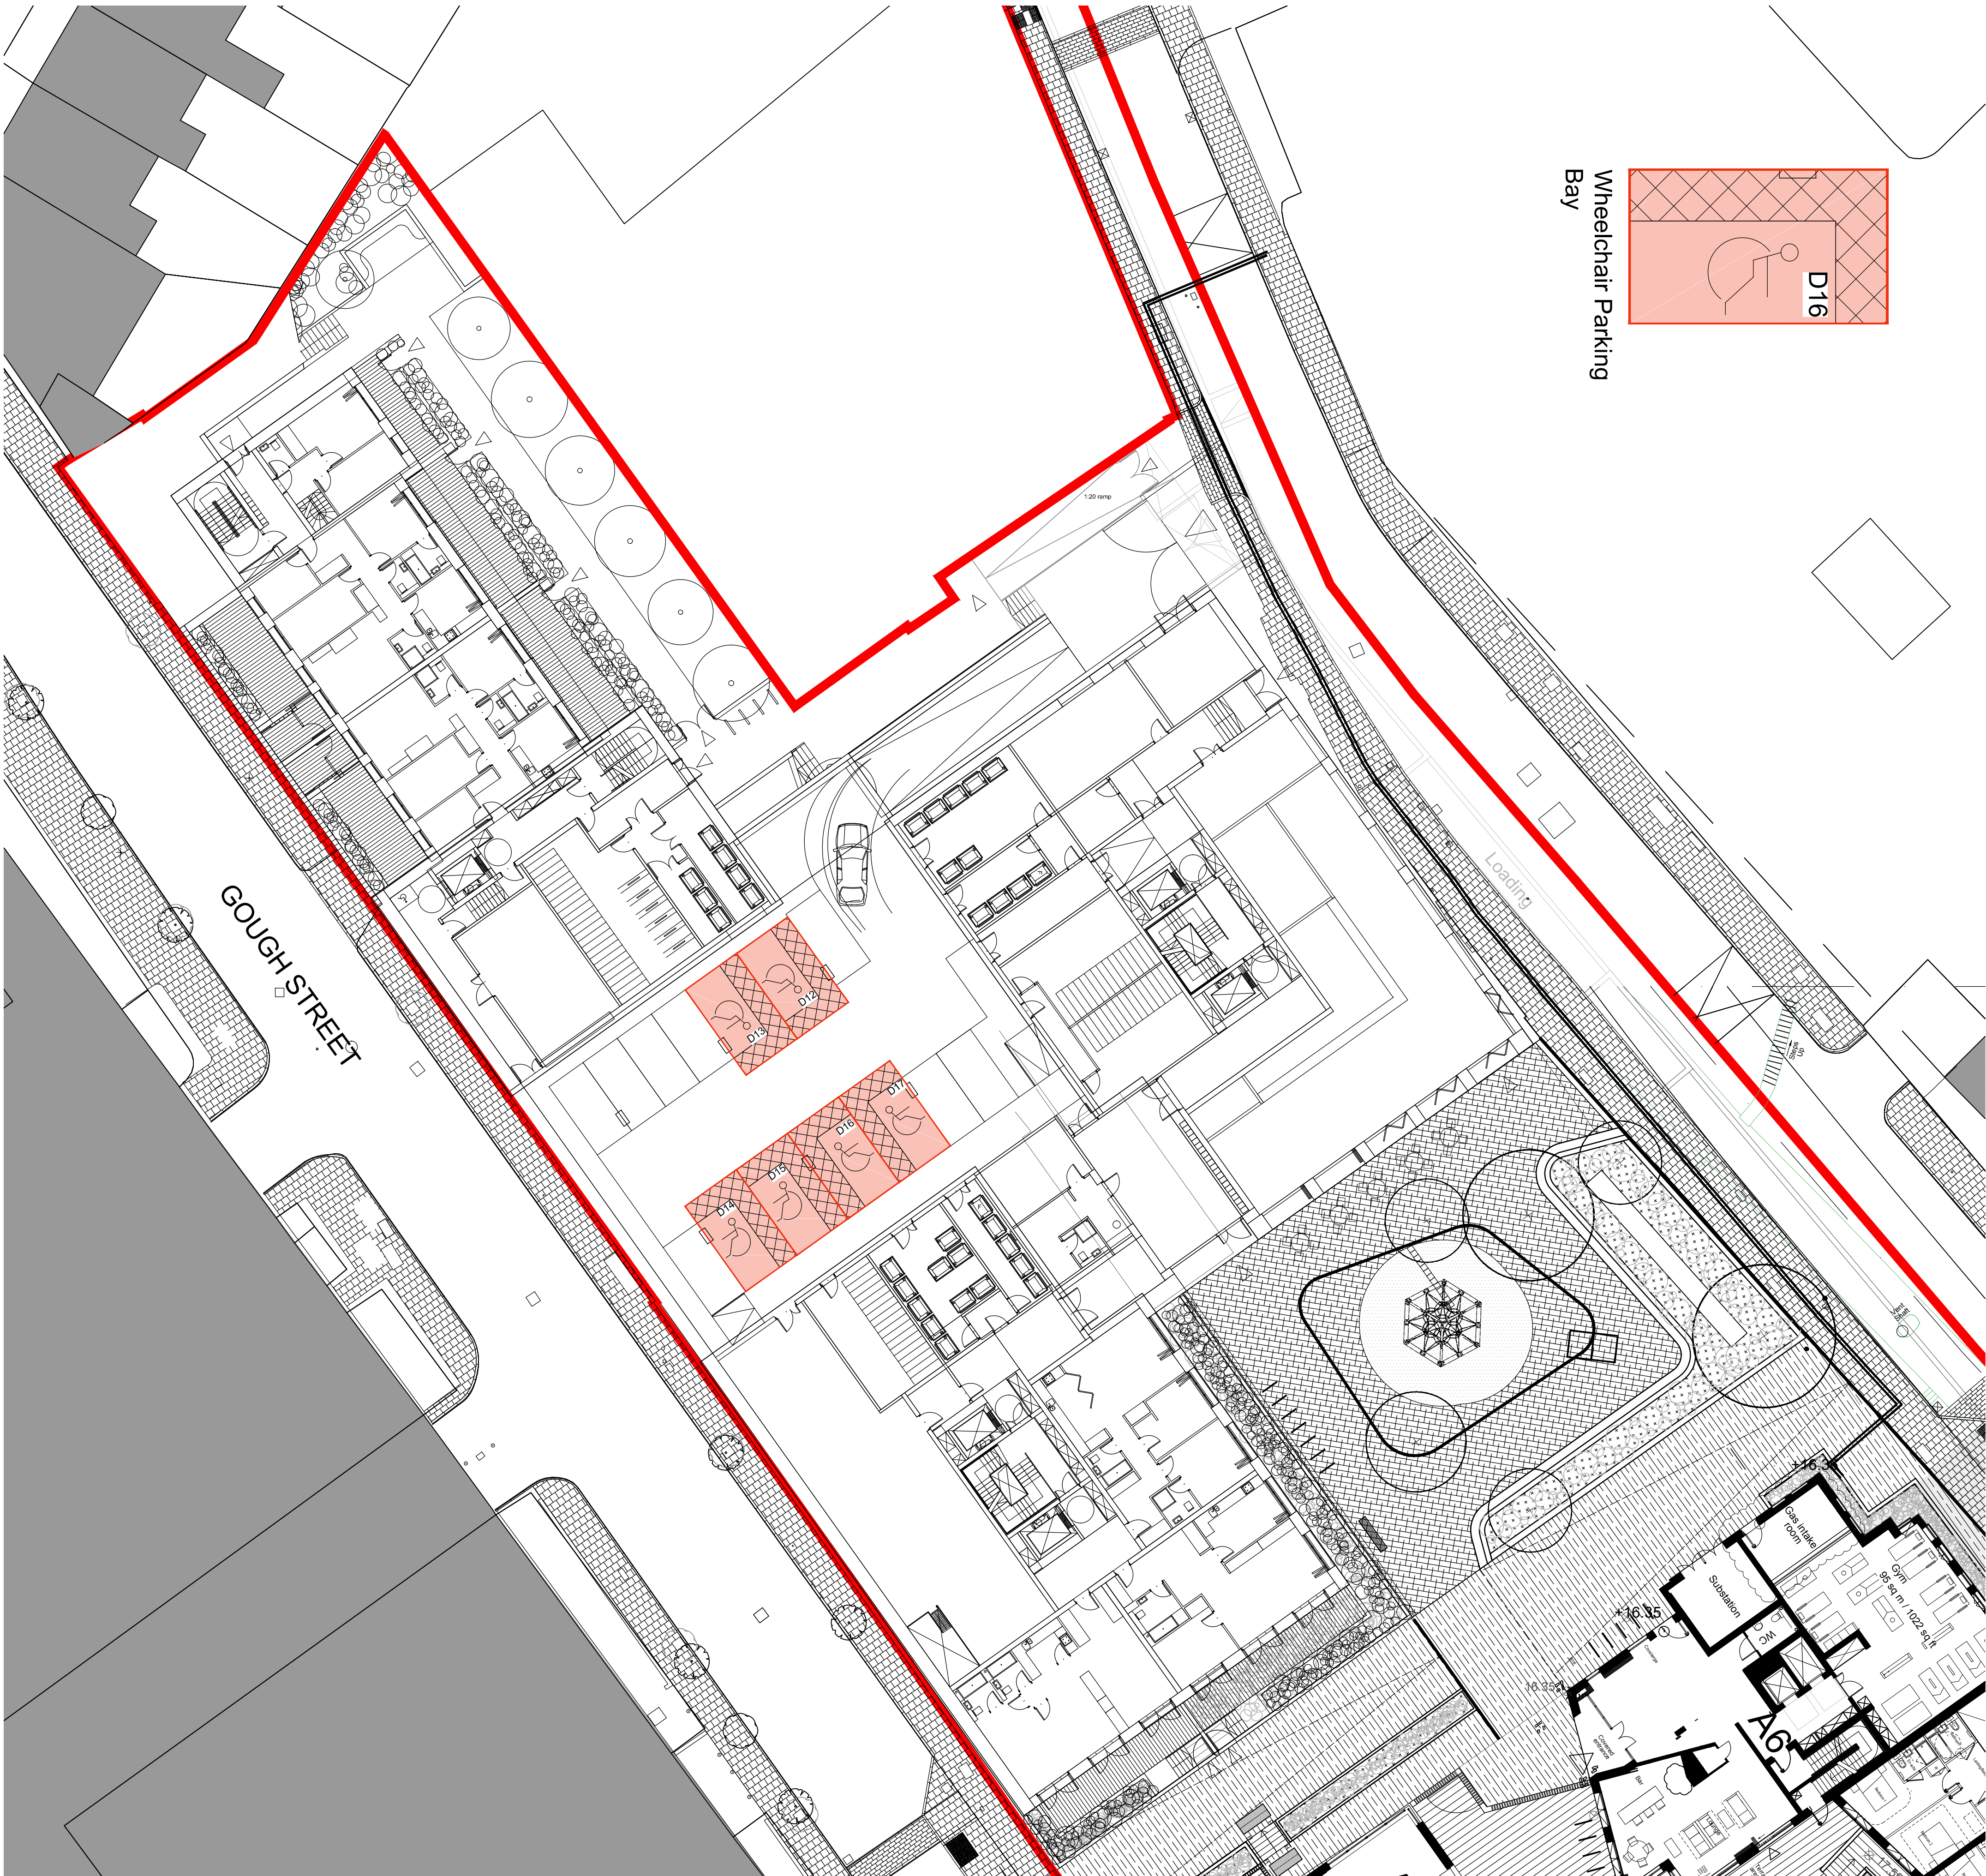

Wheelchair Parking Bay

Revision	Date	Description
P03	16-05-15	Non-Material Amendments
P02	16-05-14	Non-Material Amendments
P01	16-02-09	Non-Material Amendments

BroadwayMalayan BM

Eastgate, 2 Cable Street
Castlefield, Manchester
M15 4LZ

T: +44 (0)161 819 2277
F: +44 (0)161 819 2278
E: Mal@broadwaymalayan.com
www.broadwaymalayan.com

Client
Taylor Wimpey Central London

Project
**RMG Mount Pleasant
Phoenix Place Plot 2**

Description
**Site Wide Proposed Plan
Block BCD Upper Ground Plan
Level G01, Disable Parking Provision**

Status
NON-MATERIAL AMENDMENTS

Scale
1:200@A1

Drawn By
LW

Job Number
32875

Drawing Number
P-02-G01

Revision
P03

Date
FEB 18