



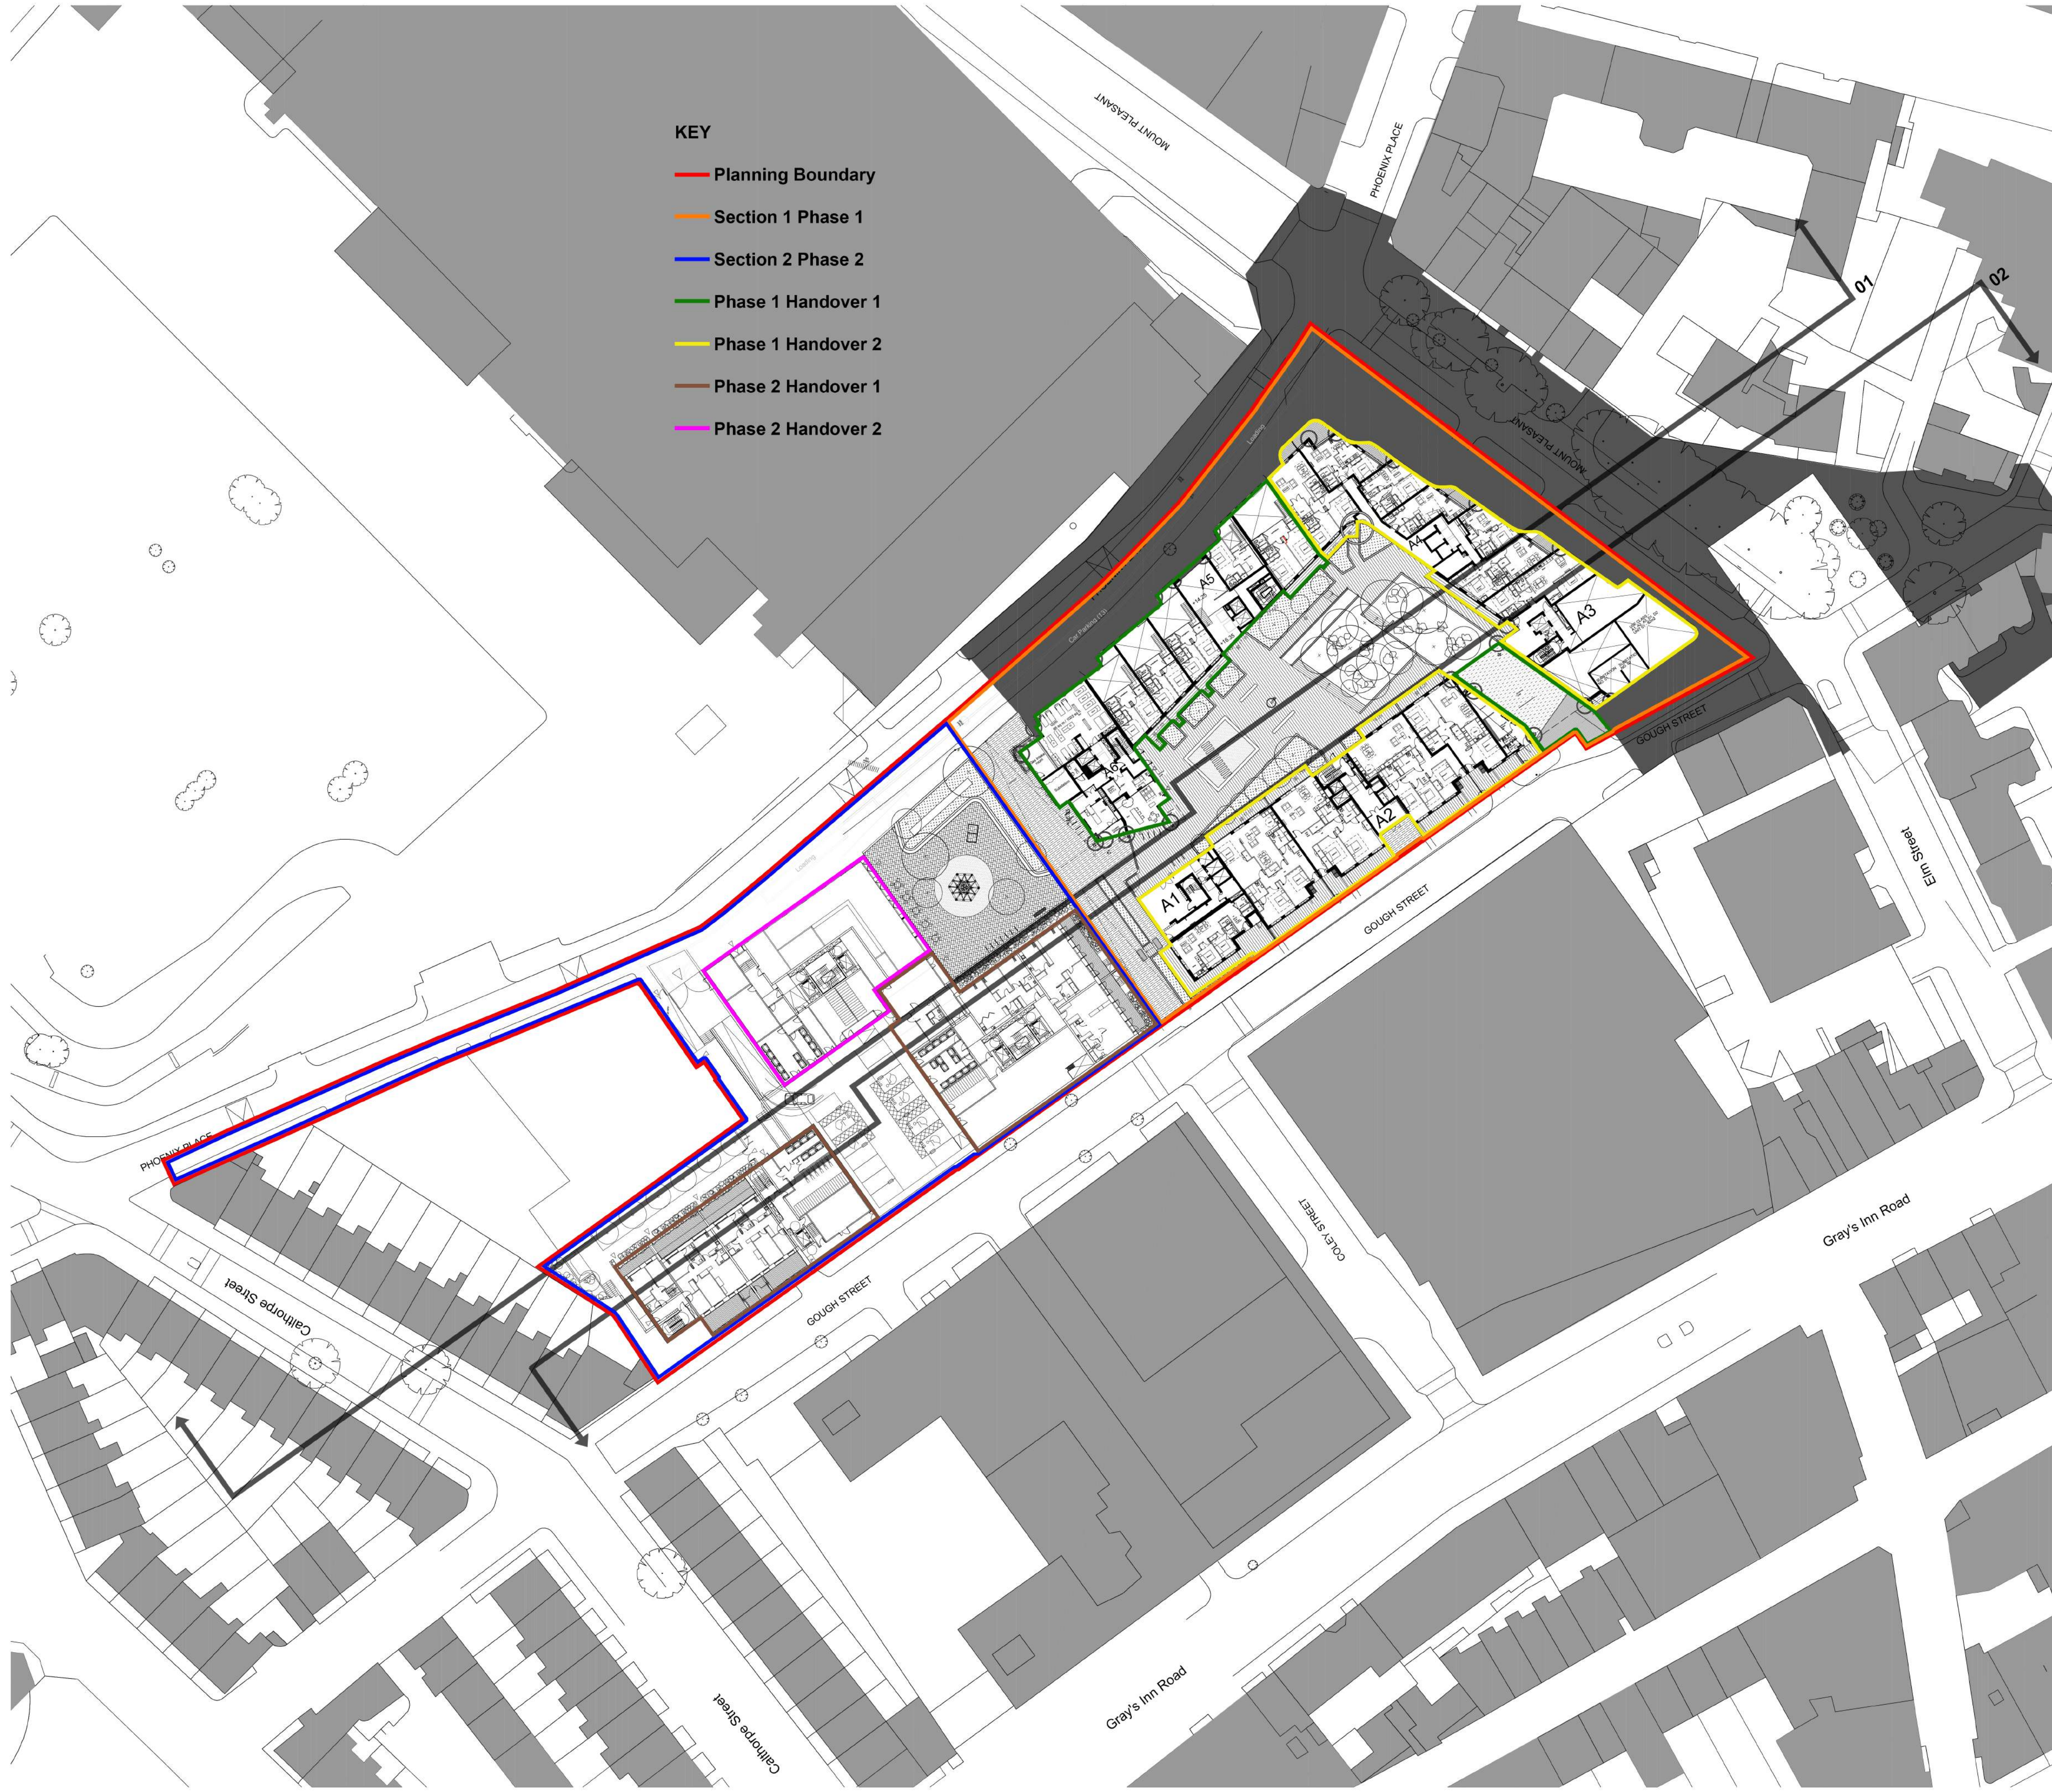

- KEY**
- Planning Boundary
  - Section 1 Phase 1
  - Section 2 Phase 2
  - Phase 1 Handover 1
  - Phase 1 Handover 2
  - Phase 2 Handover 1
  - Phase 2 Handover 2


Contractors and consultants are not to scale dimensions from this drawing

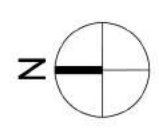

Reproduced by permission of Ordnance Survey on behalf of HMSO  
© CROWN COPYRIGHT and database right 2008 All rights reserved  
Ordnance Survey Licence number AL 1000 22432 Broadway Malyan Limited

The survey information shown on this drawing is based on a topographical survey prepared by a third party and Broadway Malyan Limited accept no responsibility for the accuracy or completeness of the survey.

Please note: Drawings to read in conjunction with the associated Design & Access Statement, associated documents and landscape information.

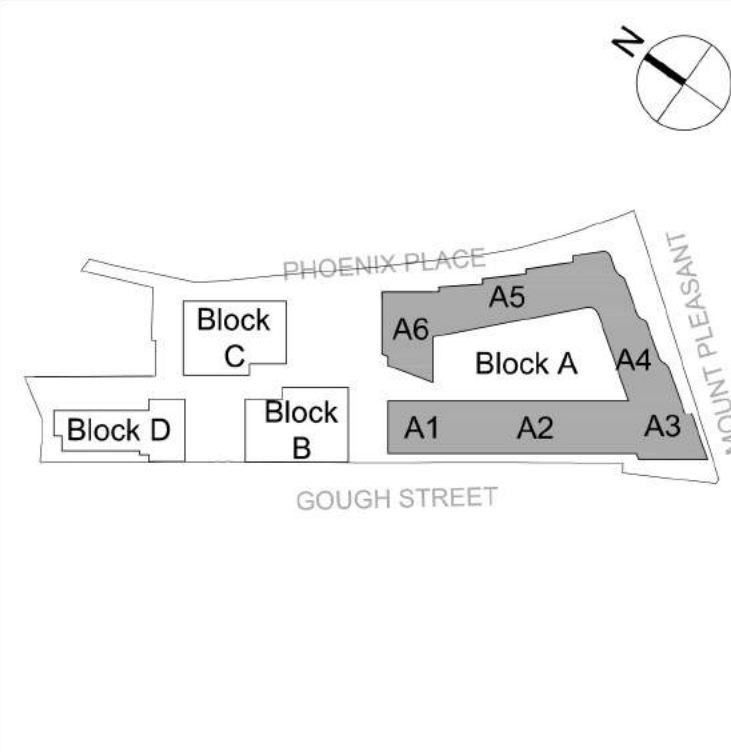

|          |          |                              |
|----------|----------|------------------------------|
| P01      | 18-02-09 | Non-Material Amendments      |
| P02      | 18-04-10 | Phasing line colours revised |
| Revision | Date     | Description                  |

**BroadwayMalyan<sup>BM</sup>**

Eastgate, 2 Castle Street  
Castlefield, Manchester  
M3 4LZ

T: +44 (0)161 819 2277  
F: +44 (0)161 819 2332  
E: [Man@BroadwayMalyan.com](mailto:Man@BroadwayMalyan.com)  
[www.BroadwayMalyan.com](http://www.BroadwayMalyan.com)

Client  
**Taylor Wimpey Central London**  
Project  
**RMG Mount Pleasant  
Phoenix Place Plot 1**  
Description  
**Site Wide Proposed Plan  
Block A Upper Ground Plan  
Level G01**

**NON-MATERIAL AMENDMENTS**

|            |                |          |        |
|------------|----------------|----------|--------|
| Status     | Scale          | Drawn By | Date   |
| 1:500@A1   | LW             |          | FEB 18 |
| Job Number | Drawing Number | Revision |        |
| 32875      | P-01-G01       | P02      |        |