
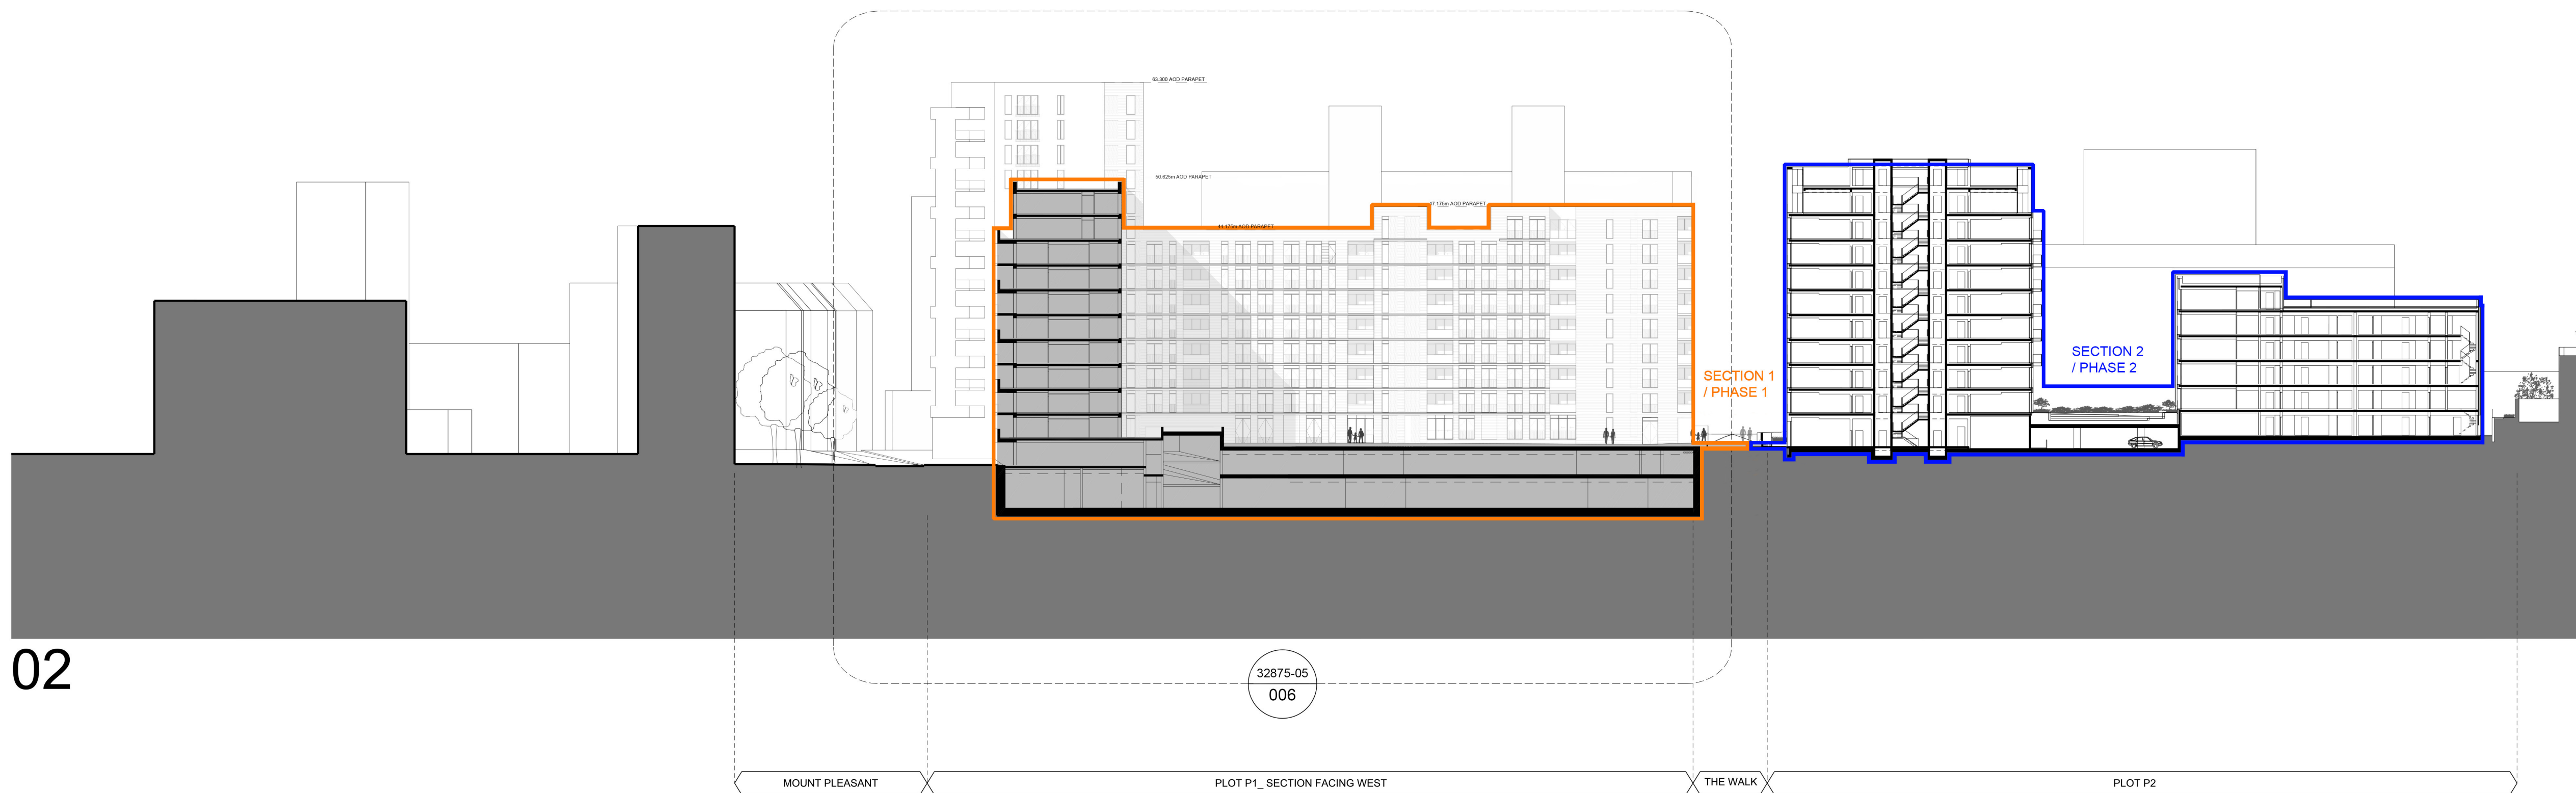
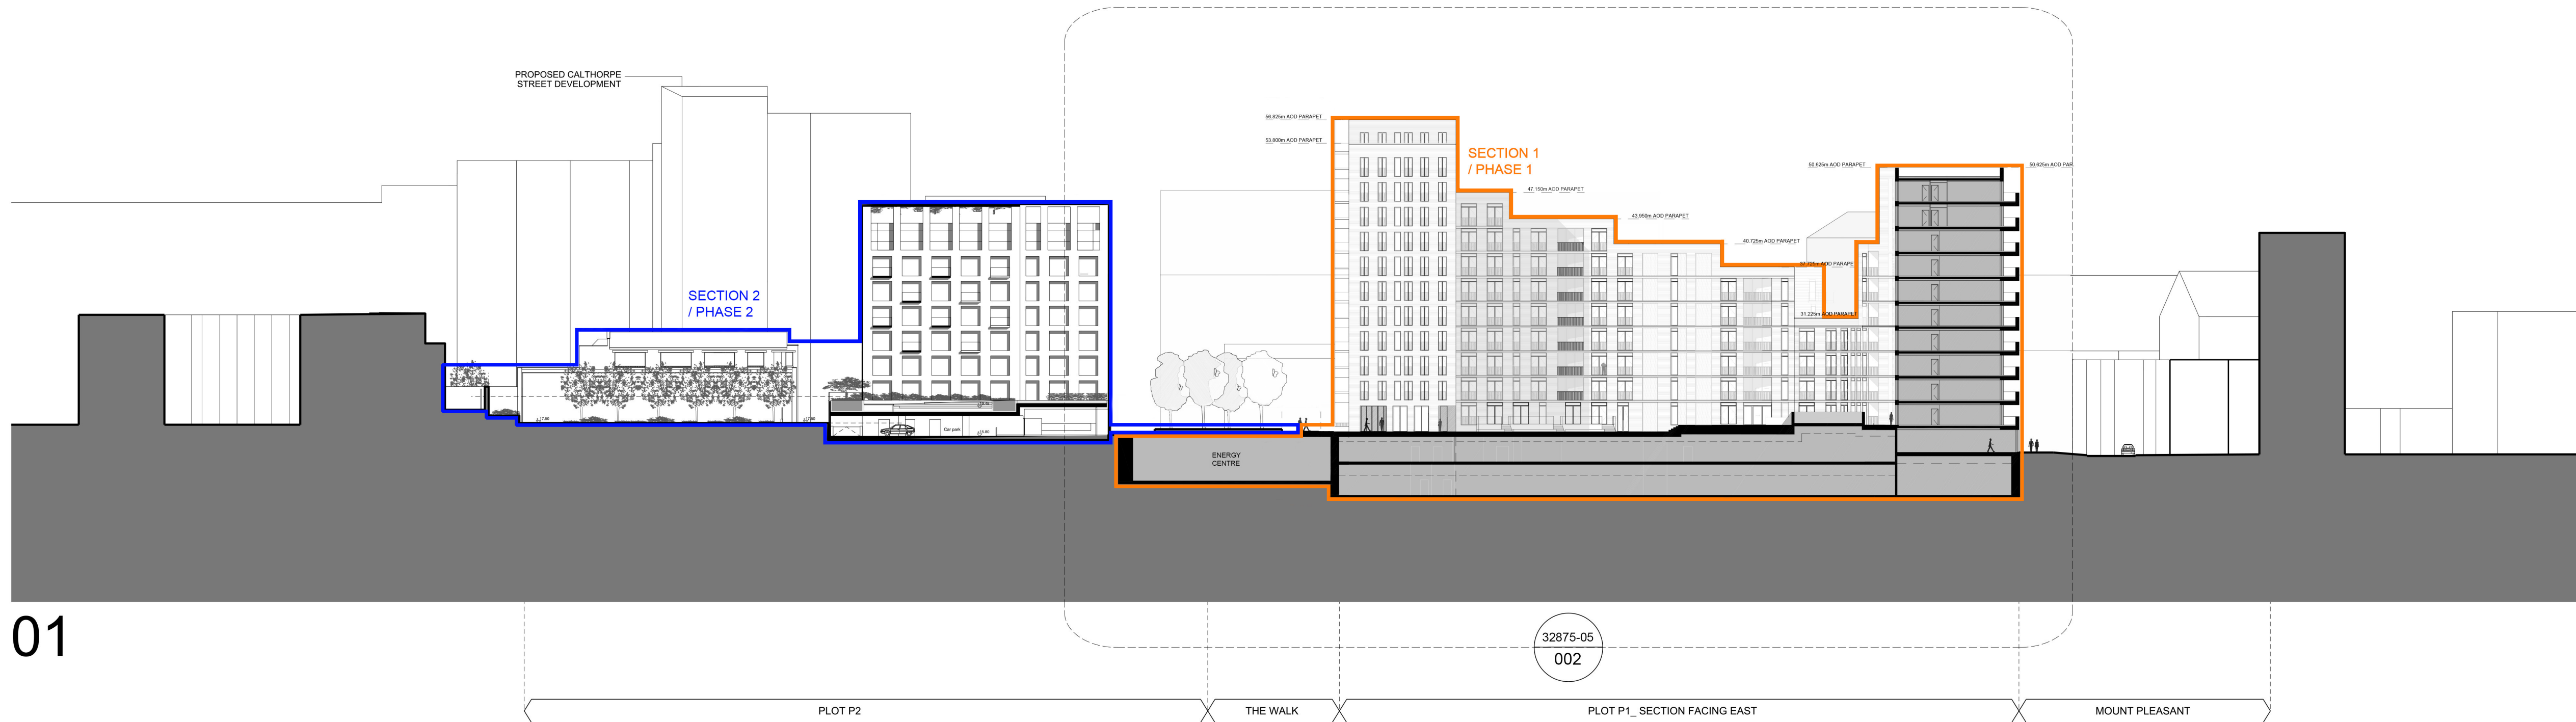
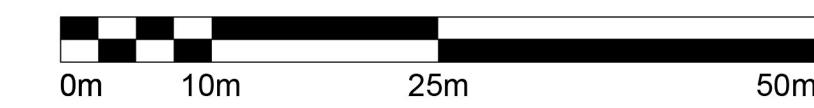


Contractors and consultants are not to scale dimensions from this drawing

Location Key

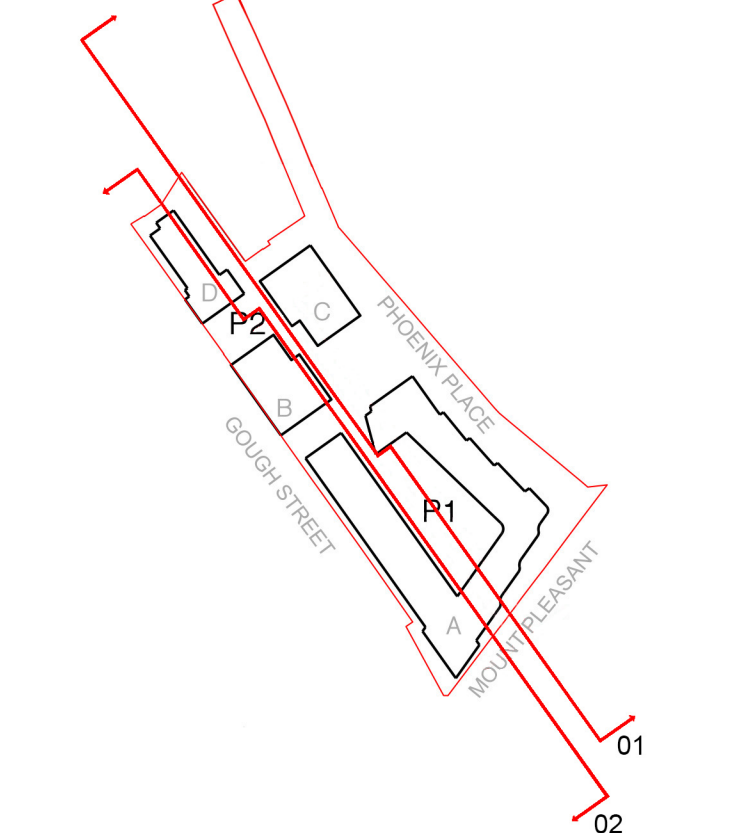

Revision	Date	Description
P01	18-02-09	Non-Material Amendments
P02	18-03-06	Non-Material Amendments
P03	18-04-10	Phasing line colours revised

BroadwayMalyan^{BM}

Eastgate, 2 Castle Street
Castlefield, Manchester
M3 4LZ

T: +44 (0)161 819 2277
F: +44 (0)161 819 2332
E: Man@BroadwayMalyan.com

www.BroadwayMalyan.com

Client
Taylor Wimpey Central London

Project
RMG Mount Pleasant
Phoenix Place Plot 01

Description
Masterplan Proposed Elevations
Courtyard (East)
Courtyard (West)

Status		
NON-MATERIAL AMENDMENTS		
Scale	Drawn By	Date
1:500@A1	CG	FEB 18
Job Number	Drawing Number	Revision
32875	05-012	P02

Original size 100mm @ A1 Copyright Broadway Malyan Limited