



First and Second Floor Section - Acoustic lining

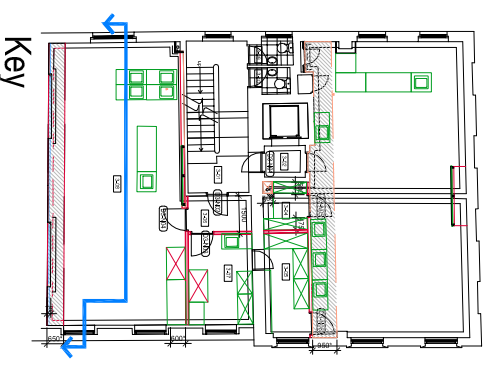

Key

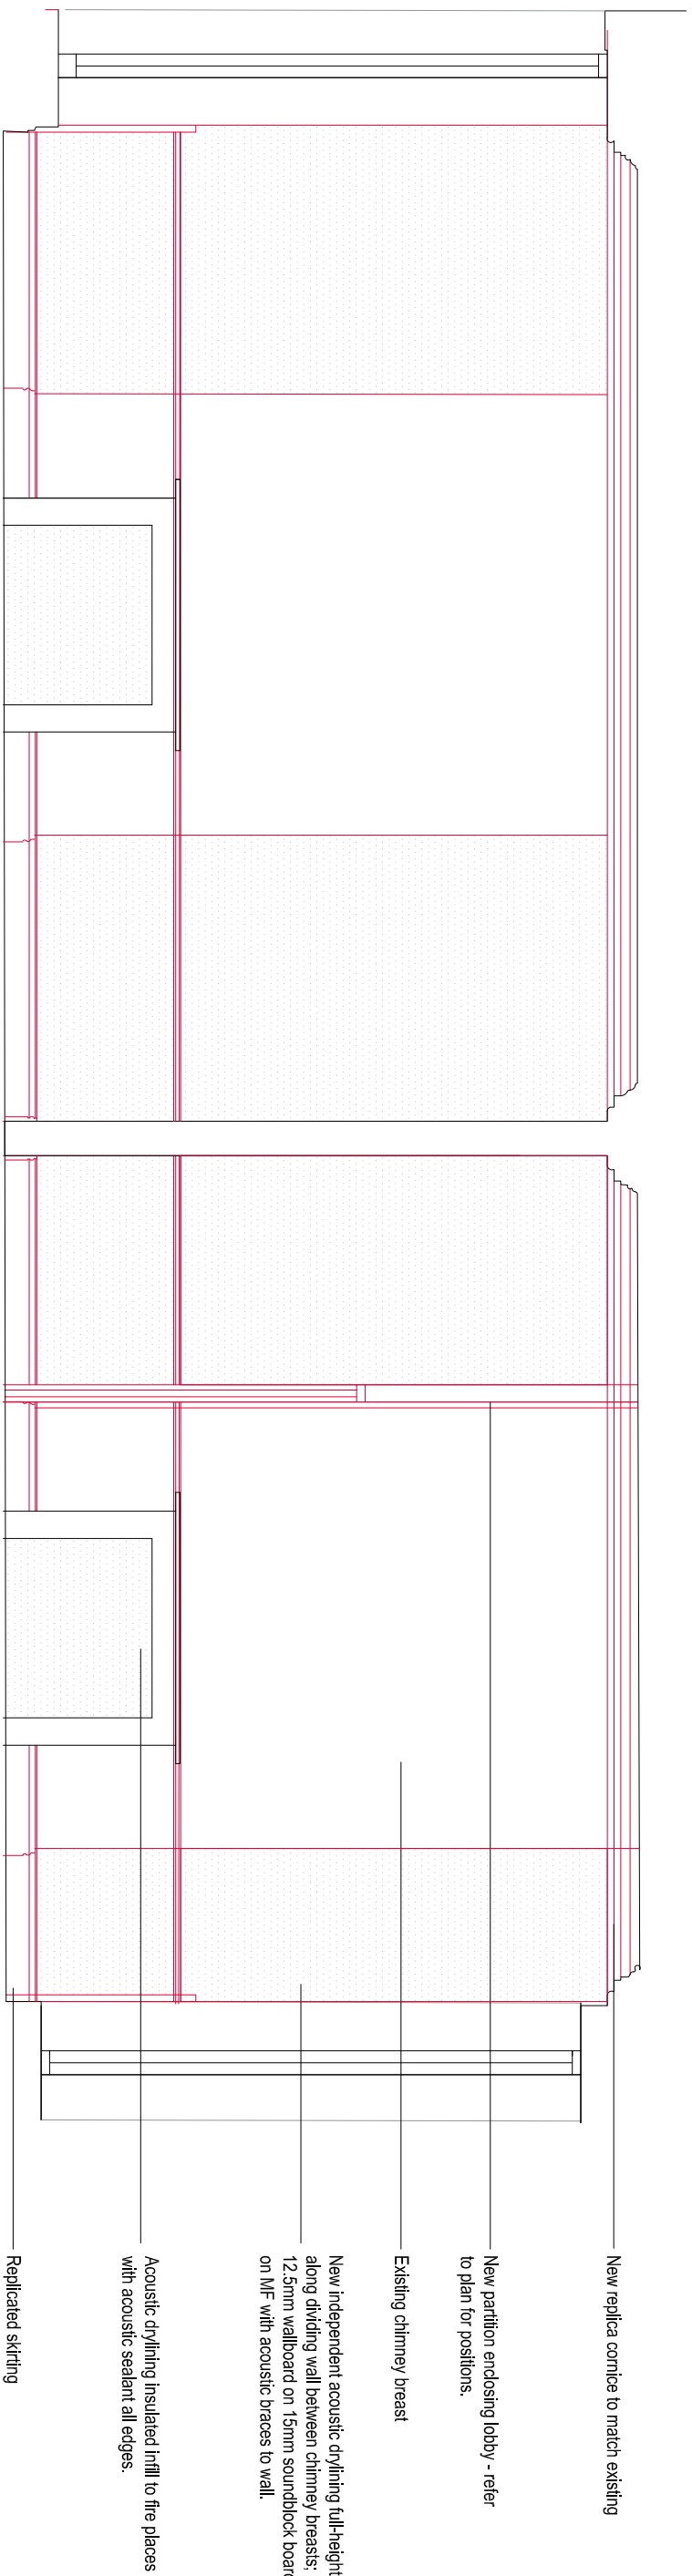

First and Second Floor Internal Elevation (Similar)



NO.	REV.	DATE	BY	CHKD.

