


Key 



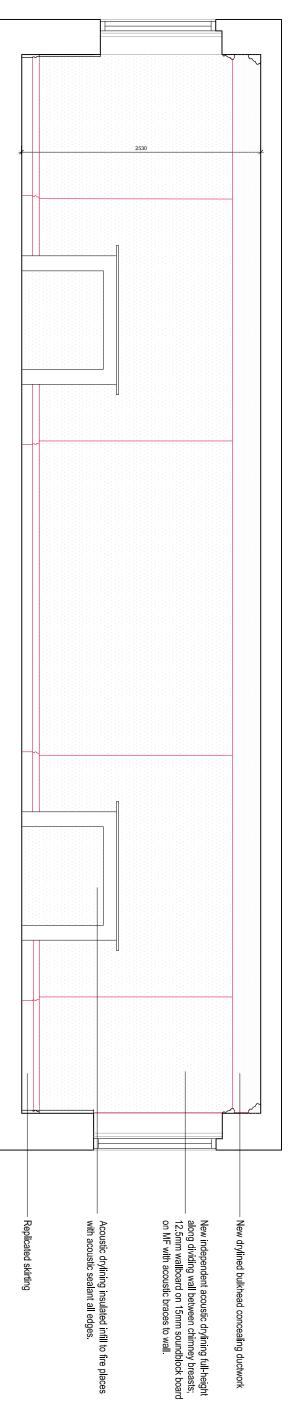

Third Floor Plan - Laboratory Elevation

1.0 1.2 1.4 1.6 1.8 2.0 1:20









135-139 Curlain Road London EC2A 3BX T: +44 (0)20 7841 7200 E: info@ewa.co.uk