



- 1 Existing white painted render
- 2 Existing London stock brickwork
- 3 Existing brickwork
- 4 Existing lead roof
- 5 Modern lead roof (existing)
- 6 Modern brickwork repair (existing)
- 7 / 13 Existing timber windows
- 8 Existing slate roof
- 9 Existing level access from Bedford Plc
- 11 Existing railings
- 14 Existing asphalt roof
- 16 Dashed line indicates existing window opening

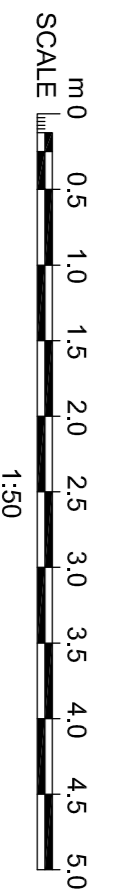

REV	DATE	REVISION NOTE	BY	CHECK

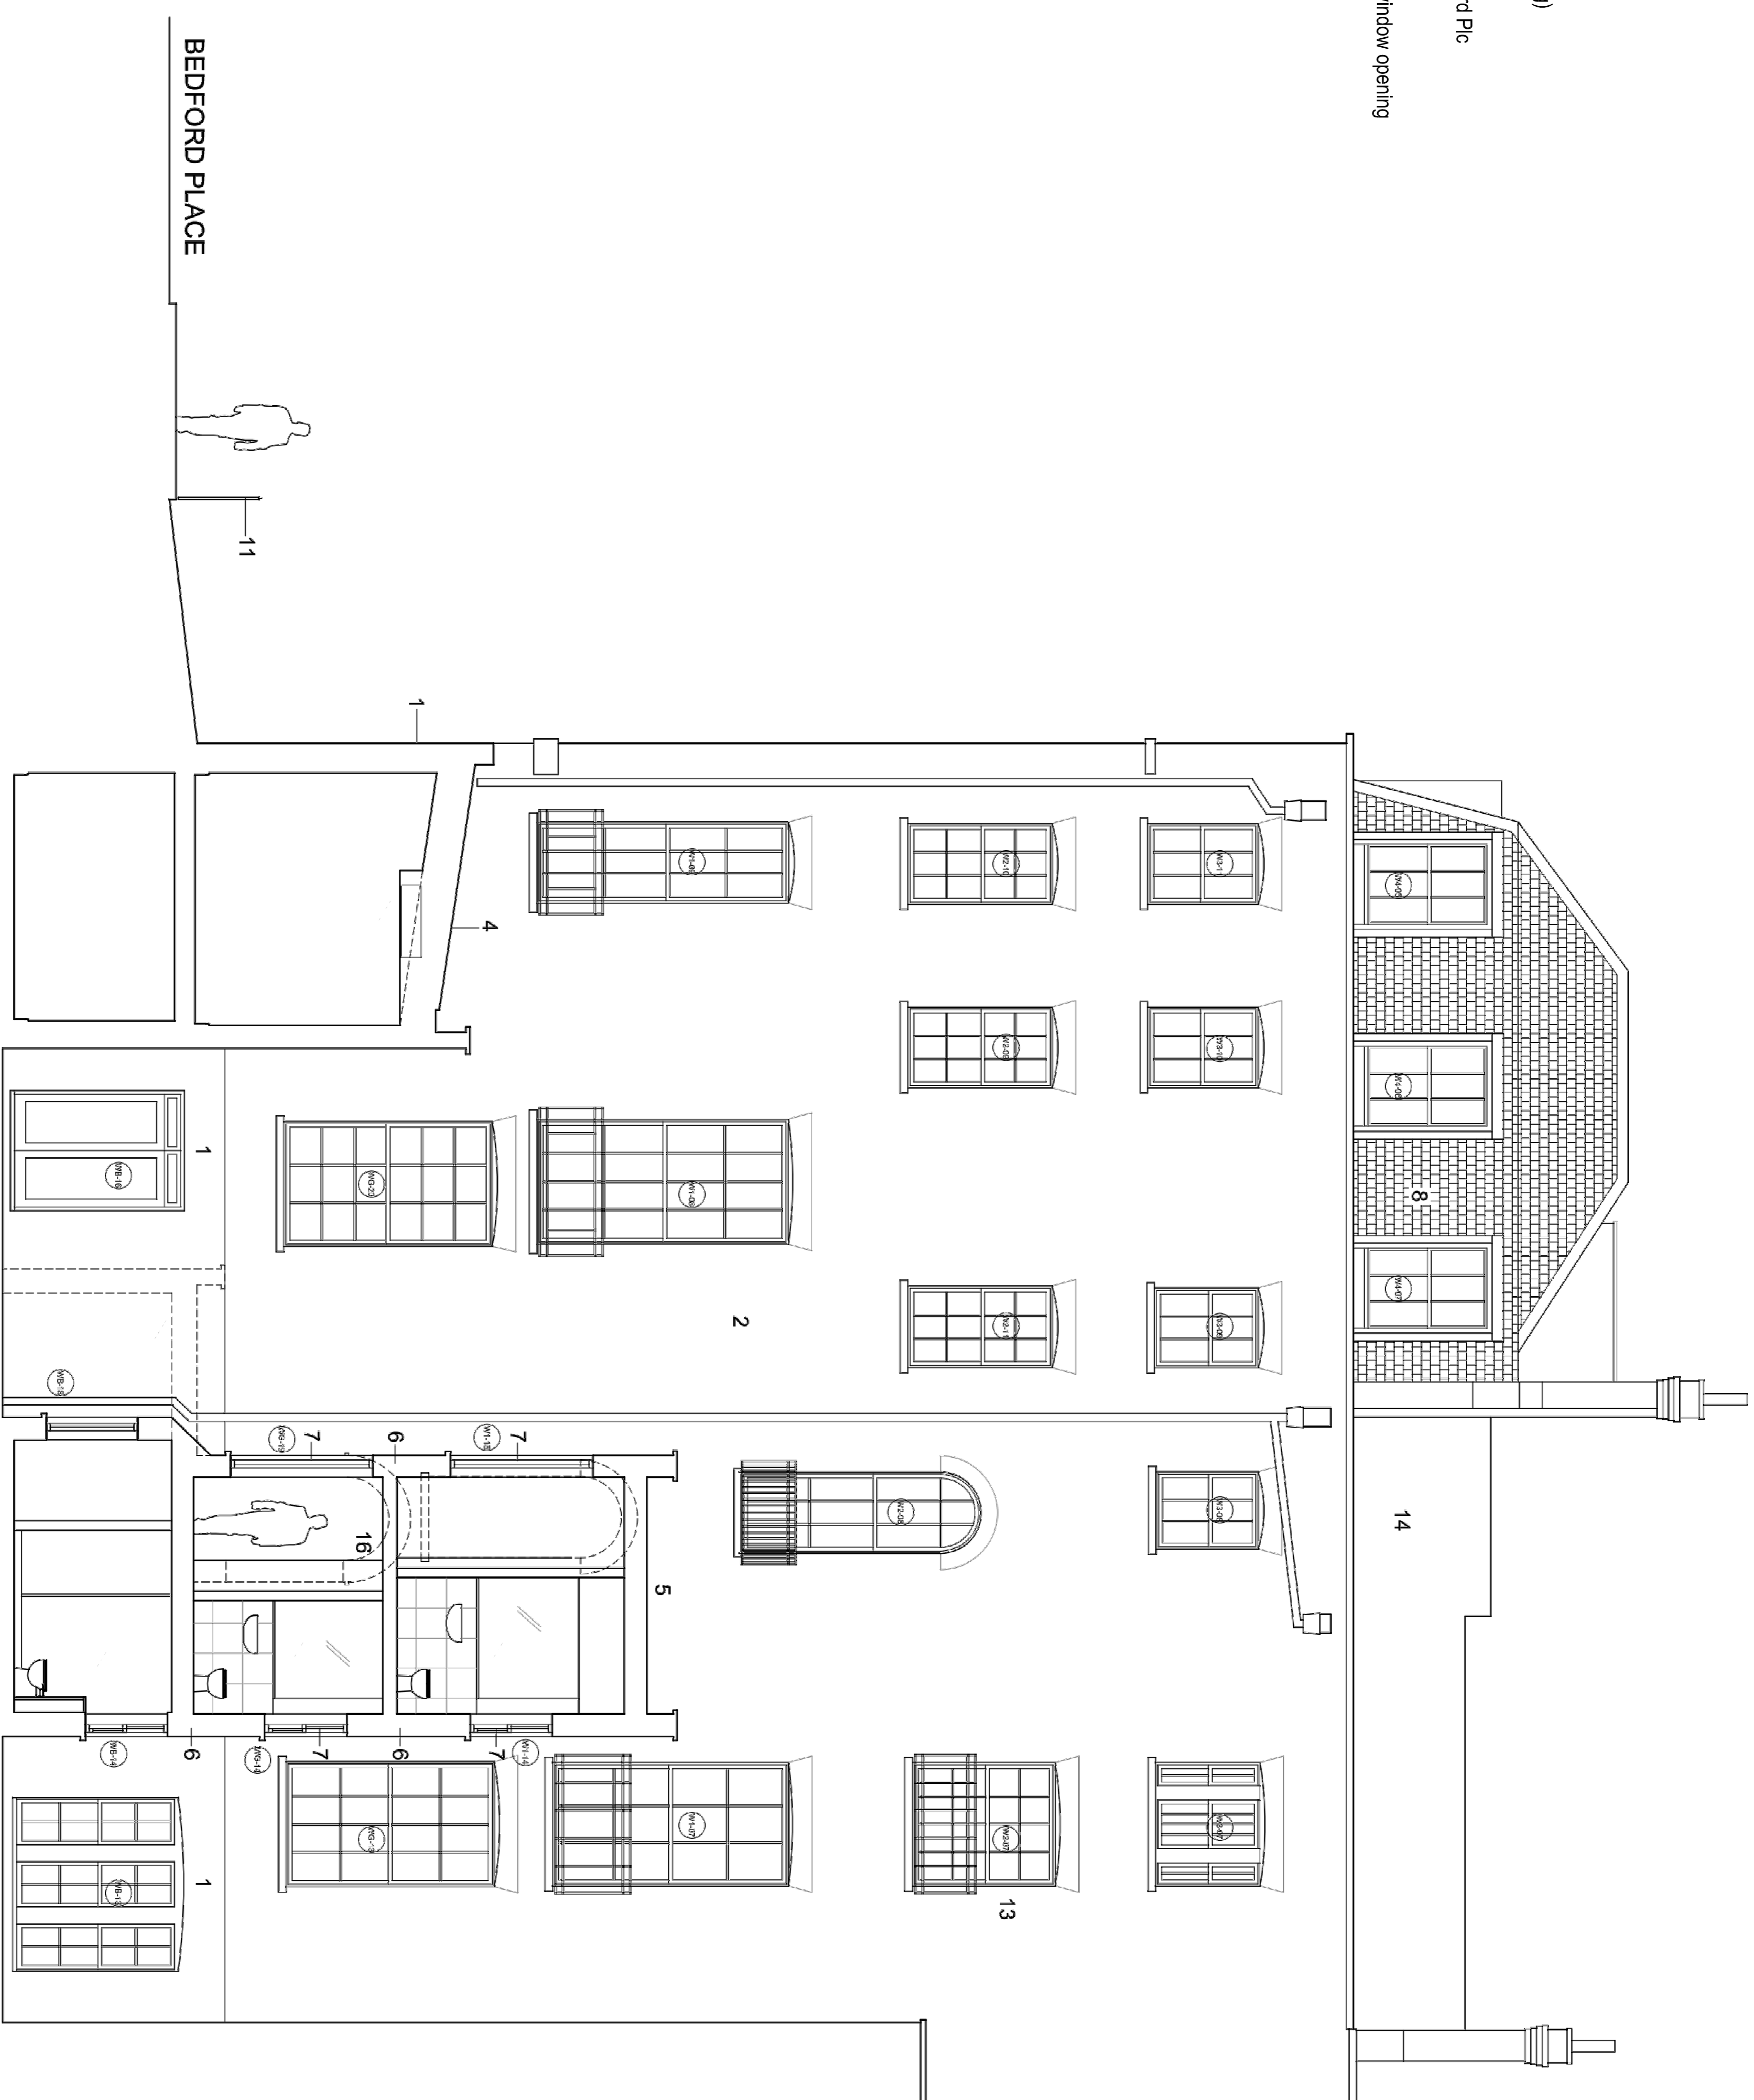