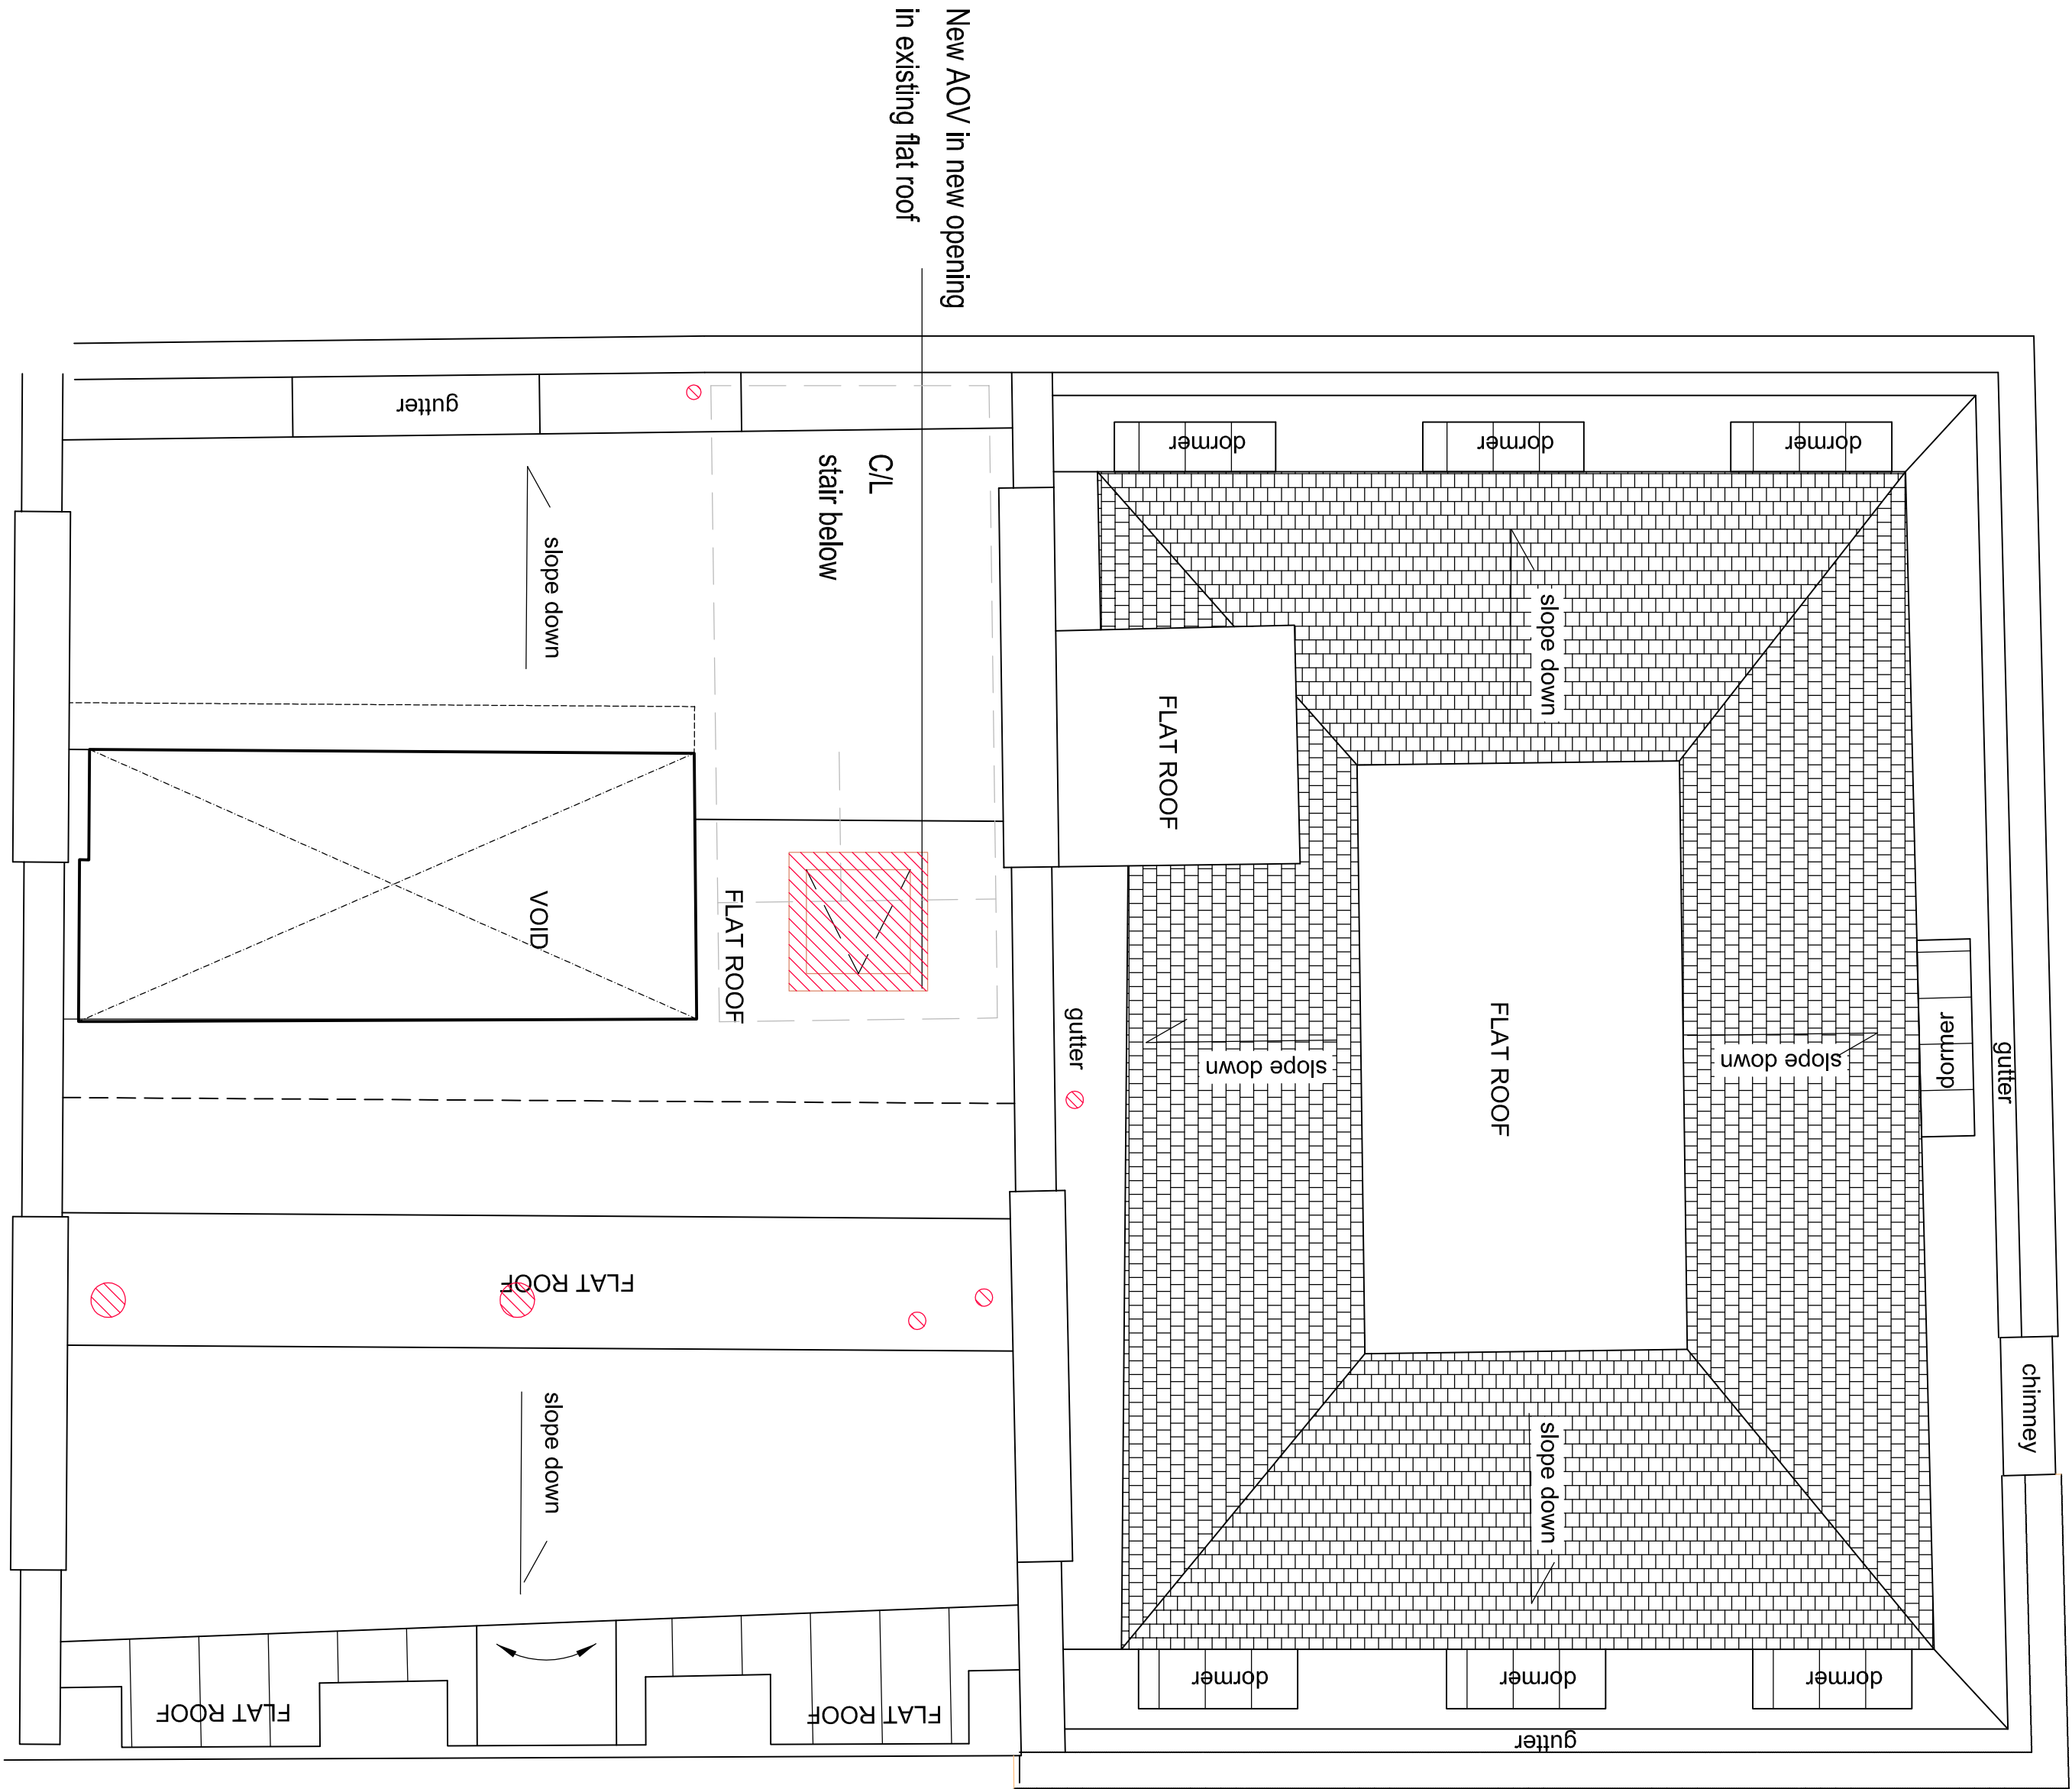


| |
|---|
| 1 | 2 |
| 1 | 2 |

Proposed Opening / Hole for syp

elliswilliams  
ARCHITECTS

135-139 Curtain Road London EC2A 3BX  
T: +44 (0)20 7341 7200 E: info@eww.co.uk

52-53 Russell Square - Phase 1  
Proposed Demolition Plan - Roof  
2262\_AG(04)07  
DRAWN BY: EWA  
DATE: 10.02.08  
SCALE: 1:50 @ A1  
REV: